


NO	DESCRIPTION	SCALE	DATE	BY	CHECKED	APP'D
NI	WOOD TRIM/WMP DETAIL	1" = 1'-0"				
N4	ADA SINK DETAIL	1 1/2" = 1'-0"				
J1	CHAIR RAIL DETAIL	3" = 1'-0"	AF601			
J4	SOLID SURFACE SINK	1 1/2" = 1'-0"				
J7	DISPLAY CASE DETAIL AT GYM ENTRANCE	1 1/2" = 1'-0"	AE602			
JII	CORNER DISPLAY CASE DETAIL	1 1/2" = 1'-0"	AE602			
JIS	ART DISPLAY CASE DETAIL	1 1/2" = 1'-0"	AE301, AE602			
E1	CUBBIE DETAIL	1" = 1'-0"				
E4	LOCKER POD/COUNTER DETAIL	1 1/2" = 1'-0"				
E7	WALL CABINET DETAIL	1 1/2" = 1'-0"				
EII	COUNTER DETAIL	1 1/2" = 1'-0"				
A1	BOOK SHELF DETAIL	1 1/2" = 1'-0"				
A4	BASE CABINET W/ DRAWER DETAIL	1 1/2" = 1'-0"				
A7	BASE CABINET DETAIL	1 1/2" = 1'-0"				
AII	DESK DETAIL	1 1/2" = 1'-0"				
A15	TALL CABINET DETAIL	1 1/2" = 1'-0"				

REV.	DESCRIPTION	DATE
0		10/00/00

PERMIT APPLICATION
SUBMISSION 3-18-09
CURRENT ISSUE STATUS:

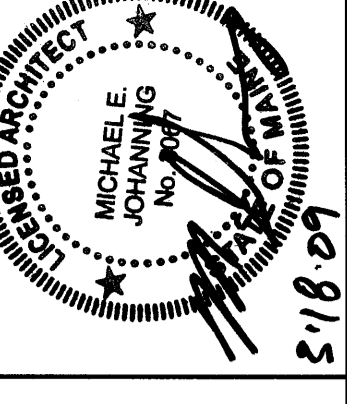

WBRC
ARCHITECTS - ENGINEERS
100 W. MAIN ST., 3RD FLOOR
SARASOTA, FLORIDA 34236-2800
TEL: 941.554.1100
WWW.WBRC-ARCHITECTS.COM

OCEAN AVENUE ELEMENTARY
SCHOOL
PORTLAND, ME

FINISH DETAILS

PROJECT NO.	331610
DATE	3/18/09
SCALE	AS NOTED
PROJECT MANAGER	MEJ
DRAWN BY	JLS
CHECKED BY	MEJ
SHEET NO.	AF501

