

ELECTRICAL CONNECTION SCHEDULE

- E-5 120-V, 1-PH SERVICE, 0.6-KW, 5.0 FL AMPS, STUB OUT WALL AT 4'-2"-AFF AND CONNECT AT ITEM 5, COMBI-OVEN, GAS.
- E-6 120-V, 1-PH SERVICE, 1/2-HP, 11.6 FL AMPS, DUPLEX ELECTRIC OUTLET AT 7'-0"-AFF FOR SERVICE TO ITEM 6, REFRIGERATOR, ROLL-IN.
- E-7 120-V, 1-PH SERVICE, 1/3-HP, 8.5 FL AMPS, DUPLEX ELECTRIC OUTLET AT 7'-0"-AFF FOR SERVICE TO ITEM 7, REFRIGERATOR, ROLL-IN.
- E-8 120/208-V, 1-PH SERVICE, 3/4-HP, 10.8 FL AMPS, STUB OUT WALL AT 10'-0"-AFF AND CONNECT AT ITEM 8, FREEZER, ROLL-IN.
- E-10 208-V, 1-PH SERVICE, 1.2-KW, 33.7 FL AMPS, DUPLEX ELECTRIC OUTLET AT 12'-0"-AFF FOR SERVICE TO ITEM 10, THERM & HOLD CABINET.
- E-16 208-V, 1-PH SERVICE, 6-KW, 3/4-HP, 36 FL AMPS, STUB OUT WALL AT 12'-0"-AFF AND CONNECT AT ITEM 16, DISHWASHER, UNDERCOUNTER.
- E-18 230-V, 3-PH SERVICE, 3-HP, 7 FL AMPS, STUB OUT WALL AT 12'-0"-AFF AND CONNECT AT ITEM 18, WASTE REDUCTION SYSTEM.
- E-19 120-V, 1-PH SERVICE, 1.8-KW, 17 FL AMPS, SPECIAL PURPOSE ELECTRIC OUTLET AT 12'-0"-AFF AND CONNECT AT ITEM 19, SERVING COUNTER, HEATED MODULE.
- E-20 120-V, 1-PH SERVICE, 1/4-HP, 7 FL AMPS, DUPLEX ELECTRIC OUTLET AT 12'-0"-AFF FOR SERVICE TO ITEM 20, SERVING COUNTER, COLD FOOD.
- E-21 120-V, 1-PH SERVICE, 1/4-HP, 7 FL AMPS, DUPLEX ELECTRIC OUTLET AT 12'-0"-AFF FOR SERVICE TO ITEM 21, SERVING COUNTER, MILK COUNTER MODULE.
- E-22 120-V, 1-PH SERVICE, 10 FL AMPS, DUPLEX ELECTRIC OUTLET AT 12'-0"-AFF FOR SERVICE TO ITEM 22, SERVING COUNTER, CASHIER STAND.
- E-26 120/208-V, 1-PH SERVICE, 33 FL AMPS, SPECIAL PURPOSE ELECTRIC OUTLET AT 12'-0"-AFF FOR SERVICE TO ITEM 26, SERVING COUNTER, HOT FOOD. ALSO SERVES ITEM # 23 & 24. (NEMA 14-50P)
- E-29 120-V, 1-PH SERVICE, 1/2-HP, 10.1 FL AMPS, DUPLEX ELECTRIC OUTLET AT 12'-0"-AFF FOR SERVICE TO ITEM 29, MILK COOLER.
- C.O. 120-V, 1-PH SERVICE, 20 FL AMPS, DUPLEX ELECTRIC OUTLET AT 50"-AFF FOR SERVICE TO CONVENIENCE OUTLET.


LEGEND — ELECTRICAL CONNECTIONS

- DUPLEX RECEPT., 20-AMP, 120-VOLT, GROUND TYPE, HORIZONTAL MOUNT
- SIMPLE RECEPT., 20-AMP, 120-VOLT, GROUND TYPE, HORIZONTAL MOUNT
- SPECIAL PURPOSE OUTLET, 120-VOLT, GROUND TYPE, HORIZONTAL MOUNT
- SPECIAL PURPOSE OUTLET, 208/240-VOLT AS INDICATED, GROUND TYPE, HORIZONTAL MOUNT
- JUNCTION BOX
- ELECTRICAL CONDUIT, STUB AS INDICATED FOR DIRECT CONNECTION
- FLOOR/CEILING RECEPTACLE AS INDICATED
- ISOLATED GROUND — FOR POS SYSTEM
- WATERPROOF COVER AT RECEPTACLE
- FIELD WIRING, EXPOSED RIGID
- WATERTIGHT CONDUIT
- FIELD WIRING, CONCEALED IN WALL, FLOOR, OR CEILING

TJM CONSULTING, INC.
P.O. BOX 6
LIBERTY, MAINE 04949

REV.	DESCRIPTION	DATE
0		00/00/00

PERMIT APPLICATION
SUBMISSION 3-18-09
CURRENT ISSUE STATUS:

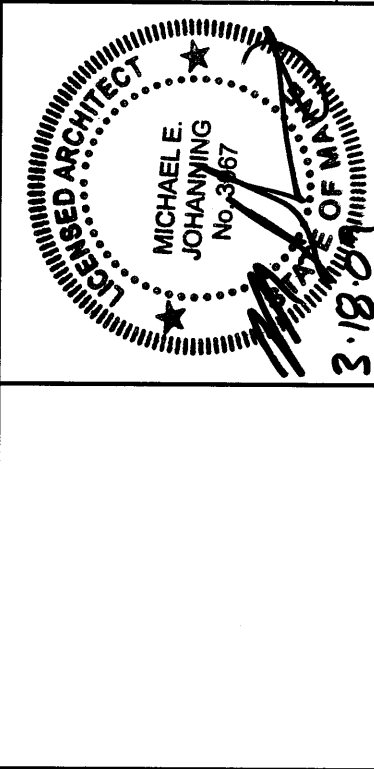

WBRC
ARCHITECTS - ENGINEERS
318 STATE STREET
PORTLAND, MAINE 04101
PHONE: 603.761.1111
FAX: 603.761.1112

OCEAN AVENUE ELEMENTARY
SCHOOL
PORTLAND, ME

FOODSERVICE EQUIPMENT
ELECTRICAL ROUGH-IN PLAN

SHEET TITLE:	331610-0212
WBRC JOB FILE:	331610
PROJECT NO.:	AS NOTED
SCALE:	MEJ
PROJECT MANAGER:	MEJ
DRAWN BY:	MEJ
CHECKED BY:	MEJ
SHEET NO.:	QF102