
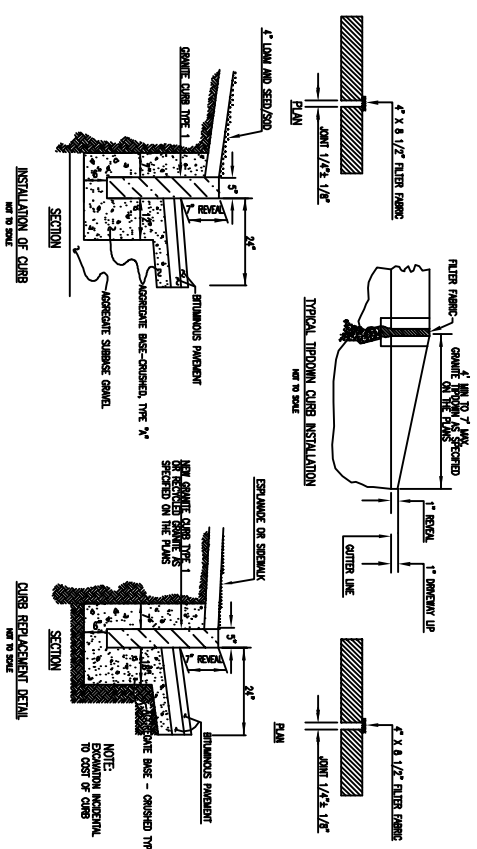
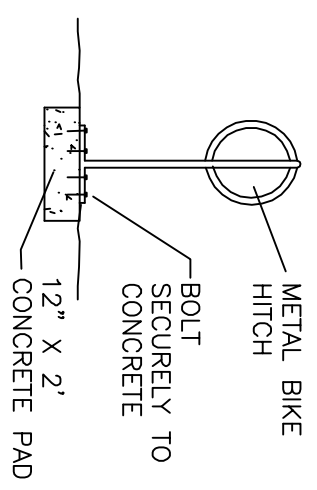


STREET VIEW 783 FOREST AVENUE

FINISHED FLOOR
ELEVATION: 72.95

8.00ft

DETAIL 2
3 OF 3

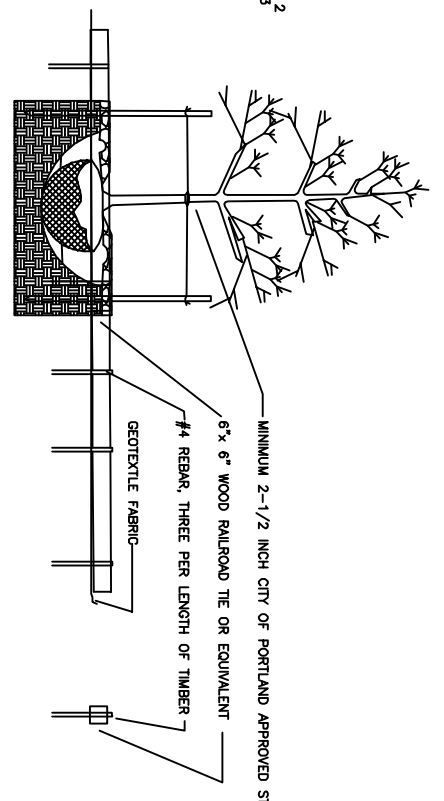

TYPICAL INSTALLATION OF CURB
NOT TO SCALE


NOTE:
REFER TO CONTRACT FOR MORE
DETAIL MATERIAL SPECIFICATIONS.

CONCRETE SPECIFICATION:
• 4000 PSI STRENGTH
• 3/4\"/>


CONTROL JOINT SPECIFICATION:
• SPACING OF JOINTS - 10 FEET OR CENTER ALONG LENGTH
• SAW CUT JOINTS AT 1 1/2\"/>

FINISH SPECIFICATION:
• BROOM SWEPT FINISH
• CURBS WITH CURBS TO BE SET IN PLACE
• FILED AND SLENDER WHEEL CONSOLIDATOR SALVADORA

NOTE:
ALL CONCRETE SHALL BE PLACED BY
AN A.C.I. FLANKER CERTIFIED FINISHER

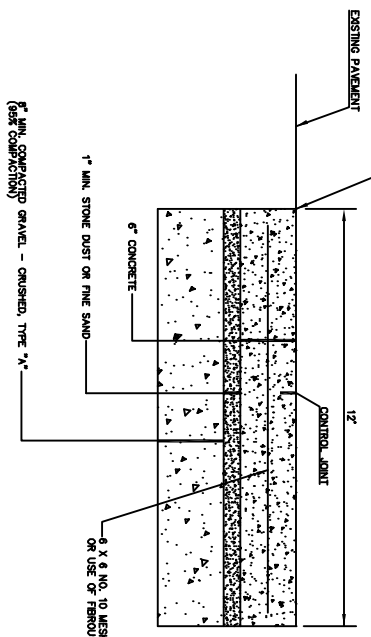

REINFORCED CONCRETE CROSSWALK - TYPICAL SECTION
NOT TO SCALE

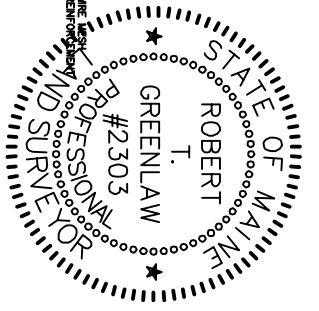


REVISED 12-23-14: REMOVED DUMPSTER DETAIL
REVISED 06-10-14: ADDED TIP DOWN, WALK AND BIKE DETAIL

DETAIL SHEET
783 FOREST AVENUE PORTLAND, MAINE

FOR:
A PROPOSED AUTOMOBILE DEALER

DRAWN BY: RTG	
CHECKED BY: KGG	
SCALE: NOT TO SCALE	
DATE: FEBRUARY 25, 2013	
JOB NUMBER: 2004013	PRINT DATE: 02/25/2013
SHEET: C3 DETAILS	

PREPARED BY:
ROBERT T. GREENLAW PLS
LAND SURVEYING
32 OLD ORCHARD STREET
OLD ORCHARD BEACH, MAINE
207-749-9471 Bobgreenlaw@myfairpoint.net

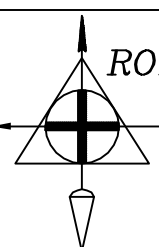

DRAWER: 2013 NO: 005