


Design and Plan Your Deck

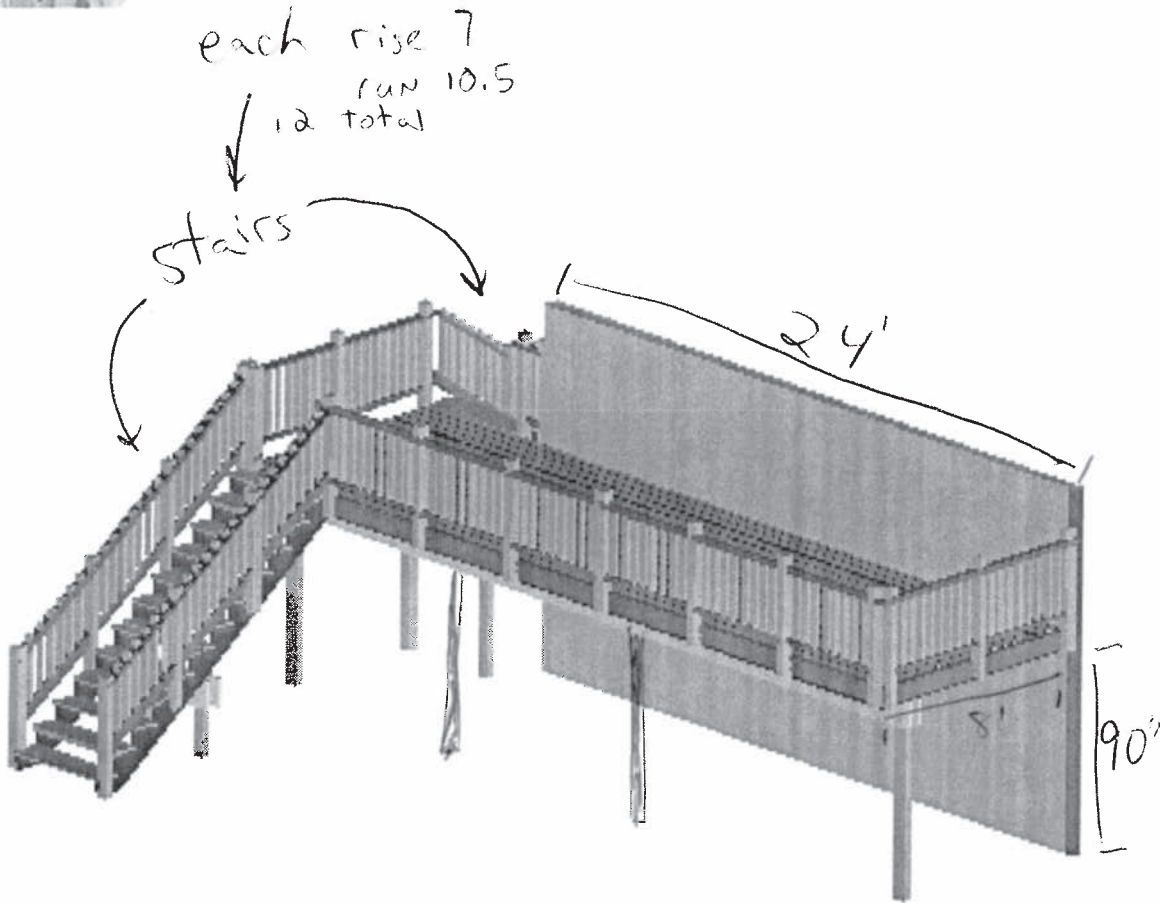

10 posts in total.

Lowe's Deck Design For


~~Bob~~

Print this document and take it to your local Lowe's.
One of our associates will help you find the materials you need.


Deck layout diagram



Top view without planks

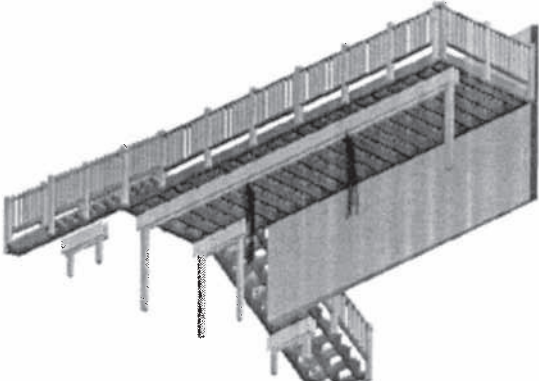

Bottom view with planks

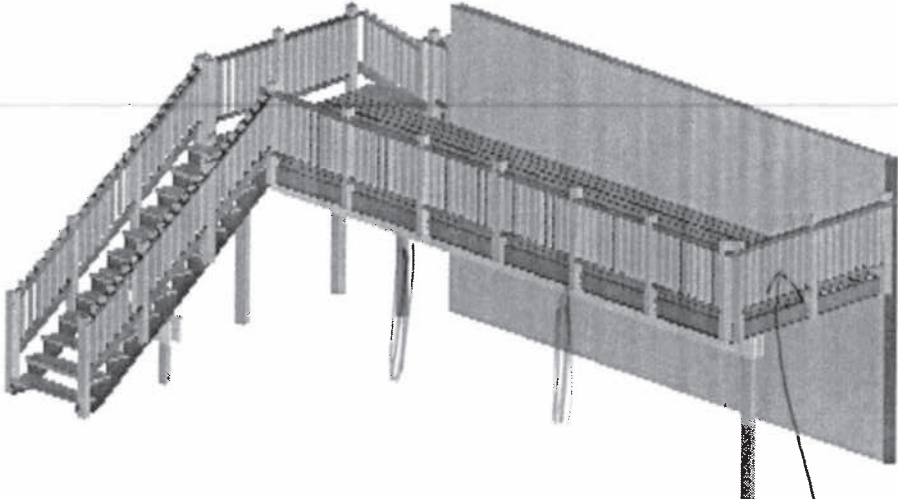

Top view with planks

Balusters spaced 3.5' apart


Below are the Specifications And Materials that you have selected for your deck.

Overview	Number of Levels: 1 Total Square Feet: 224	Footer Depth: 30" Live Load: -5 psf Dead Load: 10 psf
-----------------	---	---

Component	Size	Wood Type
Joists	2 x 8	Top Choice Treated
Beams	2 x 8 2 x 8	Top Choice Treated
Posts	4 x 4	Top Choice Treated
Decking	5/4 x 6	Pressure Treated Standard Decking
Railing		Pressure Treated
Bench		None
Lattice		None

FooterDepth	30" 48"	Live Load	-5 psf
		Dead Load	10 psf

Beam Layout Level 1

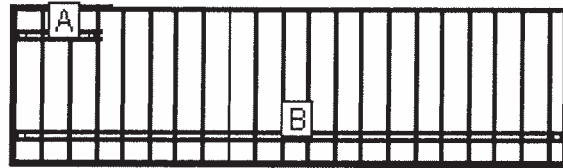

BEAM LABEL	BEAM LENGTH	POST COUNT	POST SPACING
A	4' 4 1/2"	2	3' 5"
B	27' 9"	8 1/2	26' 9 1/2" 7'
C	3' 9 1/4"	2	2' 10"
D	3' 5 3/4"	2	2' 6 1/4"