



MASTER MATERIAL SCHEDULE

MARK	MATERIAL	MANUFACTURER	MODEL #	COLOR	FINISH	COMMENT	CONTACT
CEILING							
CT-01	2' x 2' SCRUBBABLE CEILING TILE	TOPTILE	TEKNOTILE CEILING PANEL #1153	STUCCO	VINYL	PRODUCTION AREA, BOH	http://www.toptileceiling.com/teknotide
CT-02	2' x 2' x 5/8" ACOUSTICAL CEILING TILE	USG CEILINGS	OLYMPIA MICRO OLIMPLUS CEILING PANEL #4211	WHITE	ACOUSTICAL	FRONT OF HOUSE. CAN BE PAINTED PT-04 WHEN CT-03 CANNOT BE USED.	Chris Benjamin, cbenjamin@usg.com 312.436.5458
CT-03	2' x 2' x 3/4" ACOUSTICAL CEILING TILE	USG CEILINGS	FROST CLIMAPLUS CEILING PANEL #414	565 SIENNA	ACOUSTICAL	FRONT OF HOUSE	Chris Benjamin, cbenjamin@usg.com 312.436.5458
FLOOR COVERING & BASE							
FC-01	6' x 24" PORCELAIN TILE	FLORIDA TILE	SERIES: BERKSHIRE COLLECTION - FL6N2535 GROUT: CUSTOM BUILDING PRODUCT #42 TOBACCO BROWN - 3/16" GROUT JOINT - \$3.30 / S.F.	HICKORY			joeltzgerald@fitzgeraldtile.com 781.935.7821 Questions - Connie x122
	NOT USED						
FC-05	6' x 6" QUARRY TILE	METROPOLITAN CERAMICS	SERIES: QUARRY BASICS GROUT: CUSTOM BUILDING PRODUCT #60 CHARCOAL 3/16" GROUT JOINT	507 PURITAN GRAY		KITCHEN/ BACK OF HOUSE	Kurt von Koss, kurt@beavertile.com 248.790.2197
FC-05 ALT	8' x 8" QUARRY TILE	DALTILE	SERIES: QUARRY TEXTURES GROUT: CUSTOM BUILDING PRODUCT #60 CHARCOAL 3/16" GROUT JOINT	0T03 ASHEN GRAY		KITCHEN/ BACK OF HOUSE	Daltile National Accounts 877.556.5728
FC-06	INSET ENTRY WALKOFF MAT	MATS INC.	ULTRA ENTRY SYSTEM: NEW YORK COLLECTION	BROWN			Mark Saduvaskas, msaduvaskas@matsinc.com 614.743.7146
FC-06 ALT	ENTRY WALKOFF MAT	PROVIDED BY E&S	ANDERSON MAT - WATERHOG CLASSIC	DARK BROWN			
FC-07	24x24" RUBBER FLOOR TILE	JOHNSONITE	RUBBER TILE FLOORING: TEXTURES	20 CHARCOAL	RT RAISED ROUND	USE WITH VINYL STAIR NOSING #VIRCN-20-B - STEP @ ORDER COUNTER	Laurie Batz, laurie.batz@johnsonite.com 440.313.8238
WB-01	3' x 24" TILE WALL BASE	FLORIDA TILE	SERIES: BERKSHIRE COLLECTION 3' x 24" BULLNOSE 2535 GROUT: CUSTOM BUILDING PRODUCT #42 TOBACCO BROWN - 3/16" GROUT JOINT - \$6.43 / PER PIECE	HICKORY			joeltzgerald@fitzgeraldtile.com 781.935.7821 Questions - Connie x122
	NOT USED						
WB-02	5' x 6" QUARRY TILE COVED BASE	METROPOLITAN CERAMICS	SERIES: QUARRY BASICS GROUT: CUSTOM BUILDING PRODUCT #60 CHARCOAL 3/16" GROUT JOINT	507 PURITAN GRAY		BACK OF HOUSE, WALK-IN COOLER, 5' x 6" COVE BASE OUTSIDE CORNER, 1' x 5" COVE BASE INSIDE CORNER.	Kurt von Koss, kurt@beavertile.com 248.790.2197
WB-02 ALT	5' x 8" QUARRY TILE COVED BASE	DALTILE	SERIES: QUARRY TEXTURES GROUT: CUSTOM BUILDING PRODUCT #60 CHARCOAL 3/16" GROUT JOINT	0T03 ASHEN GRAY		BACK OF HOUSE, WALK-IN COOLER, 5' x 8" COVE BASE OUTSIDE CORNER, 1' x 5" COVE BASE INSIDE CORNER.	Daltile National Accounts 877.556.5728
WB-03	6' x 6" SMOOTH COVED BASE W/ 3/8" COVE	DALTILE	SERIES: 6' x 6' x 3/8" COVE BASE GROUT: 1/8" GROUT JOINT, WHITE NON-SANDED GROUT	WHITE 001		CUSTOMER ACCESSIBLE RESTROOMS.	Daltile National Accounts 877.556.5728
WB-04	4"x1/8"x12" RUBBER WALL COVE BASE	ROPPE	SERIES: 700 4"x1/8"x12" THERMOPLASTIC RUBBER WALL COVE BASE COIL #HC40C71P100-027	BLACK		OPERATIONS AREA.	ROPPE CORPORATION 1.800.537.9527 www.roppe.com
T-01	TRANSITION STRIP	JOHNSONITE	#CE-76-C WITH METAL TRACK TRACK #MT-00-A	76 CINNAMON		TRANSITION FROM 3/8" THICK FOH PORCELAIN TILE TO 1/2" THICK BOH QUARRY TILE	Laurie Batz, laurie.batz@johnsonite.com 440.313.8238
T-02	TRANSITION STRIP	SCHLUTER	SCHIENE	STAINLESS STEEL - E		TRANSITION FROM LOBBY TILE FLOOR BASE TO WALL FINISH & TRANSITION FROM PORCELAIN TILE TO INSET WALK-OFF MAT & TRANSITION FROM WALL TILE TO ANY OTHER WALL SURFACE.	www.schluter.com 800.667.8746
PAINT							
PT-01	RED PAINT	PROMAR 200 BRAND	INTERIOR WALLS: EGG-SHELL FINISH EXTERIOR TRIM AND HARDPLANK: SATIN FINISH	REAL RED SW6888	SEMI-GLOSS	PROMAR 200 BRAND REQUIRED FOR VINYL GRAPHICS TO PROPERLY ADHERE	www.sherwin-williams.com 800.321.8194
PT-02	BLUE PAINT	BENJAMIN MOORE	INTERIOR WALLS: EGG-SHELL FINISH EXTERIOR TRIM AND HARDPLANK: SATIN FINISH	CALIFORNIA BLUE 2060-20	EGGSHELL/SATIN	RESTROOM WALLS ABOVE FRP FOR HIGHER END OPTION	www.benjaminmoore.com 866.708.9181
PT-03	CRUST PAINT	SHERWIN WILLIAMS PROMAR 200 BRAND	INTERIOR WALLS: EGG-SHELL FINISH EXTERIOR WALLS AND TRIM: SATIN FINISH	BAGUETTE SW6123	SEMI-GLOSS	PROMAR 200 BRAND REQUIRED FOR VINYL GRAPHICS TO PROPERLY ADHERE	www.sherwin-williams.com 800.321.8194
PT-04	CEILING PAINT	SHERWIN WILLIAMS	CEILING: MATTE FINISH	JAVA SW6090	MATTE	OPEN CEILING PAINT	www.sherwin-williams.com 800.321.8194
PT-05	CHALKBOARD PAINT	BENJAMIN MOORE	GREY CHALKBOARD PAINT USE A PRIMER	307-80		INTERIOR WALLS AS NOTED MINIMUM 5 COATS	www.benjaminmoore.com 866.708.9181
PT-08	POWDERCOAT PAINT	IFS COATINGS, INC.	MILLWORK, FIXTURES AND OR FURNITURE	SILVER SPARKLE PRS3 40708		DINING LEGS AND BASE PLATE, POS FASCIA	Brandon Phillips, bphillips@ifsinc.com 866.637.2864
PT-10	WHITE PAINT	SHERWIN WILLIAMS	INTERIOR WALLS: EGG-SHELL FINISH EXTERIOR TRIM AND ACCENT: SATIN FINISH	SW7006	SEMI-GLOSS	EXTERIOR TRIM AND BUILDING COLOR, INTERIOR PAINT AS NOTED	www.sherwin-williams.com 800.321.8194
PT-11	PATINA BLUE PAINT	KOBOLT STUDIOS	CUSTOM PATINA FINISH TO MATCH OWNERS CONTROL SAMPLE	CUSTOM PT-02 AS BASE		WEATHERED LOOK EXTERIOR PAINT OVER BRCK AND HARDPLANK	Jerry Ullisari, jerry@kpbolt.com 614.299.0969
PT-12	WHITE FRP PAINT	US COATING SOLUTIONS	DOMINO'S SUPER COAT PAINT: WALL EPOXY SYSTEM	DOMINO'S WHITE	N/A	FOR RE-PAINING EXIST. WHITE FRP & WALK-IN COOLER WITHIN CUST. VIEW	Gary Harrison 386.313.3033
WALL COVERING							
WT-01	WHITE SUBWAY TILE	DALTILE	SERIES: RITTENHOUSE SQUARE 3' x 6" GROUT: 1/8" GROUT JOINT, WHITE NON-SANDED GROUT	0100 WHITE		PRODUCTION AREA AND RESTROOMS, CAP W/ 6" x 2" TRIM CAP OR BLUNNOSE	Daltile National Accounts 877.556.5728
WT-04	WHITE FRP WALL PANEL (STANDARD)	MARLITE	P-100 PEBBLE SURFACE	WHITE		BOH OUT OF CUSTOMER SIGHT	Tim Pinnow, tpinnow@marlite.com 330.260.7631
WT-05	BEIGE FRP WALL PANEL	MARLITE	P-106 PEBBLE SURFACE	BEIGE		RE-IMAGE CHAIR RAIL, VESTIBULE, AS REQUIRED	Tim Pinnow, tpinnow@marlite.com 330.260.7631
WT-06	RED FRP WALL PANEL (STANDARD)	CRANE COMPOSITES	STC - SANDSTONE SURFACE	731 RED		RE-IMAGE CHAIR RAIL, VESTIBULE, AS REQUIRED	www.crane-composites.com 800.435.0080
PLASTIC LAMINATE							
PL-01	LAMINATE	WILSONART	1573-60	FROSTY WHITE	MATTE	AS REQUIRED	Leslie Humphrey, humphr@wilsonart.com 614.893.6853
PL-02	LAMINATE	NEVAMAR	S1027T	LIBERTY RED	TEXTURED	RED ELEMENT, RE-IMAGE CHAIR RAIL, VESTIBULE, AS REQUIRED	Tom Cartwright, tom_cartwright@panolam.com 937.477.7837
PL-03	LAMINATE	FORMICA	1903-58	CAFE	MATTE	RE-IMAGE CHAIR RAIL, VESTIBULE, AS REQUIRED	www.formica.com 800.367.6422
PL-04	LAMINATE	WILSONART	7941K-18	TAN ECHO	LINEARITY	STANDING/ DINING LEDGES, TABLE TOPS	Leslie Humphrey, humphr@wilsonart.com 614.893.6853
PL-05	LAMINATE	WILSONART	4830K-18	SATIN STAINLESS	LINEARITY	MAKELINE/ DOUGH WALL FASCIA ON CUSTOMER SIDE	Leslie Humphrey, humphr@wilsonart.com 614.893.6853
METAL							
MT-02	STAINLESS STEEL		24 GA. S.S. W/ HEMMED TOP AND SIDES			UP TO 54" A.F.F. ON RED FOCAL WALL. FLOOR TO CEIL. BEHIND OVEN & HOOD, 4" BASE ON CHILD STEP.	GENERAL CONTRACTOR TO PROVIDE
SOLID SURFACE							
SS-02	SOLID SURFACE	CORIAN BY DUPONT	TERRA COLLECTION 1/2" THICK	COTTAGE LANE		DOUGH CENTERTOP, CUSTOMER LEDGE Pond Cove Millwork, Tracy Chadbourne - AT DOUGH FEATURE, POS COUNTERTOP	207-773-6819
WINDOW SHADES							
WS-01	SOLAR WINDOW SHADES	MECHO SHADES	THERMOVEIL BASKET WEAVES 1304 63" AND 96" SINGLE BRACKET, MANUAL DRIVE SYSTEM	BLACK/ BROWN	OPENNESS: 5%	FRONT WINDOWS	Dib Mik, dmik@kma.com 614.963.0569
WS-02	SOLAR WINDOW SHADES	MECHO SHADES	THERMOVEIL BASKET WEAVES 1317 63" AND 96" SINGLE BRACKET, MANUAL DRIVE SYSTEM	STRAW	OPENNESS: 5%	FRONT WINDOWS	Dib Mik, dmik@kma.com 614.963.0569
FABRIC							
FB-02	EXTERIOR AWNING	SUNBRELLA	#4666 46" WIDE, 100% SOLUTION DYED ACRYLIC	LOGO RED		EXTERIOR AWNINGS	Glen Raven Custom Fabrics 336.221.2211
FB-02 ALT	EXTERIOR AWNING	COOLEY SIGN AND AWNING PRODUCTS	COOLEY BRITE	#0132 BRIGHT RED		EXTERIOR AWNINGS	www.cooleygroup.com 800.992.0072
CORNER GUARDS							
CG-01	CORNER GUARD	BY G.C.	FULL HEIGHT 2' x 2' STAINLESS STEEL CORNER GUARDS	STAINLESS STEEL	BRUSHED	REQUIRED ALL OUTSIDE CORNERS	
CG-02	END CAP CORNER GUARD	BY G.C.	FULL HEIGHT STAINLESS STEEL WALL END CAP W/ 2" RETURNS	STAINLESS STEEL	BRUSHED	REQUIRED ALL WALL END CAPS	


NOTE: NOT ALL MATERIALS ARE APPLICABLE TO THIS PROJECT. SEE PARTITION AND FINISH PLAN FOR SPECIFIC MATERIAL AND FINISH LOCATIONS.

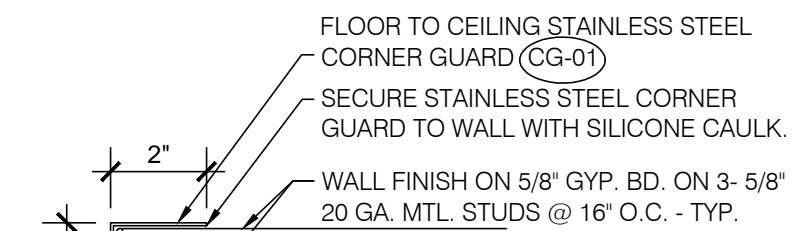

5 STAINLESS STEEL WALL CORNER GUARD DETAIL
SCALE: 3" = 1'-0"

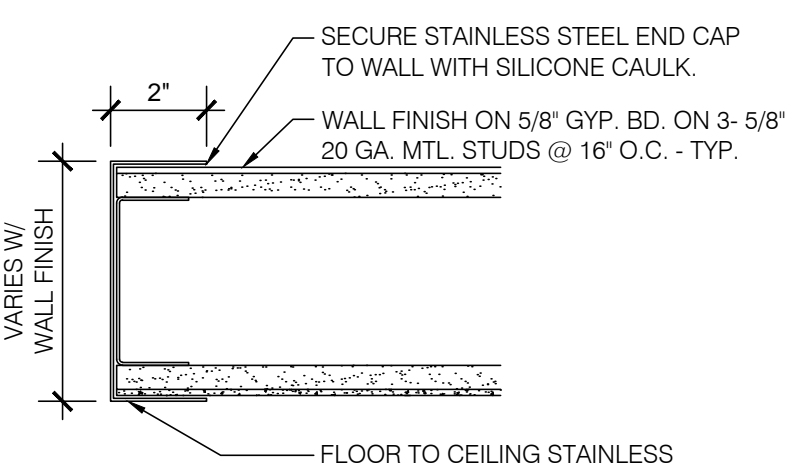


4 STAINLESS STEEL END CAP DETAIL
SCALE: 3" = 1'-0"

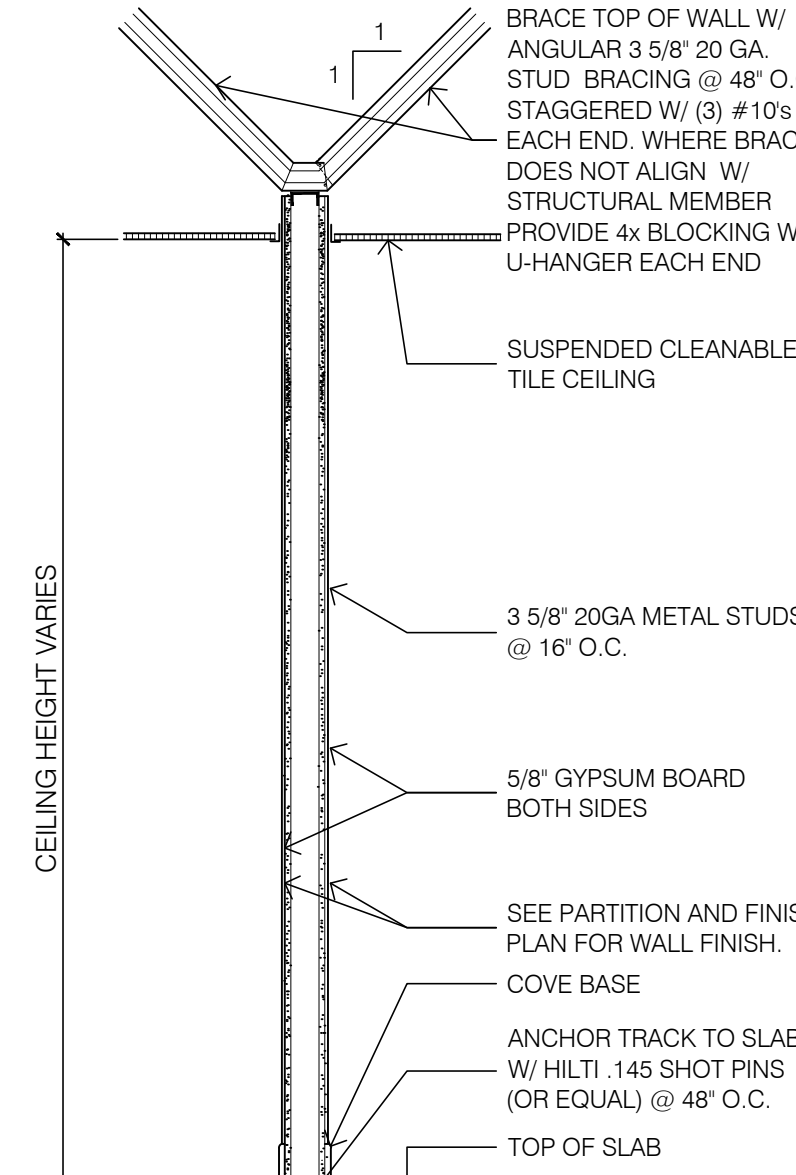

3 TYPICAL INTERIOR PARTITION
SCALE: 1/2" = 1'-0"

KEY	
	EXISTING CONSTRUCTION TO REMAIN
	NEW FULL HEIGHT PARTITION
	NEW PARTIAL HEIGHT WALL W/ SNEEZIE GLASS
	FC-01 NEW LOBBY PORCELAIN TILE
	EXISTING COOLERS
	PATCH TO MATCH EXISTING FLOOR TILE AS NEC.

2 LOBBY FLOOR TILE PATTERN
SEE PARTITION & FINISH PLAN FOR TILE DIRECTION SCALE: 1/4" = 1'-0"


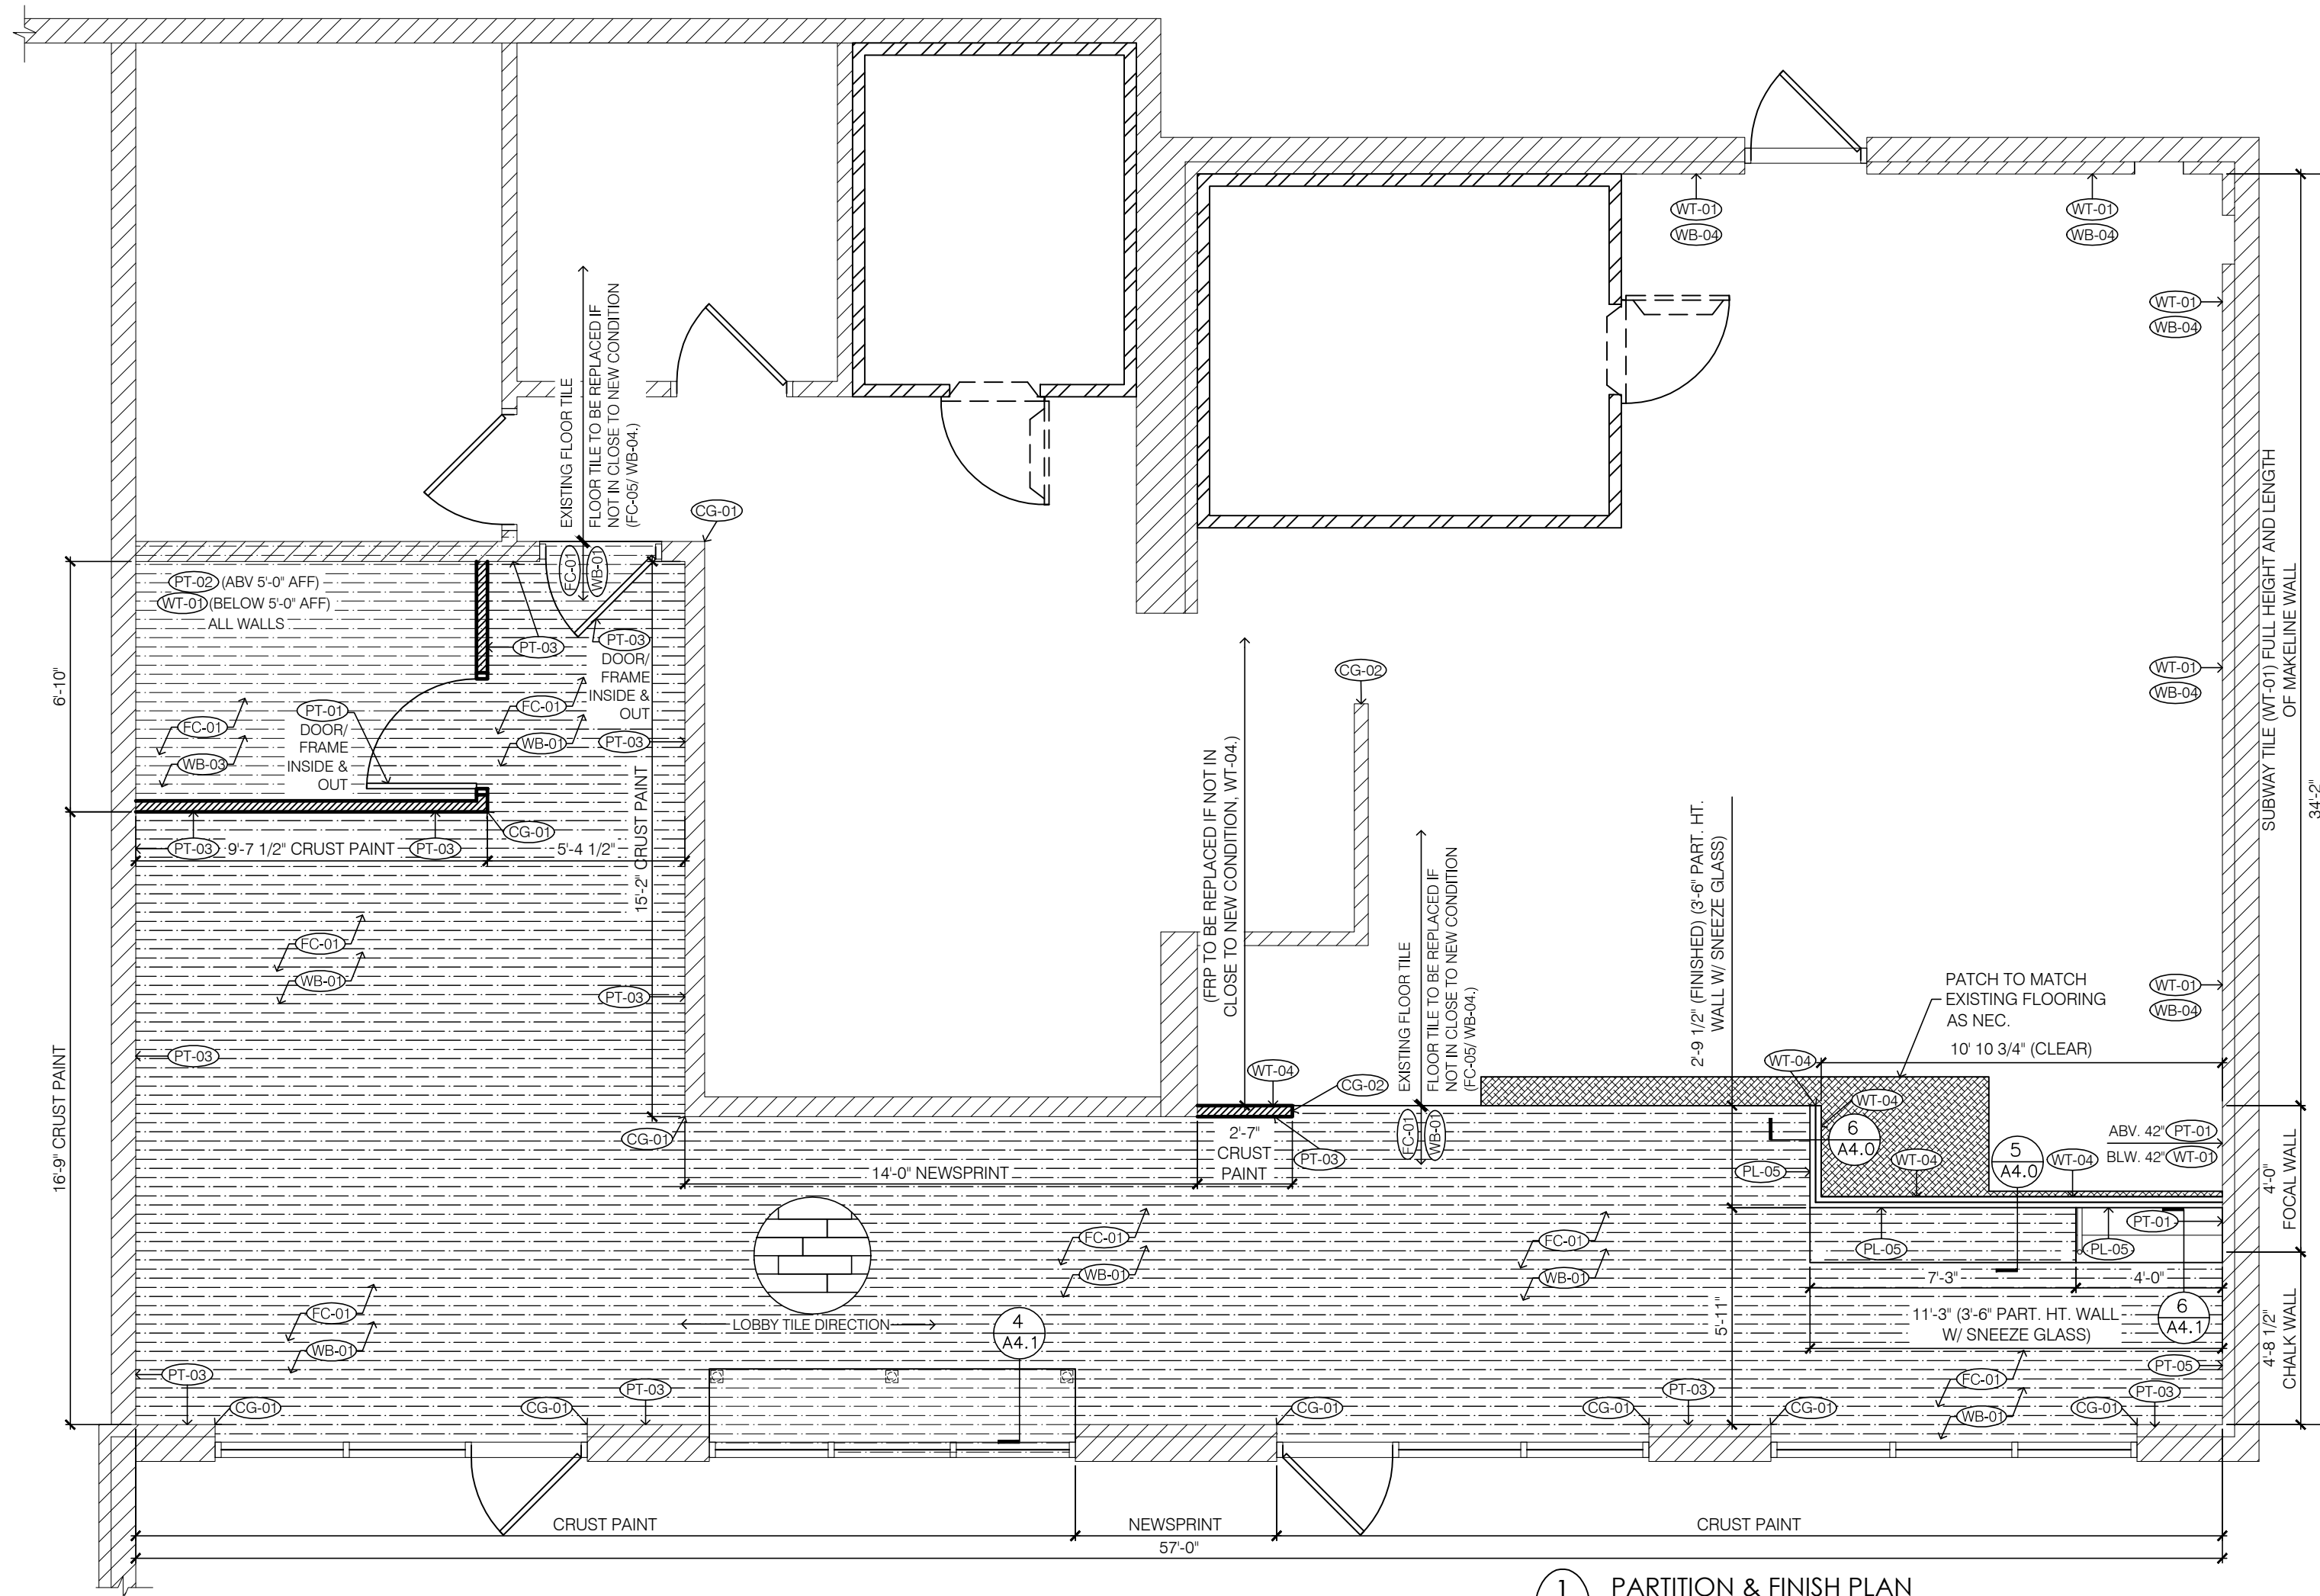


1 PARTITION & FINISH PLAN
ALL DIMENSIONS TO FACE OF STUD UNLESS OTHERWISE NOTED
SCALE: 1/4" = 1'-0"

NOTE: G.C. TO VERIFY ALL DIMENSIONS IN THE FIELD BEFORE COMMENCING CONSTRUCTION.

JASON D. GNICH ARCHITECT

9 SE 3RD AVE, SUITE 110
PORTLAND, OR 97214
V. 503.552.9078
F. 503.241.7053
WWW.GNICHARCH.COM

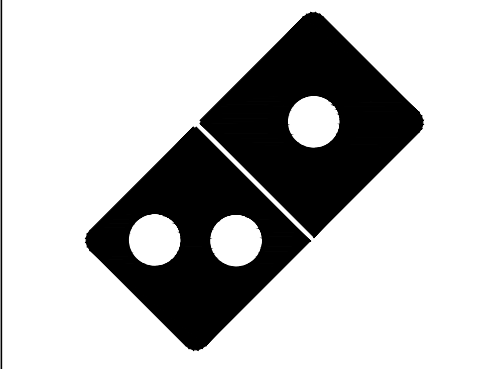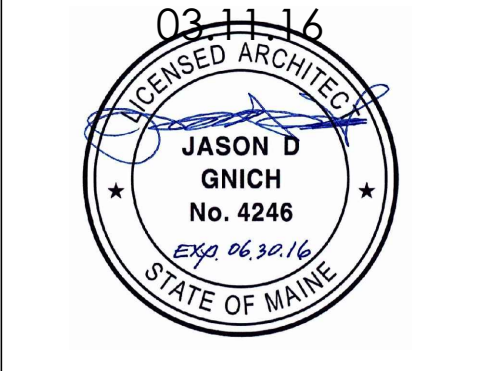

Project No: 3884/ Store #3001
 Domino's Pizza Bakery Store
 Pizza Theater Lobby Remodel
 788 Forest Ave., Portland, ME 04103
 for Boston Pie, Inc.
 100 Conifer Hill Dr. #402
 Danvers, MA 01923

617.908.4413

ISSUED FOR PERMIT:
03.11.16

REV:	DATE:	DESCRIPTION:
1	03.15.16	OWNER COMMENTS

SHEET NAME:
PARTITION & FINISH PLAN / DETAILS / MASTER MATERIAL SCHEDULE

SHEET NUMBER:

A2.0