
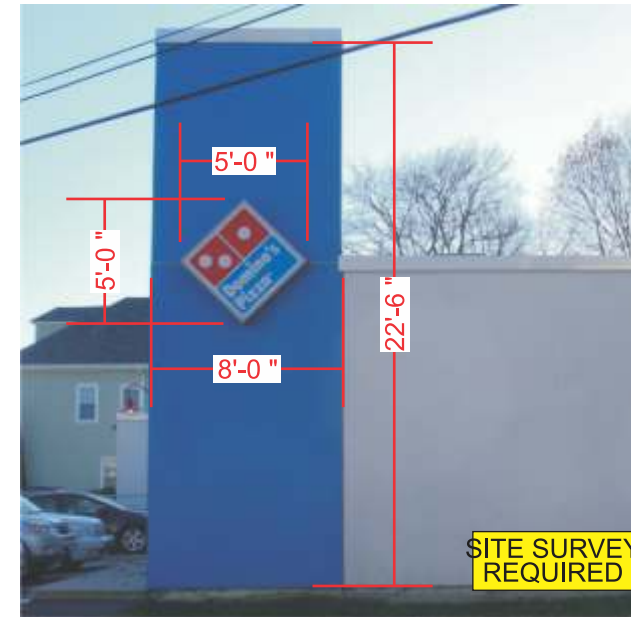



**ITEM C - (1) LED LOGO PILL**

SCALE: 3/4"=1'-0"

REMOVE 25 SF LOGO, INSTALL 12.5 SF LOGO ON HARTLEY ST  
28' OF FRONTAGE AT 1.5 = 42 SF PERMITTED.

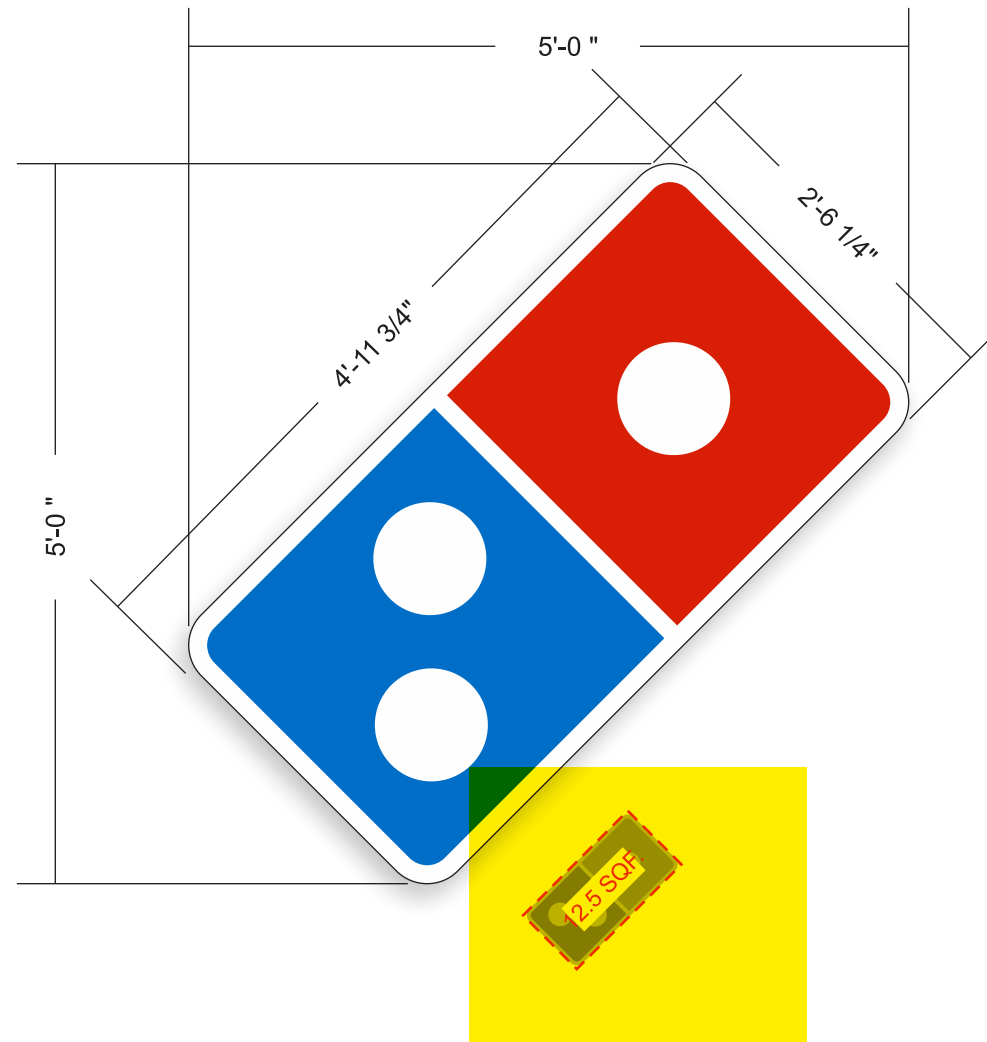

CURRENT SIGN ELEVATION / SCALE 1/8"=1'-0"

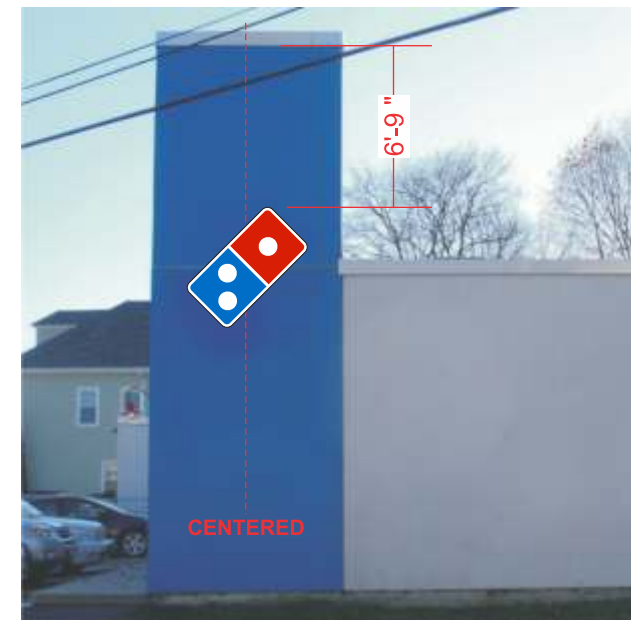

PROPOSED SIGN ELEVATION / SCALE 1/8"=1'-0"

<b>JOB#:</b>		<b>LED ILLUMINATED LOGO PILL</b>		<b>GENERAL NOTES</b>		<b>REVISIONS</b>		Job Name: DOMINOS		<p>158 Greeley St., Hudson, NH 03051 (603) 882-2638 Fax (603) 882-7680 For Service: 800-227-5674</p>			
<b>SCOPE OF WORK</b>		<b>Logo Face:</b> WHITE 7328 PLEX W/ <input checked="" type="checkbox"/> RED 3630-33 <input checked="" type="checkbox"/> INTENSE BLUE 3630-127 <input type="checkbox"/> REVERSE CUT WHITE <b>Logo Trim:</b> 1" WHITE <b>Logo Return:</b> .040 WHITE BEA <b>LED'S:</b> GE TETRA MINI MAX WHITE		<p style="text-align: center;">SITE SURVEY REQUIRED</p> <p style="text-align: center;">LANDLORD TO REPAIR DRYVIT IMMEDIATELY AFTER EXISTING SIGN REMOVAL</p>		Date		Location: 78 FOREST AVE, PORTLAND, ME Design Specifications Accepted By: _____ Client: _____ Landlord: _____			Drawn By: MO/JB Sales Rep: BARN PM: KJ Date: 3/1/16		
Sign Area: 12.5 SQ. FT. Artwork Req: <input type="checkbox"/> Yes <input checked="" type="checkbox"/> No Sign Deposition: REMOVE & DISPOSE		Photos Avail: <input checked="" type="checkbox"/> Yes <input type="checkbox"/> No Corp Specs Avail: <input checked="" type="checkbox"/> Yes <input type="checkbox"/> No				Date		Comment			<b>PROJECT APPROVAL</b> Design: _____ Date: _____ Engineering: _____ Date: _____ Estimating: _____ Date: _____ Sales: _____ Date: _____ Production: _____ Date: _____ Installation: _____ Date: _____		© COPYRIGHT 2016 THE BARLO GROUP THIS DESIGN CONCEPT IS THE PROPERTY OF THE BARLO GROUP. ALL PRODUCTION AND DUPLICATION RIGHTS ARE RESERVED BY THE BARLO GROUP. THIS PRINT IS DESIGNED FOR YOUR PERSONAL USE AND IS NOT TO BE USED OUTSIDE YOUR ORGANIZATION OR EXHIBED IN ANY FASHION.
		ALL COLORS ARE FOR REPRESENTATION ONLY. SEE ACTUAL SAMPLES FOR COLOR MATCH.									File Name: Dominos Portland ME 160216120 <b>B-16-02-16120</b>		SHEET: 3.0 OF 3