




ROOF PLAN

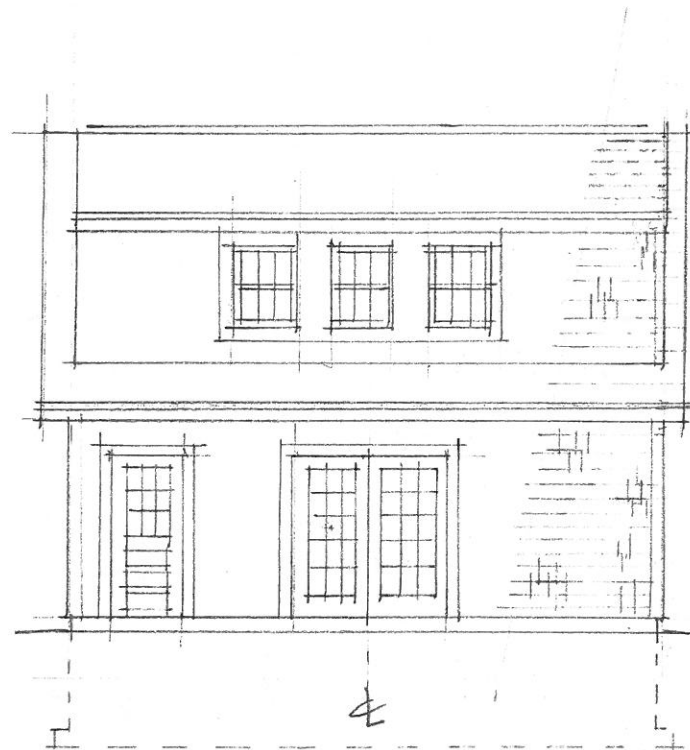


WEST ELEVATION

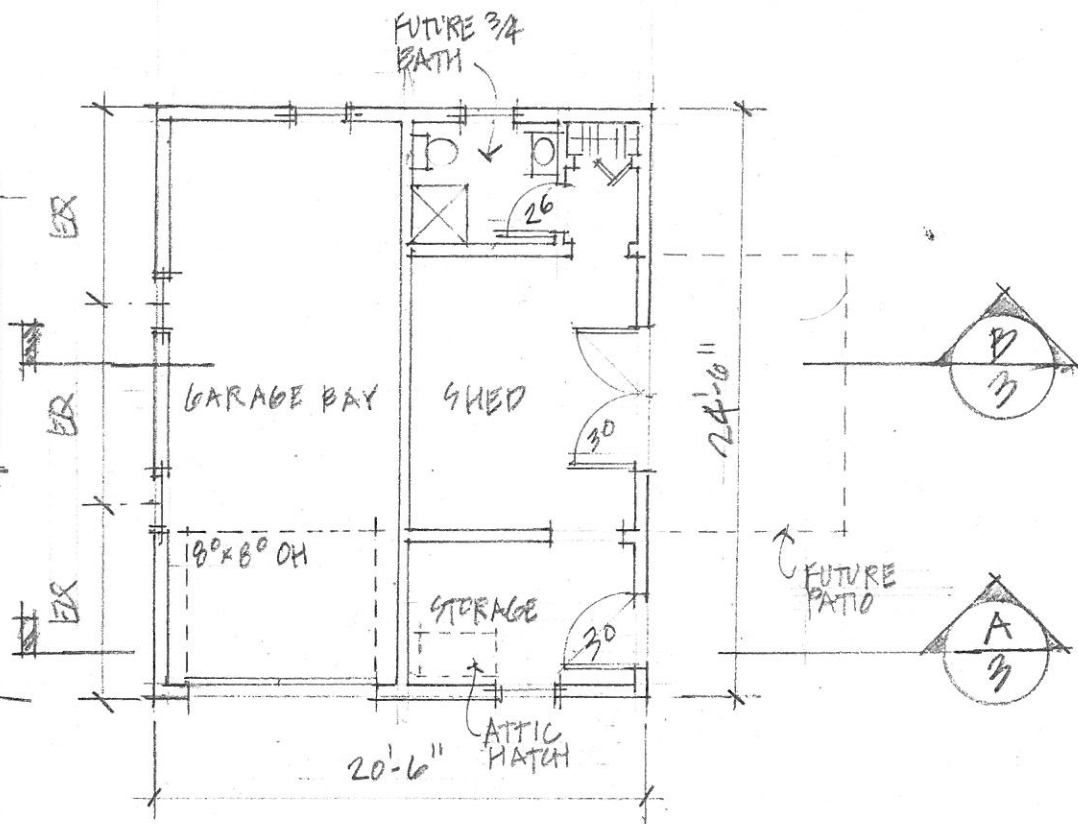


FLOOR PLAN

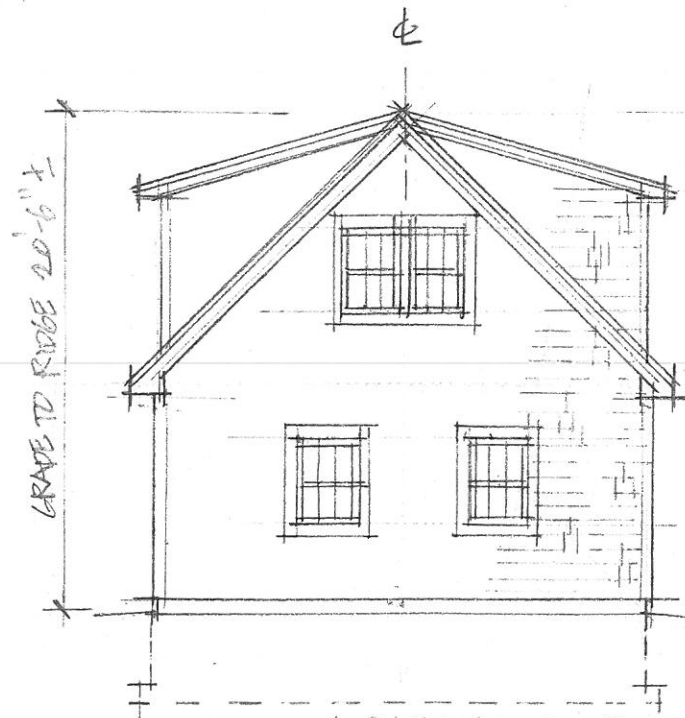

SOUTH ELEVATION

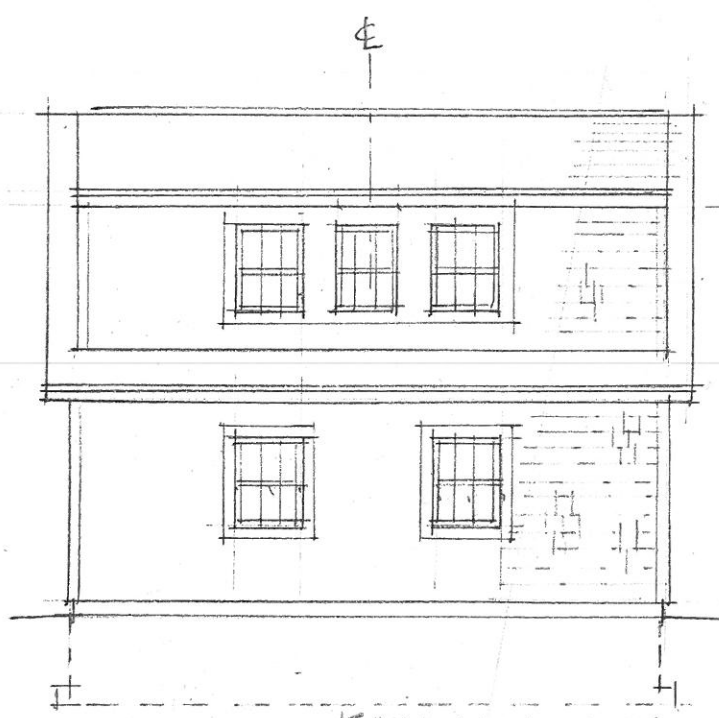

EAST ELEVATION

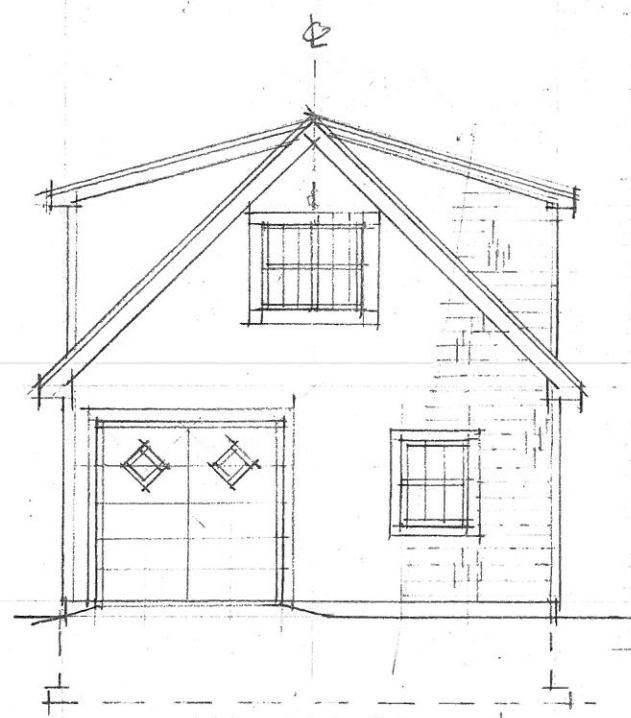

EAST ELEVATION

1/8" = 1'-0"

- TYPICAL MATERIAL NOTES
1. CEDAR SHINGLES DIPPED IN BLEACHING OIL 5" TTW
 2. 5/4 x 4 CORNER BOARDS (PAINT)
 3. BROSL0 ADL 6 LITE WINDOWS WITH FLAT CASING AND E-PANEL
 4. MORGAN ADL 16 WOOD DOORS
 5. CERTAINTED 25 YEAR 3 TAB ARCHITECTURAL ROOF SHINGLES

REPLACE GARAGE. ATKINSON RESIDENCE. 24 HARTLEY ST. PORTLAND

SCALE AS NOTED ISSUED FOR PERMITTING 6 JULY 2010