




ROOF PLAN

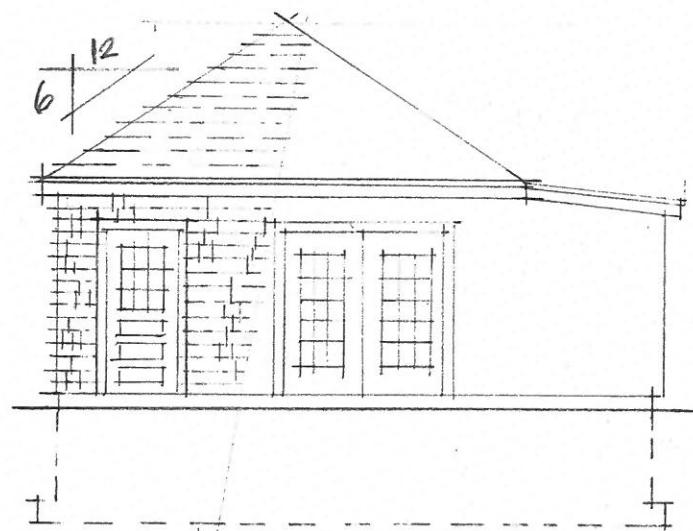


WEST ELEVATION

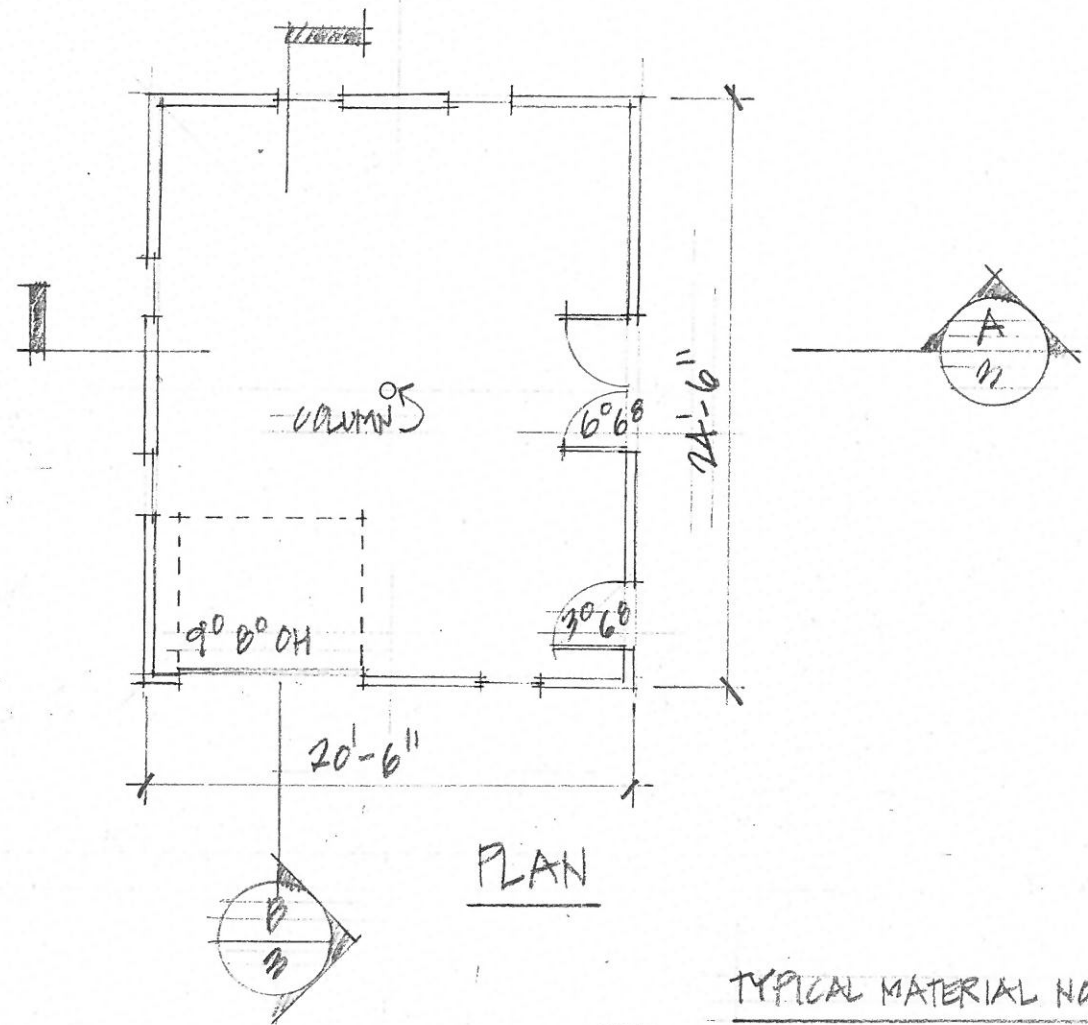

PLAN

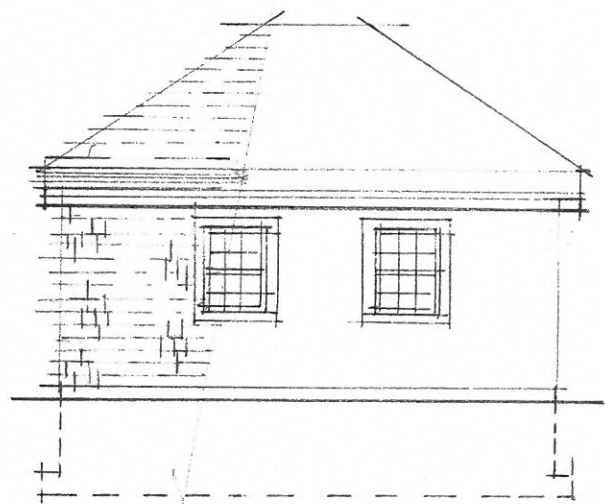

SOUTH ELEVATION

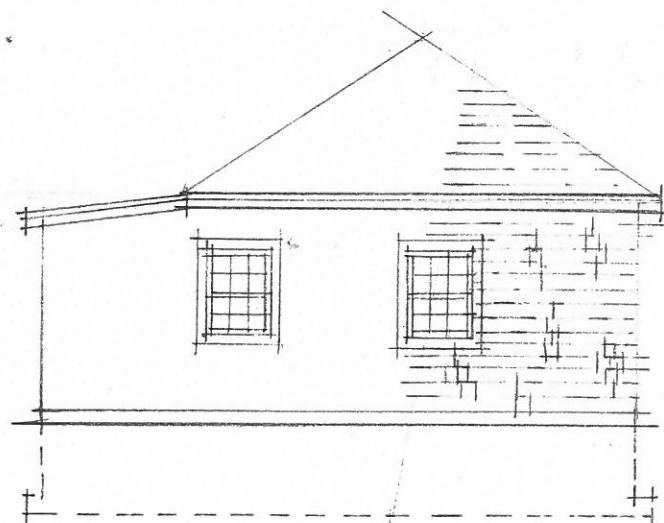

EAST ELEVATION



NORTH ELEVATION

TYPICAL MATERIAL NOTES

1. CEDAR SHINGLES 5" TTW WITH WOVEN CORNERS
2. PROGLD 6/6" ADL WOOD WINDOWS W/ ENERGY PANEL AND FLAT BOSTON CASING
3. MORGAN ADL WOOD DOORS
4. CERTAINTED 25 YEAR 3TAB ROOF SHINGLES

REPLACE GARAGE - ATKINSON RESIDENCE - 24 HARTLEY ST. PORTLAND

17 APRIL 2017

ISSUED FOR PERMITTING



SCALE 1/8" = 1'-0"