



ROOF PLAN

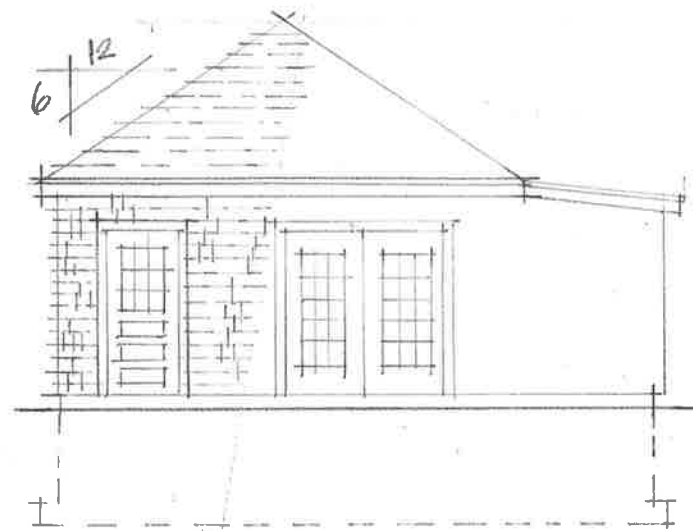


WEST ELEVATION

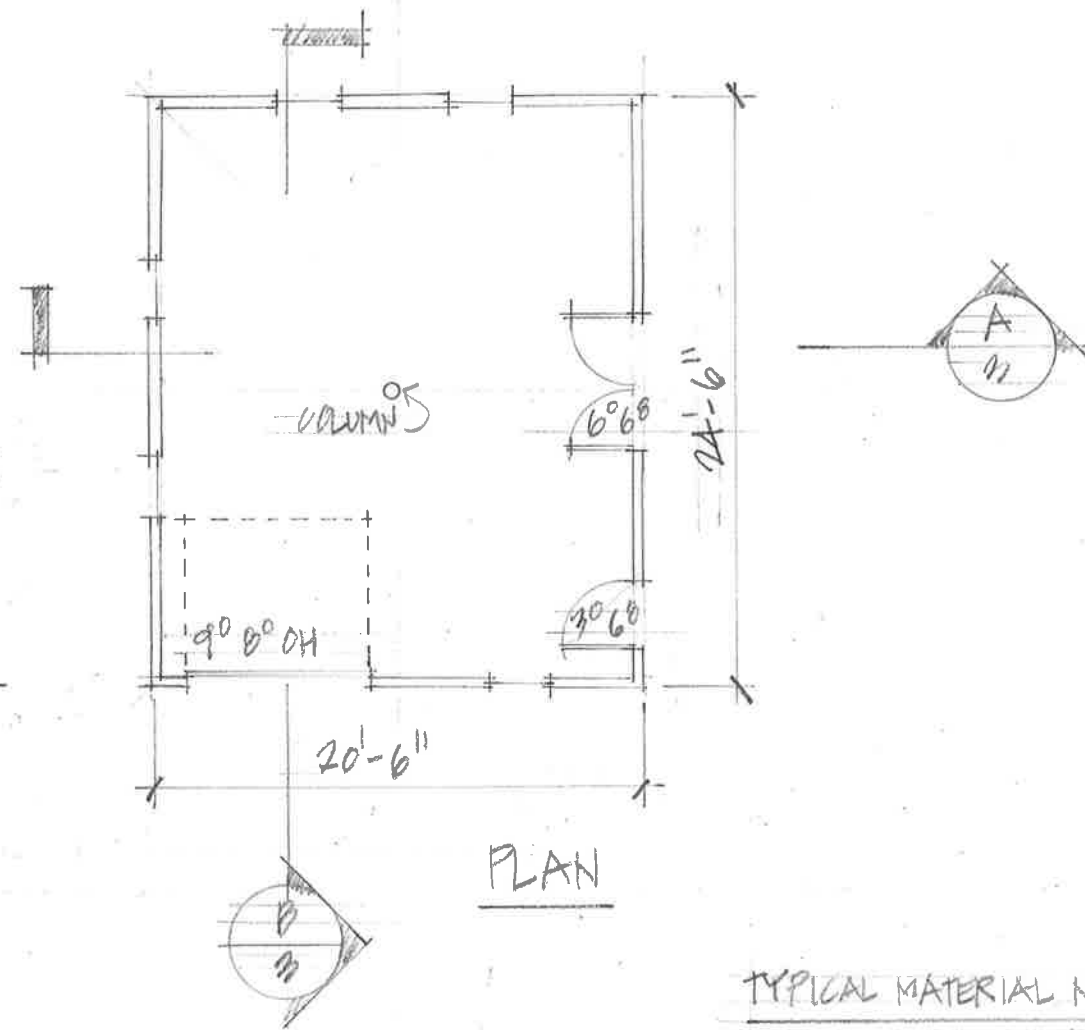

PLAN



SOUTH ELEVATION

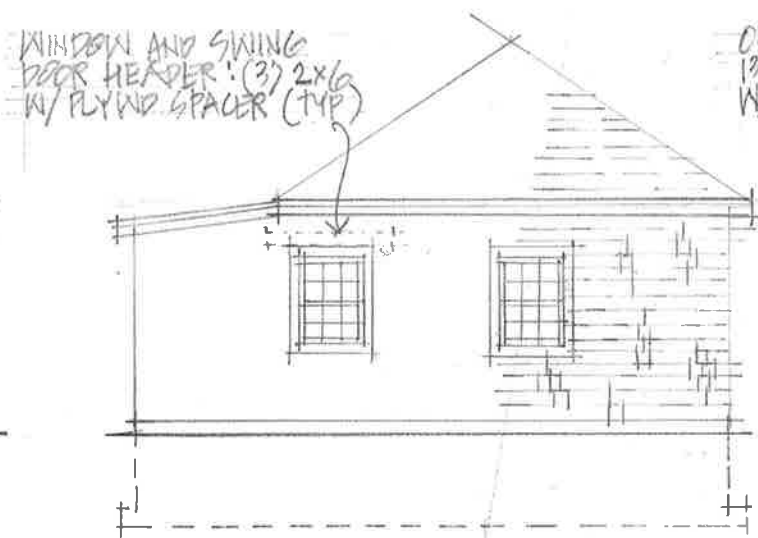

EAST ELEVATION

OH DOOR HEADER:  
1 3/4 x 9 1/4 LVL  
w/ 2x PLOUING




NORTH ELEVATION

TYPICAL MATERIAL NOTES

1. CEDAR SHINGLES 5" TTW WITH WOVEN CORNERS
2. PROSLO 6/6" ADL WOOD WINDOWS w/ ENERGY PANEL AND FLAT BOSTON CASING
3. MORGAN ADL WOOD DOORS
4. CERTAINTED 25 YEAR STAB ROOF SHINGLES

REPLACE GARAGE - ATKINSON RESIDENCE - 24 HARTLEY ST. PORTLAND

SCALE 1/8" = 1'-0"

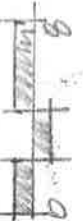

ISSUED FOR PERMITTING 17 APRIL 2017

ISSUED FOR PRICING 2 JUNE 2017 REVISED PER CEO 30 JUN 2017

2  
OF 3