


7/26/13

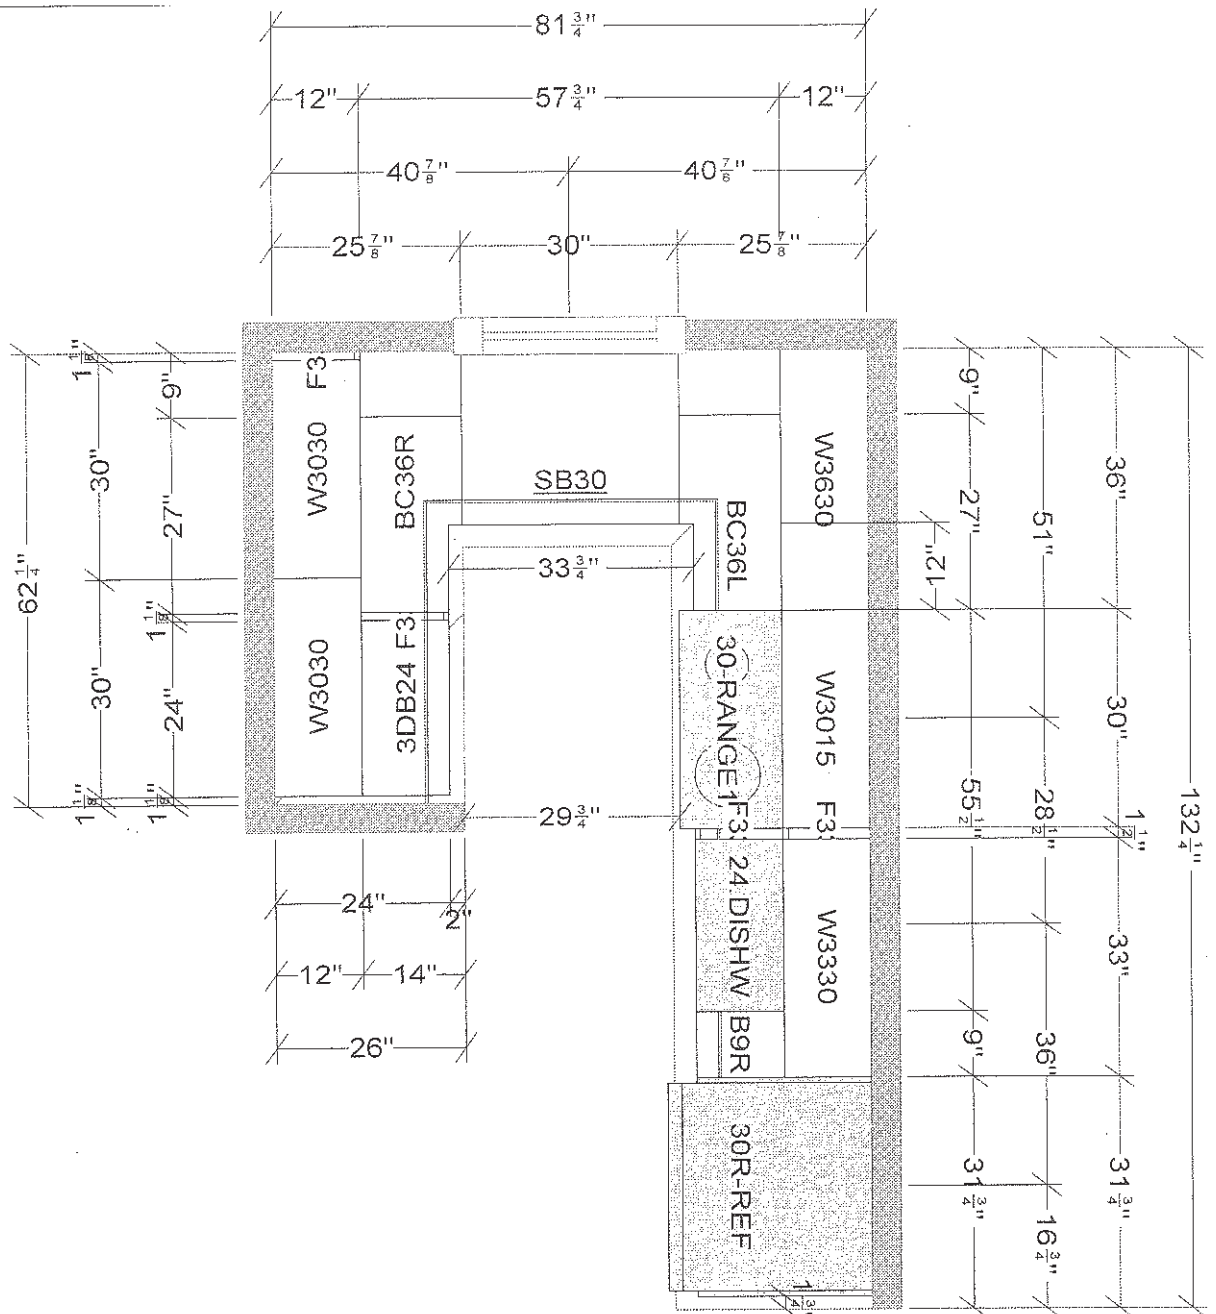

89 IRVING ST
 1ST FLR KITCHEN
 AT 4 KITCH CABINET
 & APPLIANCE
 LAYOUT PLAN

All dimensions & size designations given are subject to verification on job site and adjustment to fit job conditions.



This is an original design and must not be released or copied unless applicable fee has been paid or job order placed.

Designed: 7/26/2013
 Printed: 7/26/2013