


NAIL DOWNWARD INTO PROP BEAM
2 8" D.C., 16 PENNY NAILS (TYPICAL)

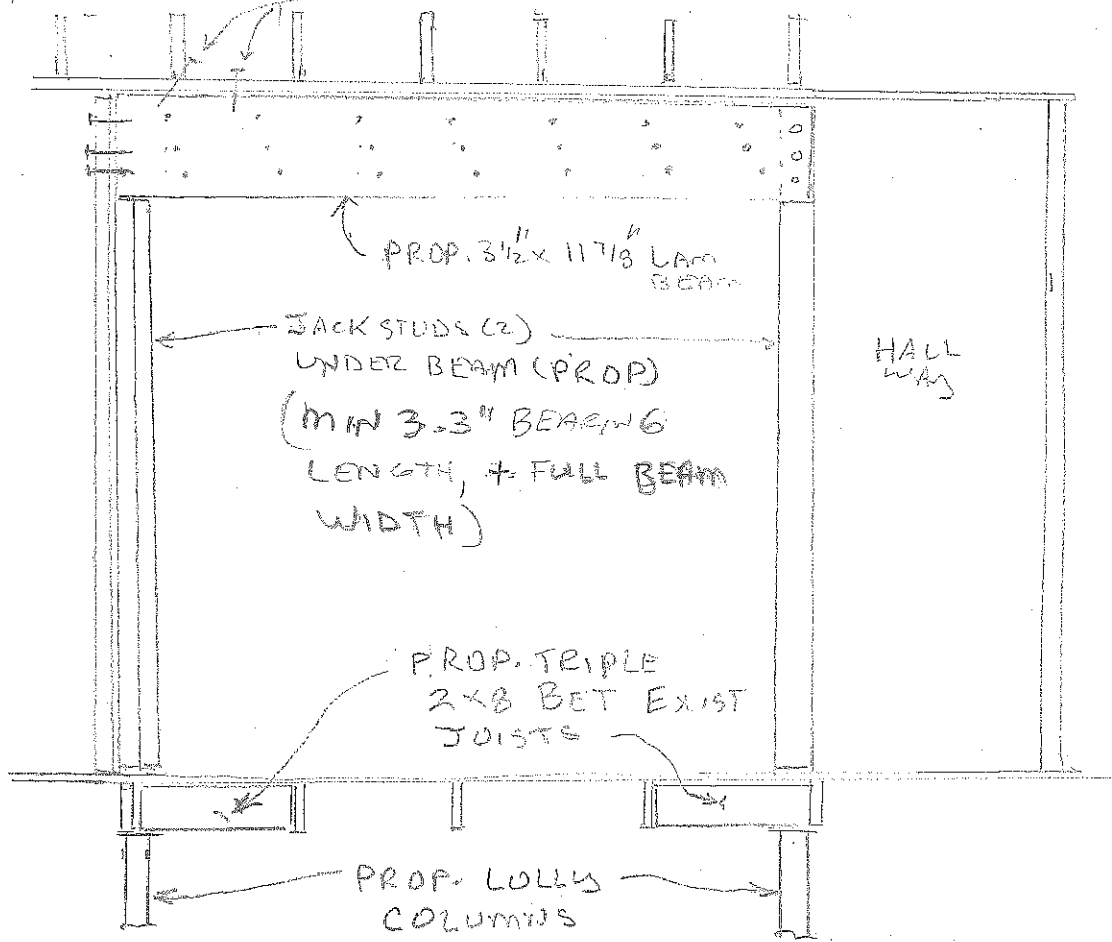

SCALE: 1/2" = 1'

89 IRVING ST
STRUCTURAL
BEAM
DETAIL
S-3