


Handwritten note: *Handwritten note: New Bath's*


- sq ft calculations:
- o kitchen and living: 768 sq ft
  - o bathroom: 125 sq ft
  - o bedroom: 469 sq ft
  - o new bathroom: 144 sq ft
  - o new bedroom: 255.4 sq ft

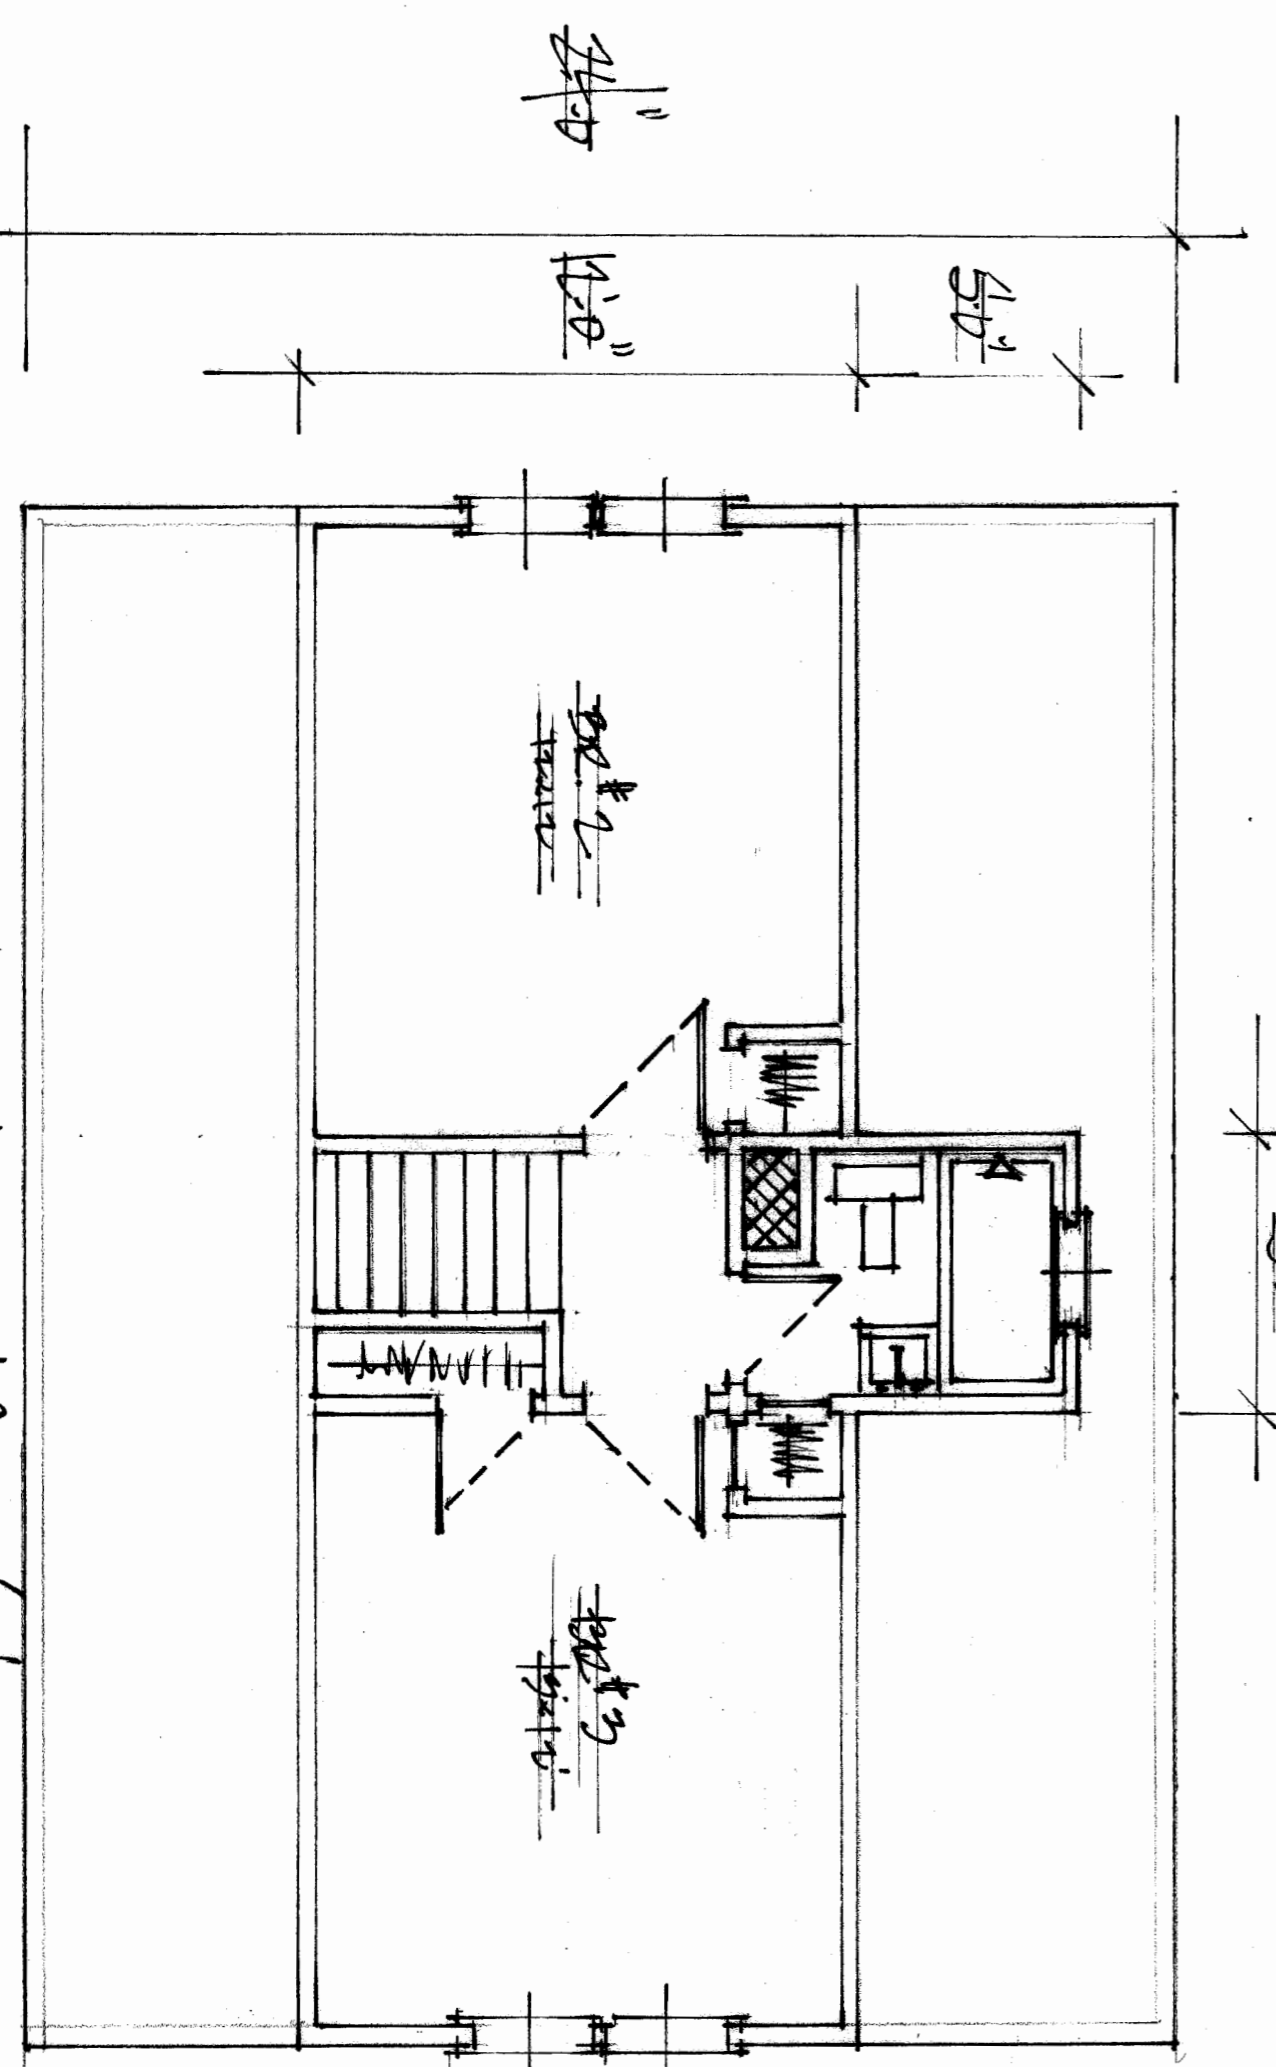


Handwritten note: *Handwritten note: New Bath's*



 Lot Area: 7980 sf

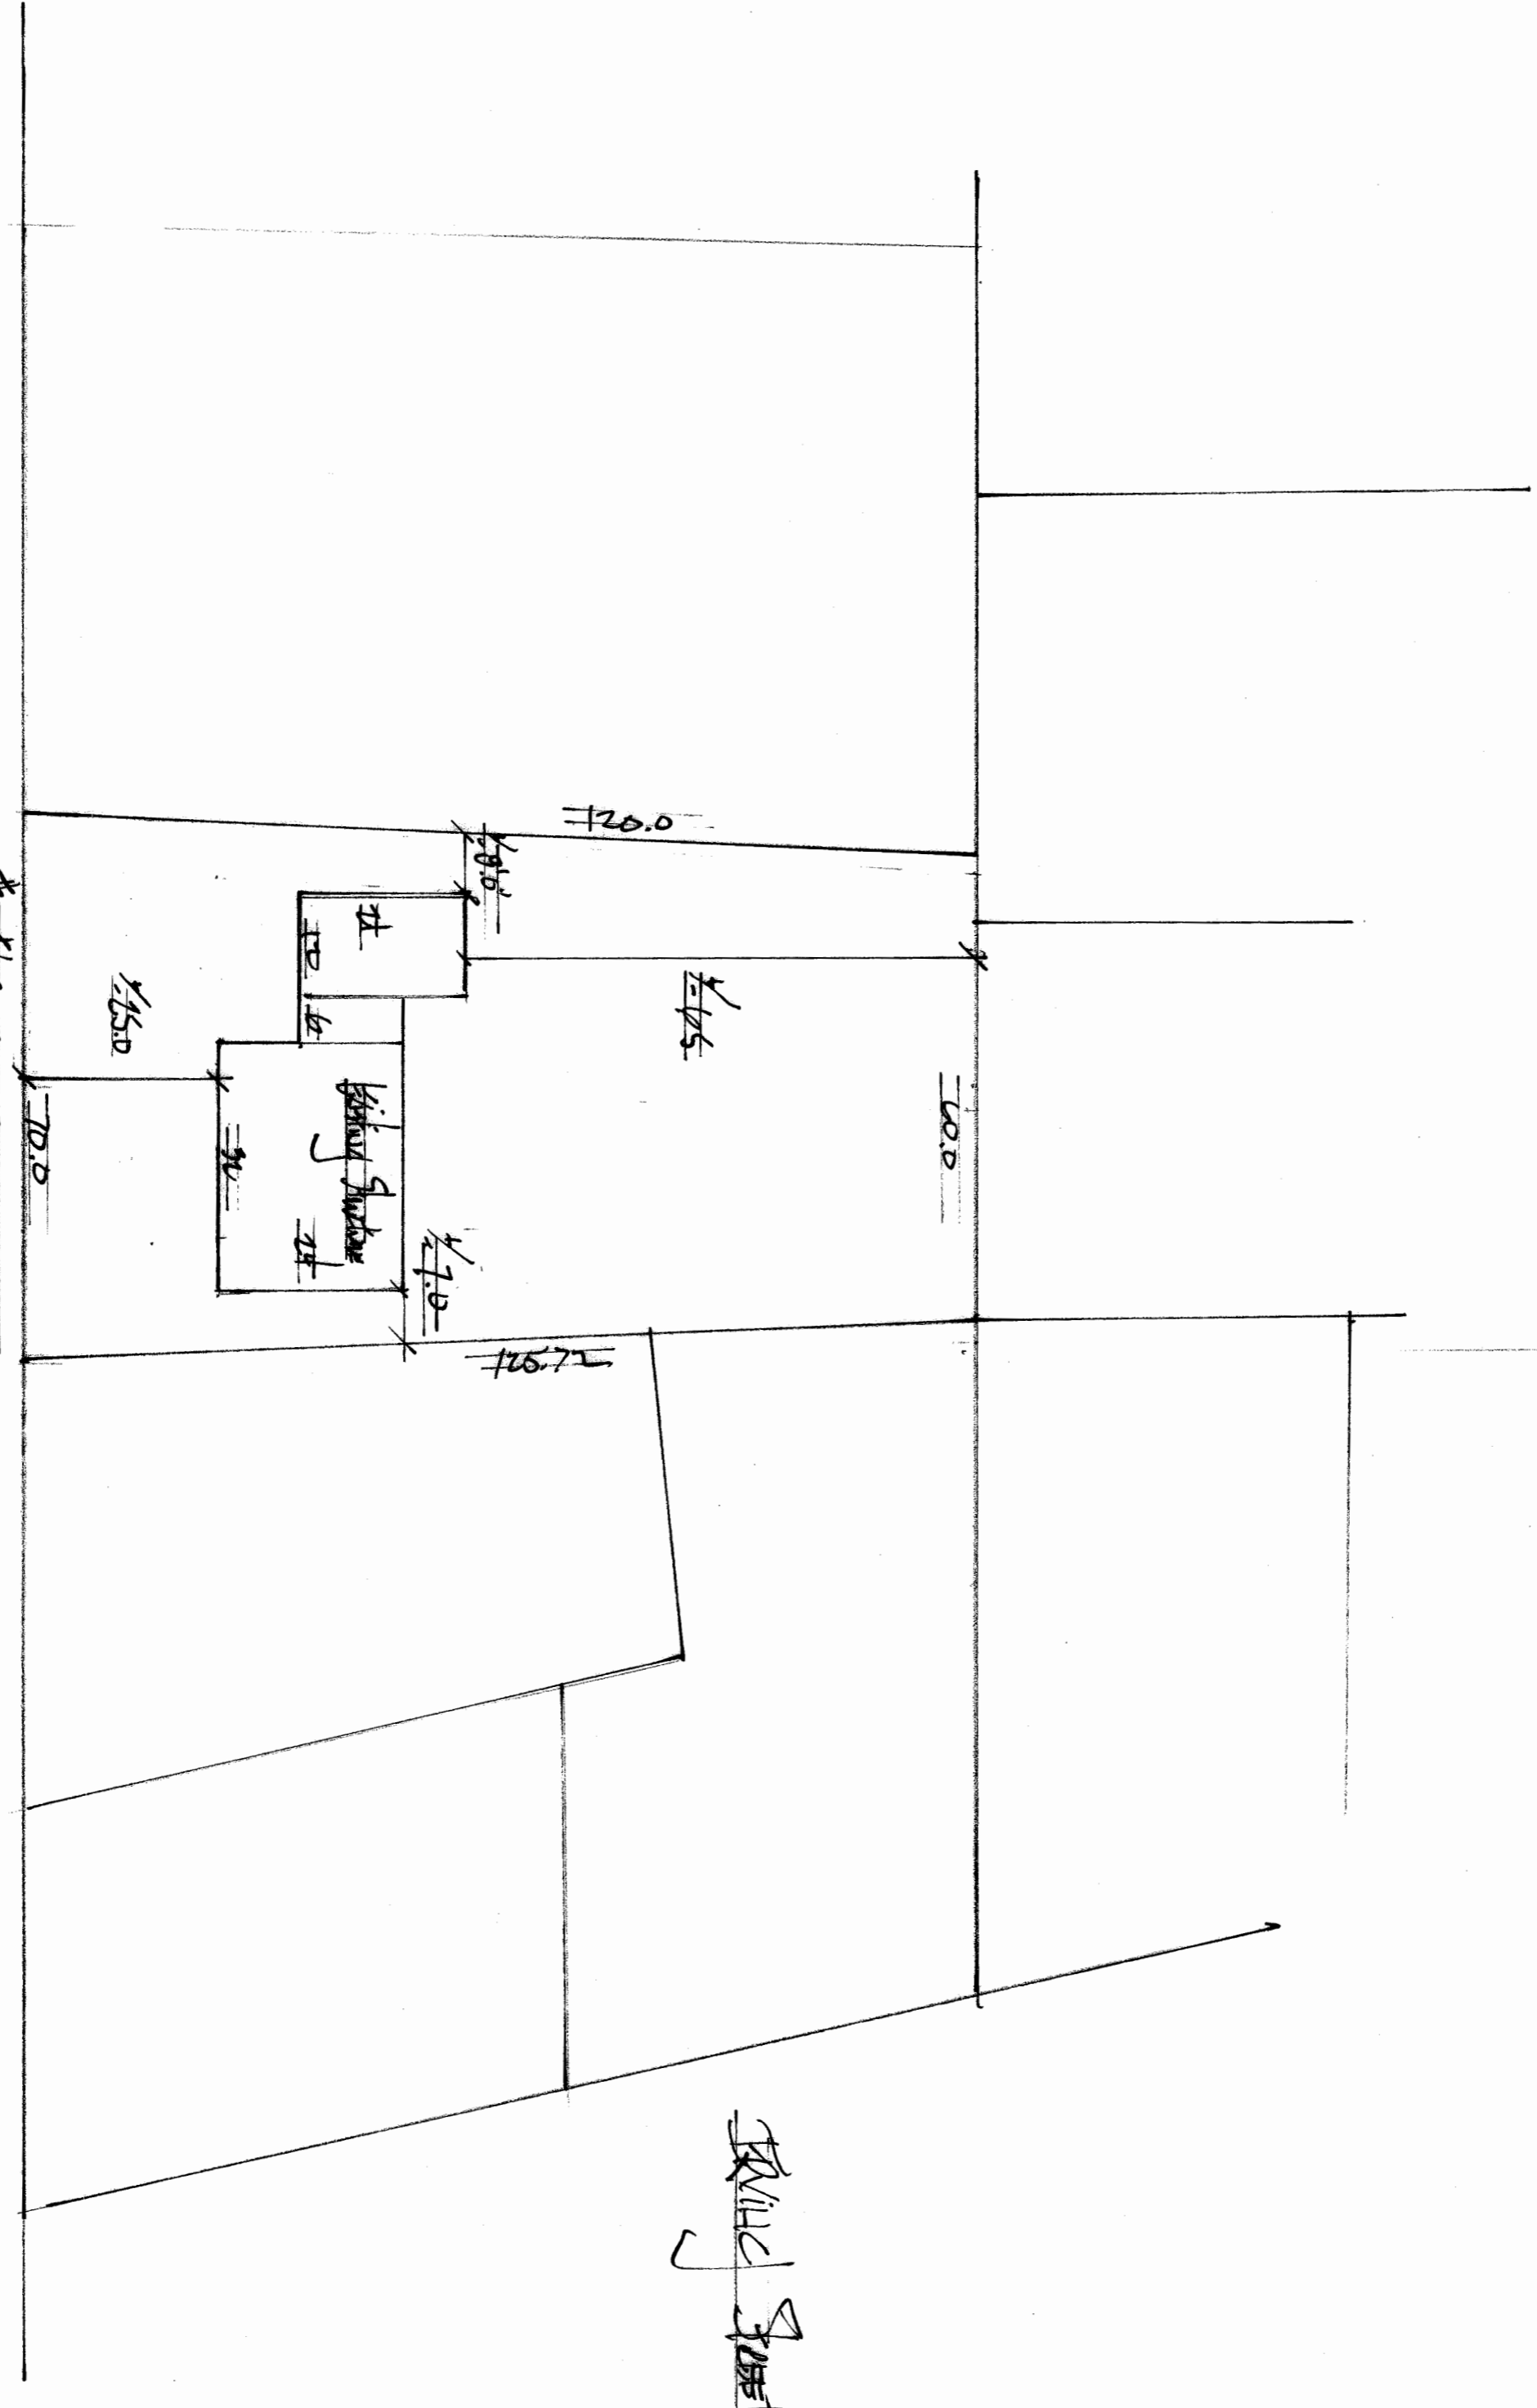


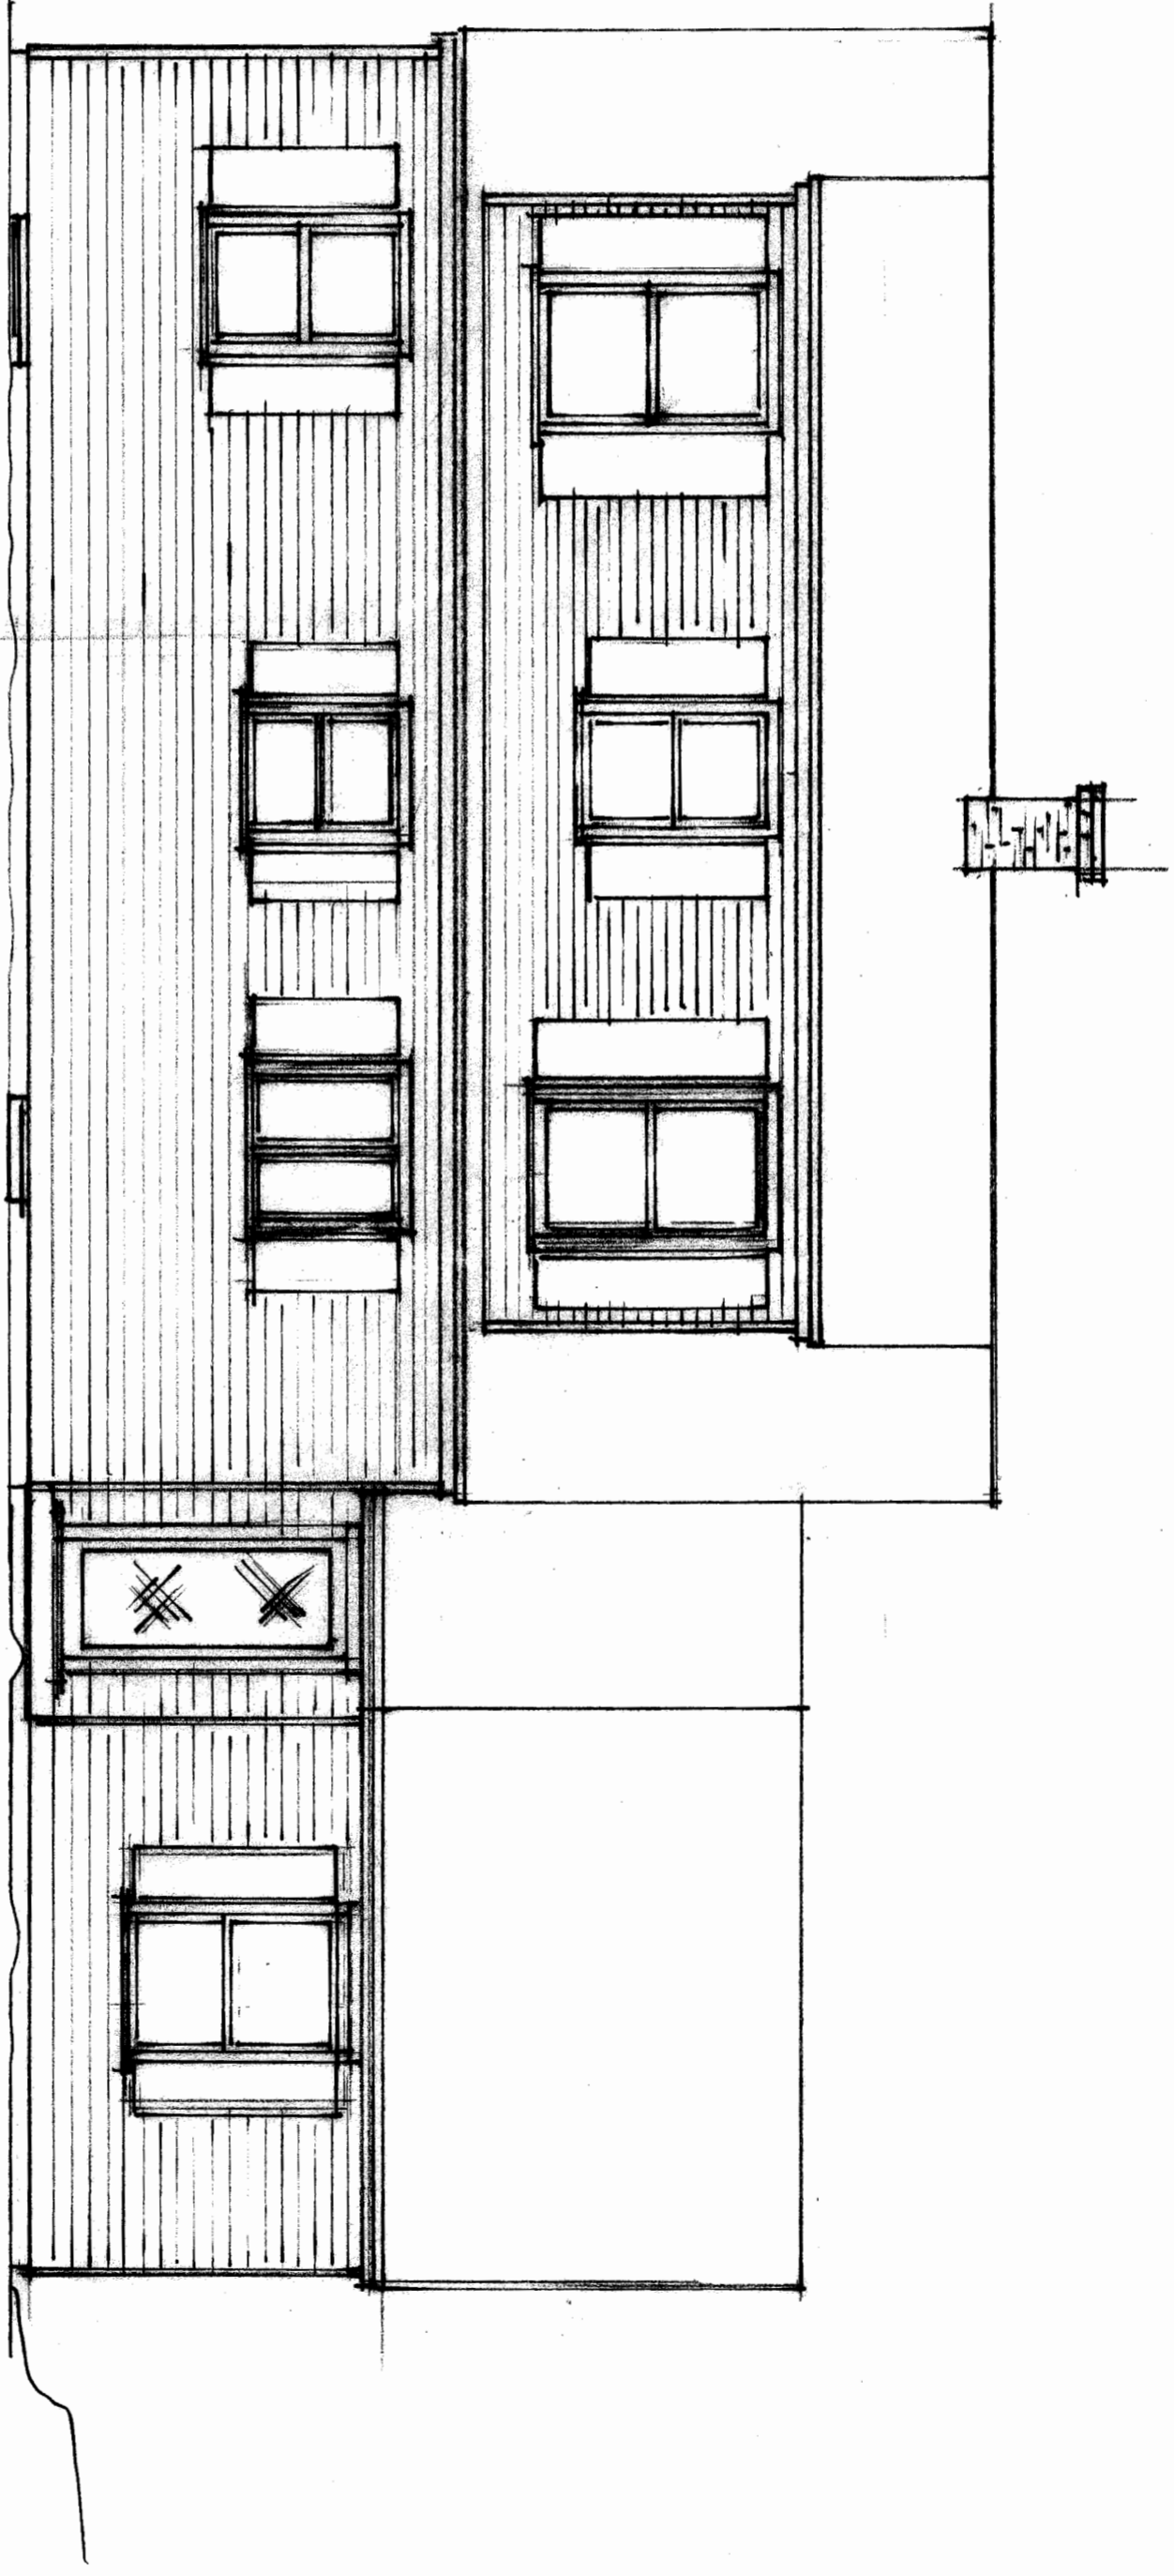

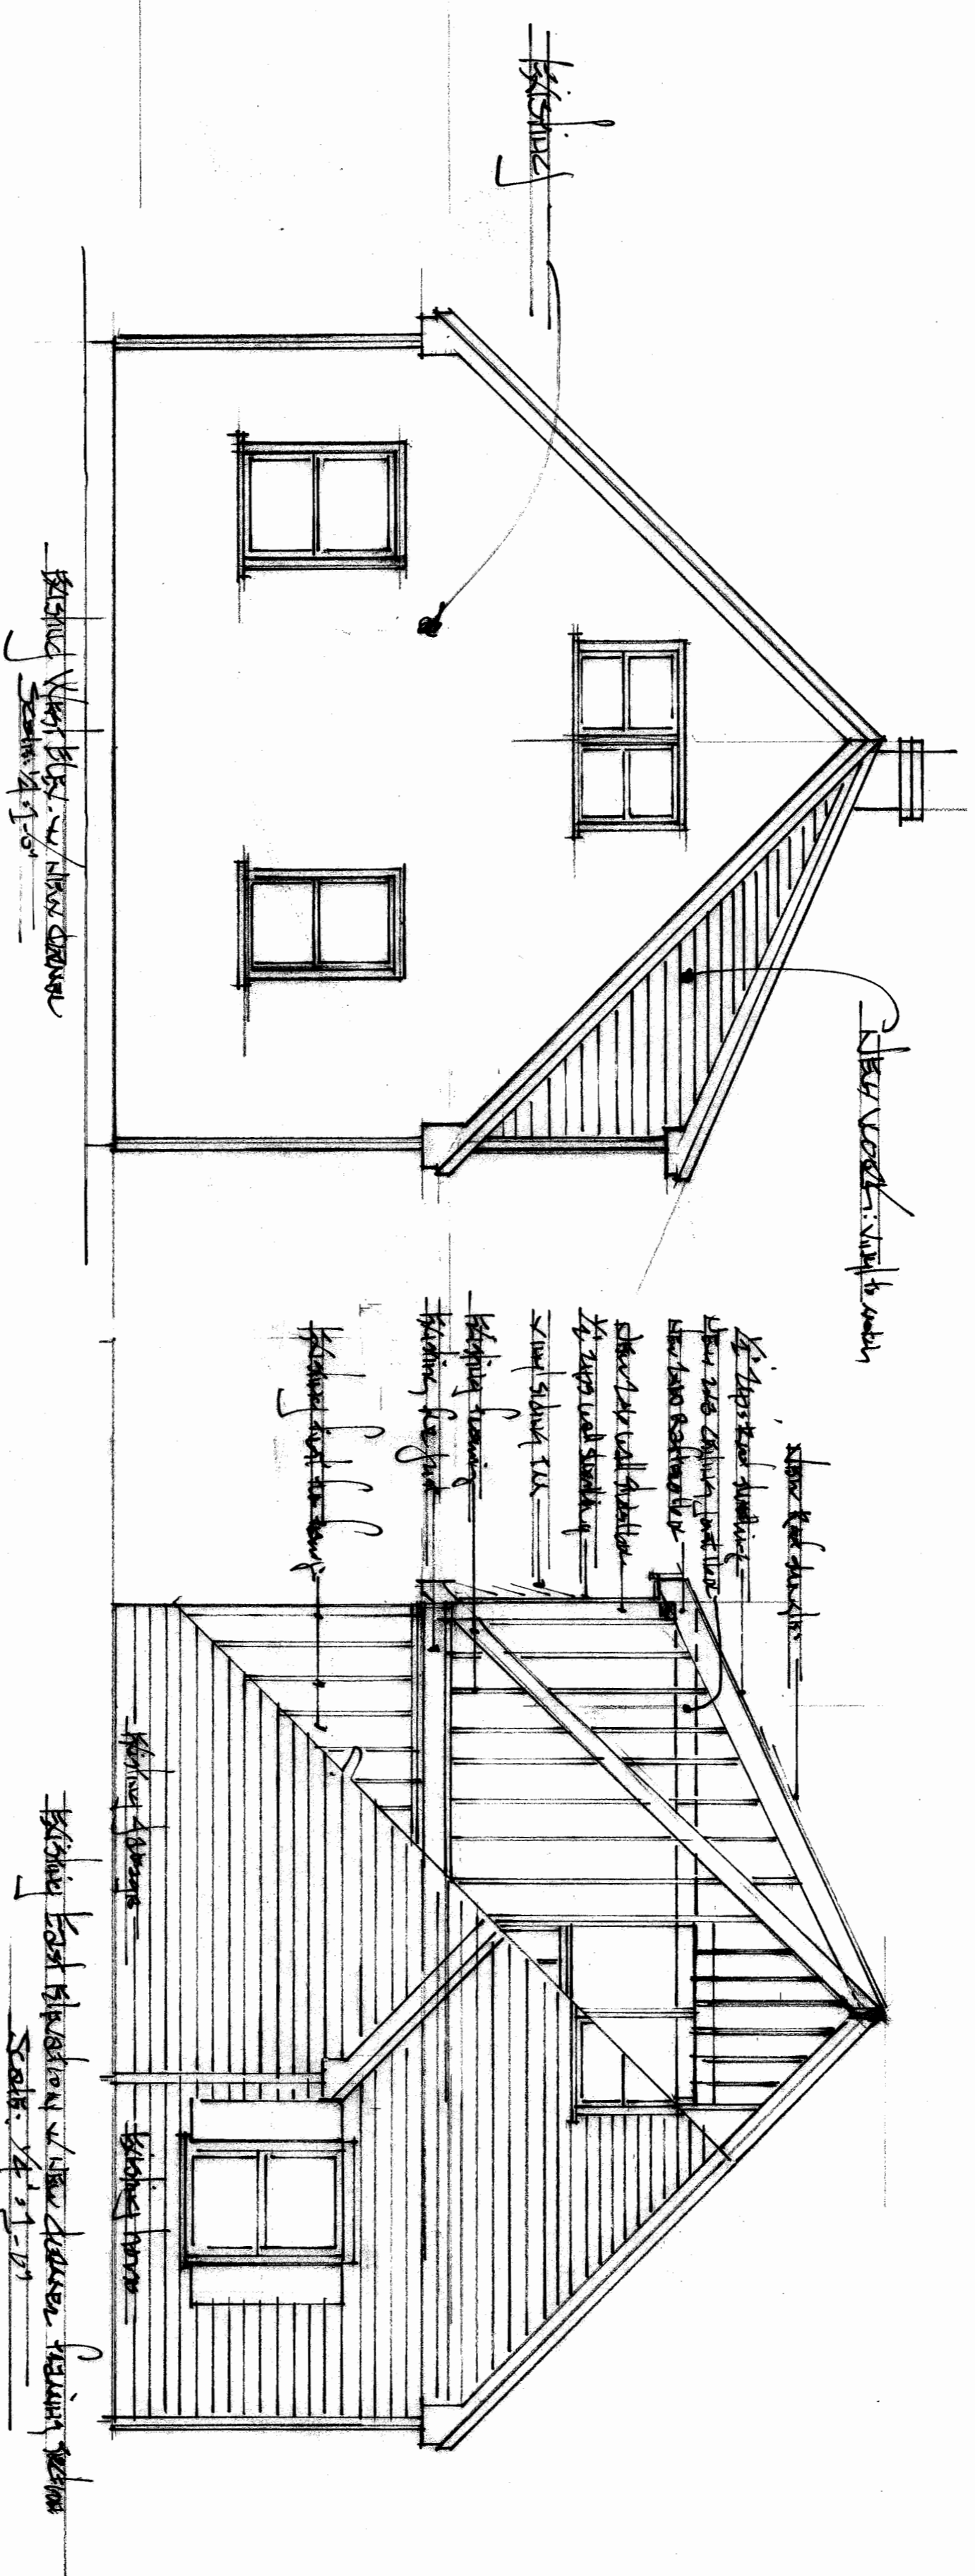

McLellan Job  
 Organizational Design September 2012