
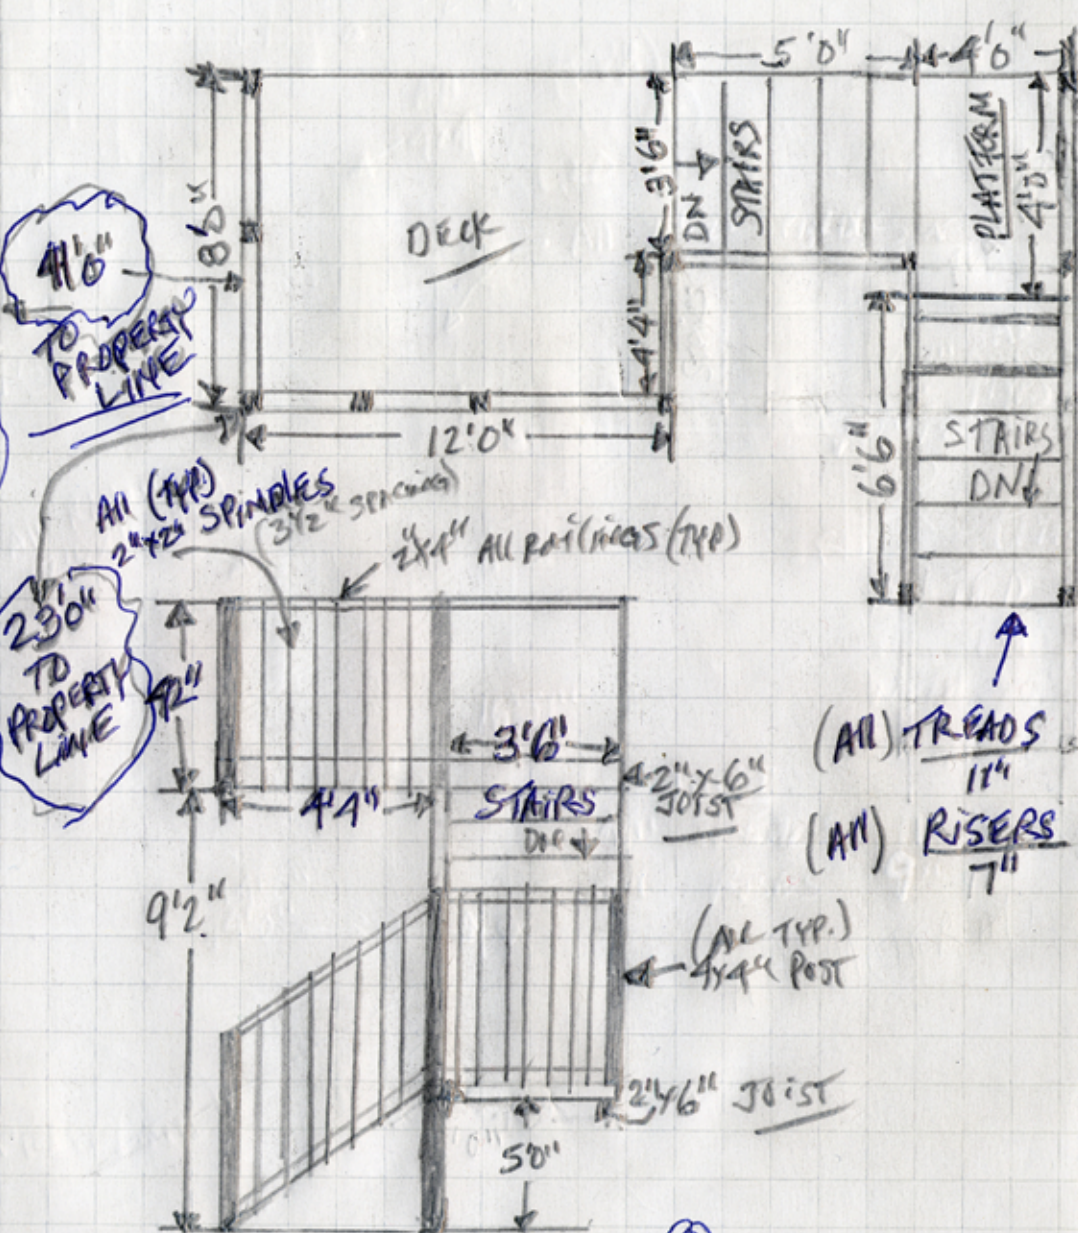


ALL TREADS 11" / RISERS 7" TYP.

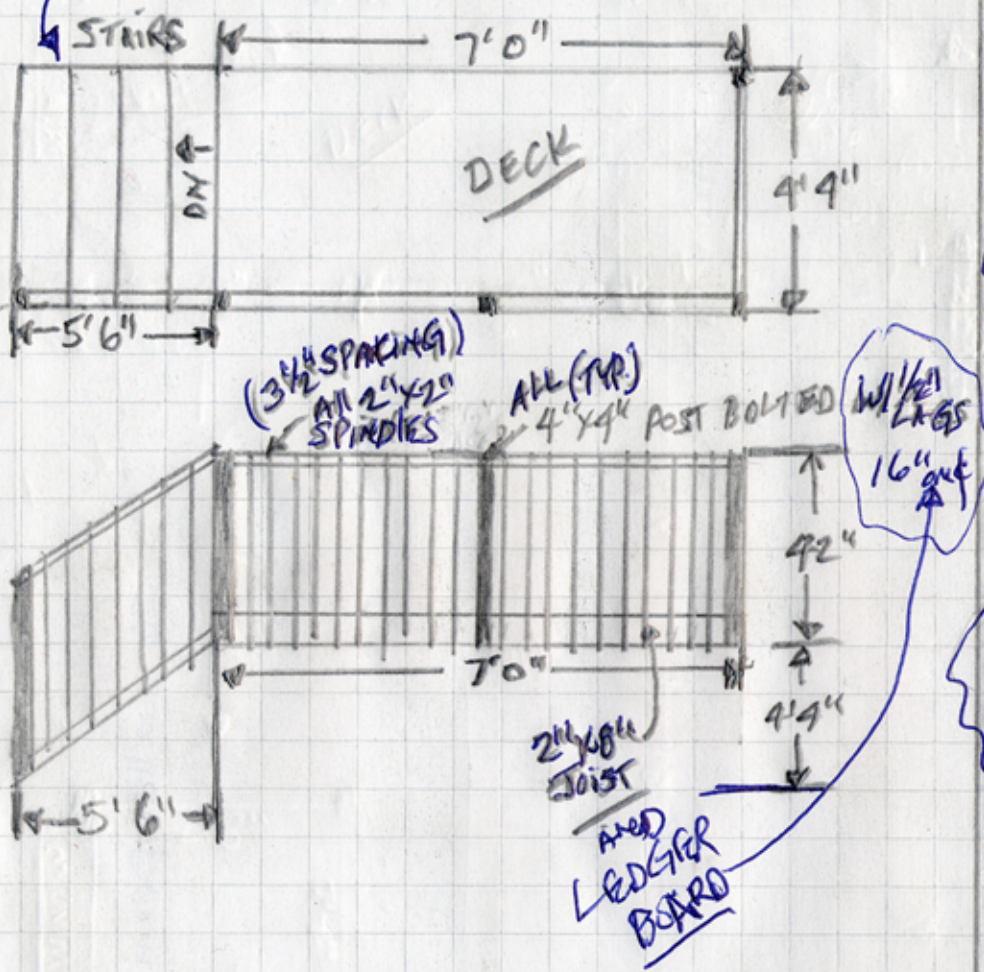

REPAIRS TO EXISTING DECK TO KITCHEN
 (APT. #1) * (ALL MATERIAL WILL BE P.T.)

REPAIRS TO EXISTING DECK
 (APT. #4) * (ALL MATERIAL WILL BE P.T.)

26 WALTON ST
 (OWNER MIKE SMITH)

26 WALTON ST.
 (OWNER MIKE SMITH)