


FOUNDATION  
AND  
JOIST LAYOUT

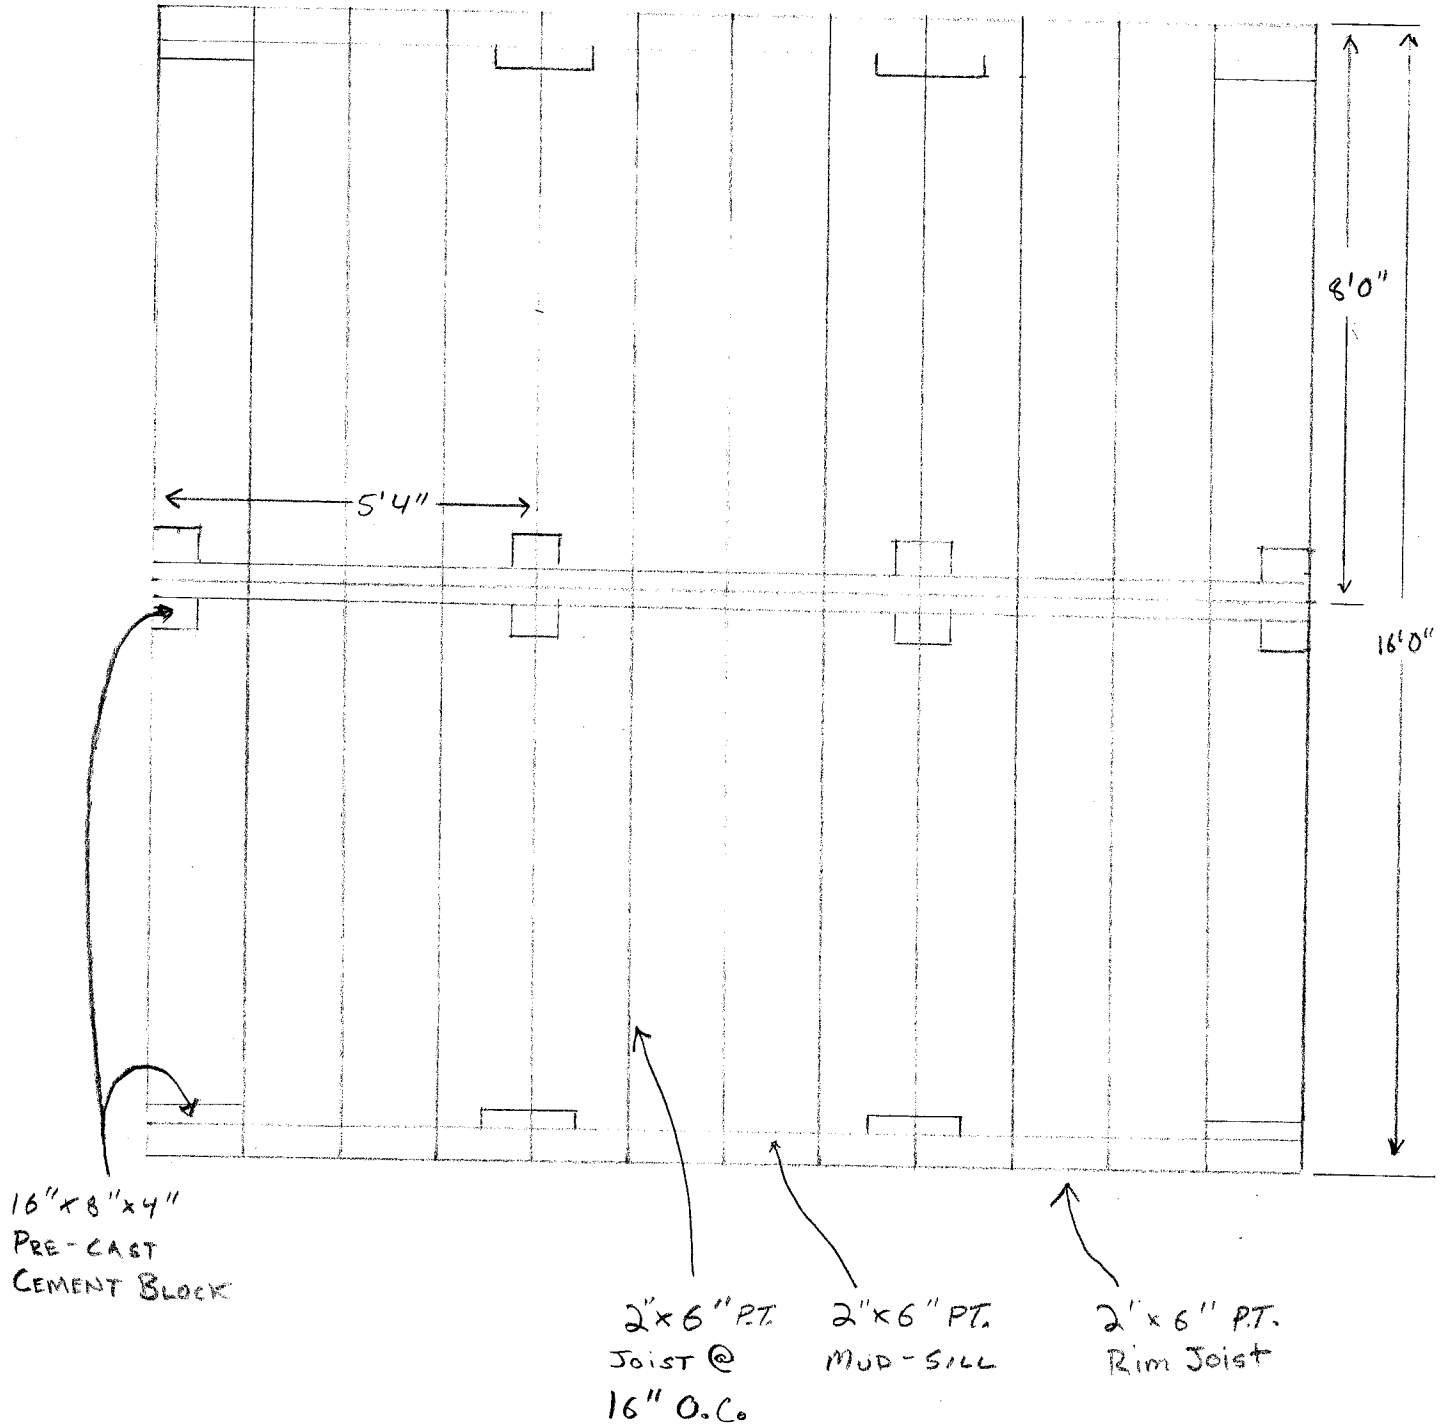

SCALE:  
3/8" = 1'0"