


FRAMING DETAIL

TYPICAL

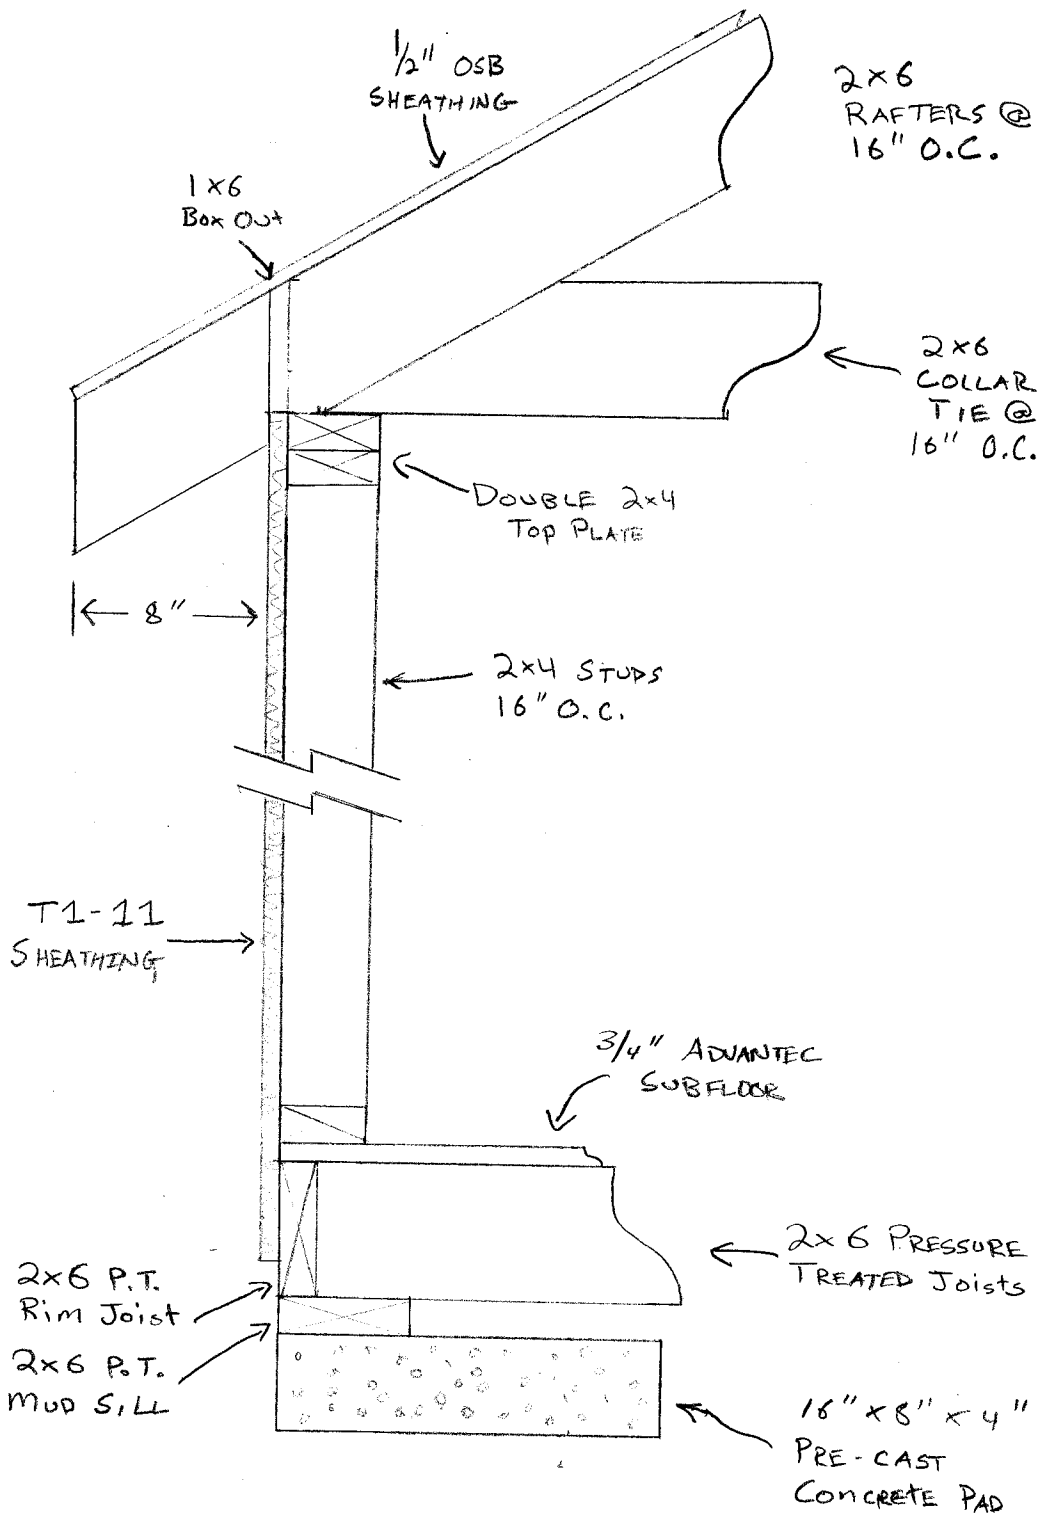

SCALE:
1 1/2" = 1'0"