




1 LIVING ROOM  
SCALE: 1/4" = 1'-0"

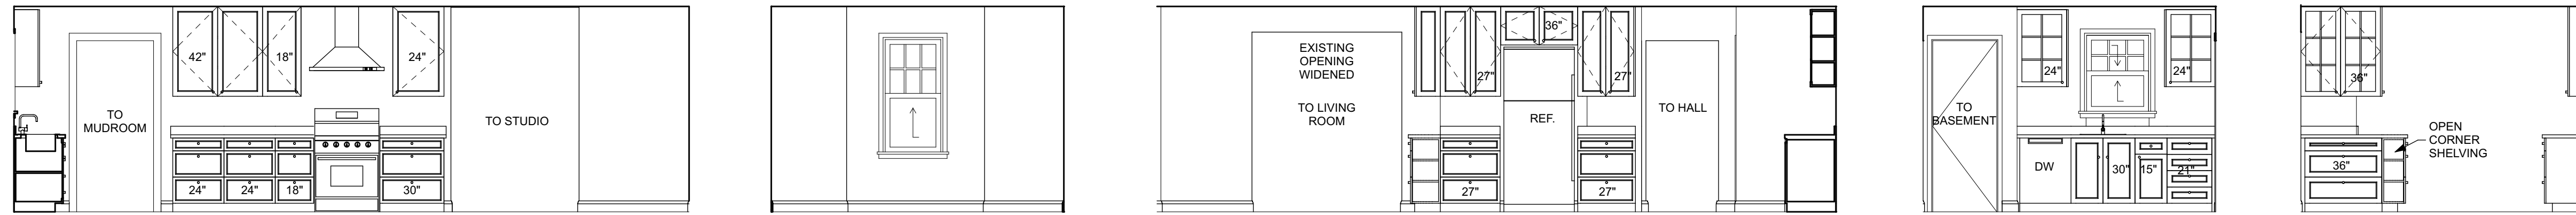


2 KITCHEN  
SCALE: 1/4" = 1'-0"

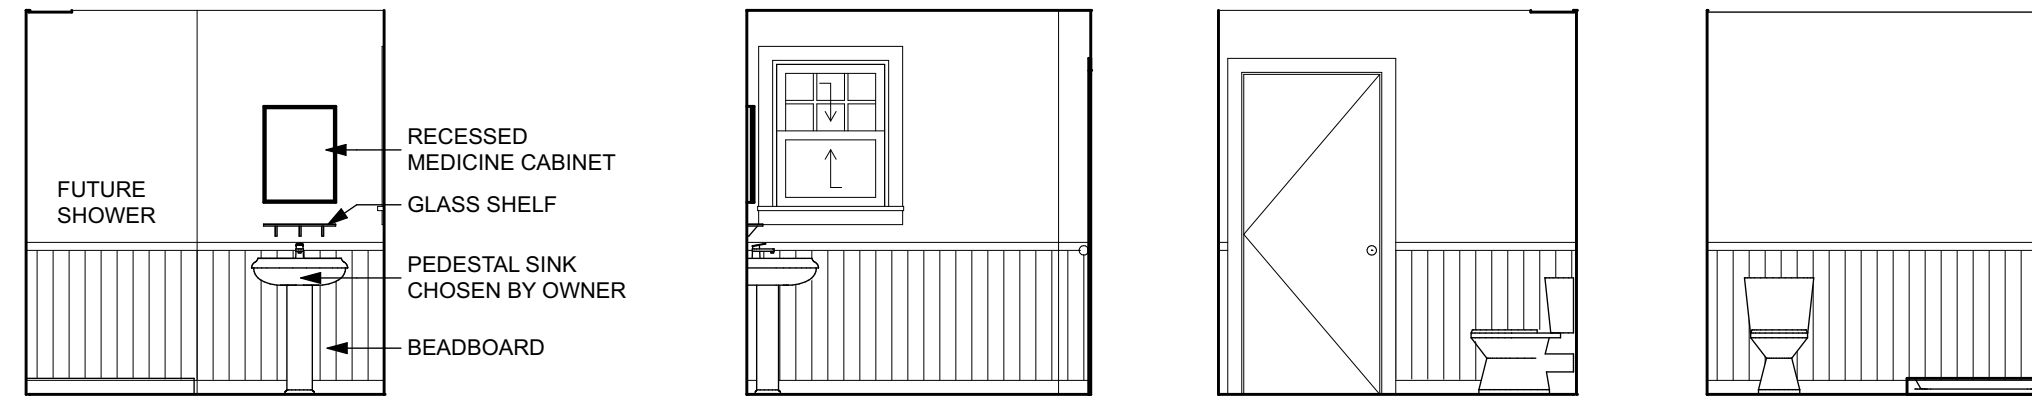


3 BATH  
SCALE: 1/4" = 1'-0"

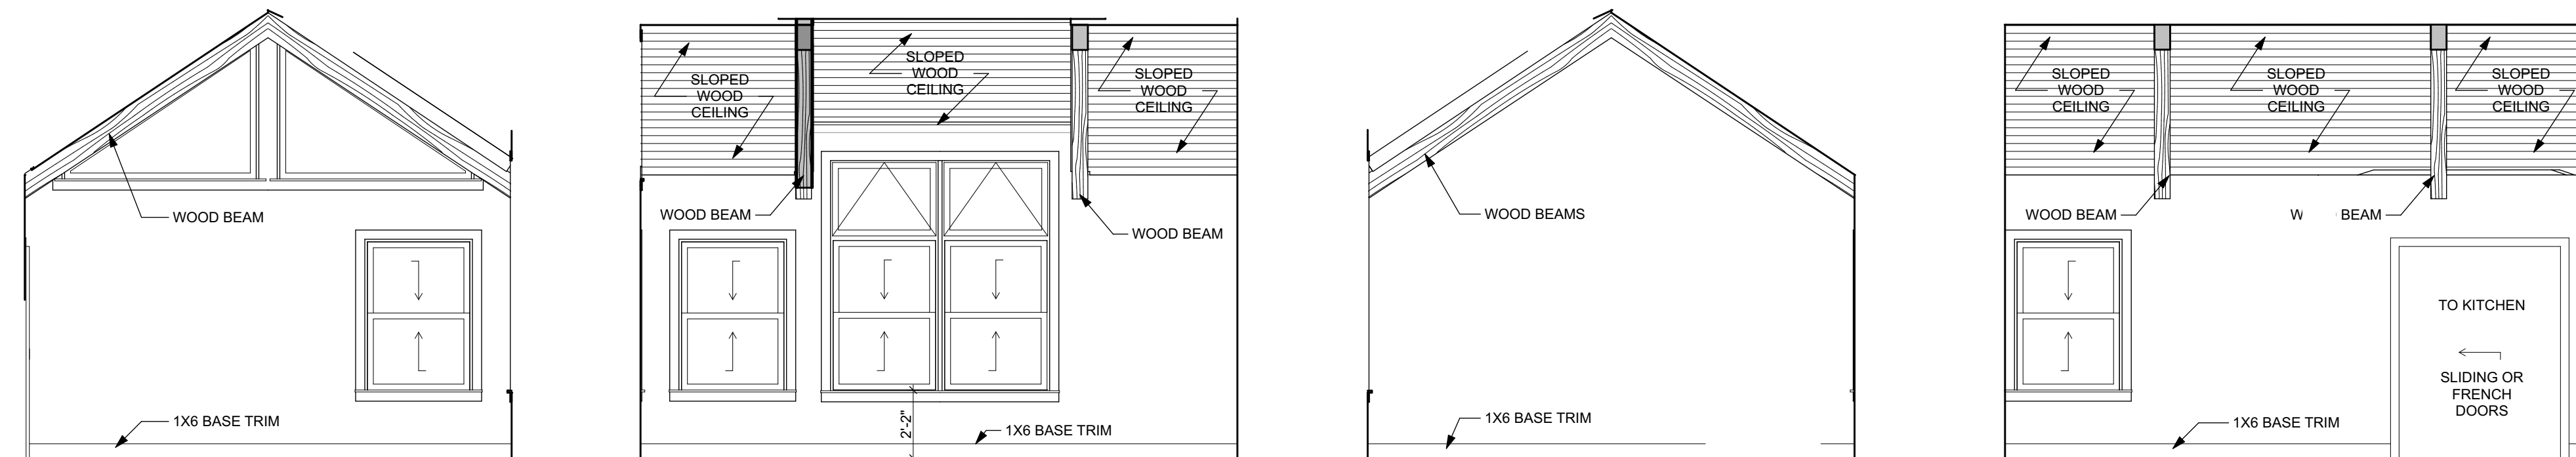

4 STUDIO  
SCALE: 1/4" = 1'-0"

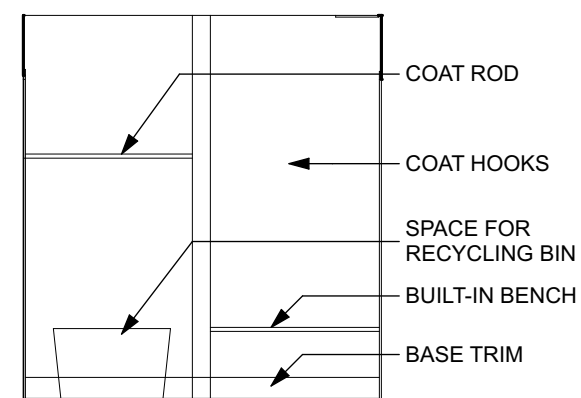

5 MUD ROOM  
SCALE: 1/4" = 1'-0"

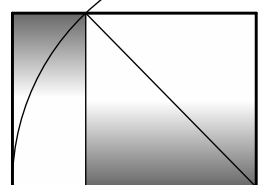

DATE	DESCRIPTION
06/05/15	ISSUED FOR PERMIT

DATE:	04 JUNE 2015
CHECKED BY:	JRP
DRAWN BY:	AEC
JOB:	14-BKS
SHEET TITLE:	INTERIOR ELEVATIONS