


TILT LEG CONFIGURATIONS:
ACTUAL TILT RANGES AND CLEARANCES ABOVE ROOF WILL VARY BASED ON ACTUAL MODULE AND STANDOFF POST EMPLOYED. GENERIC 60-CELL (65") SHOWN BELOW
ALWAYS USE 6" SOUTH LEG

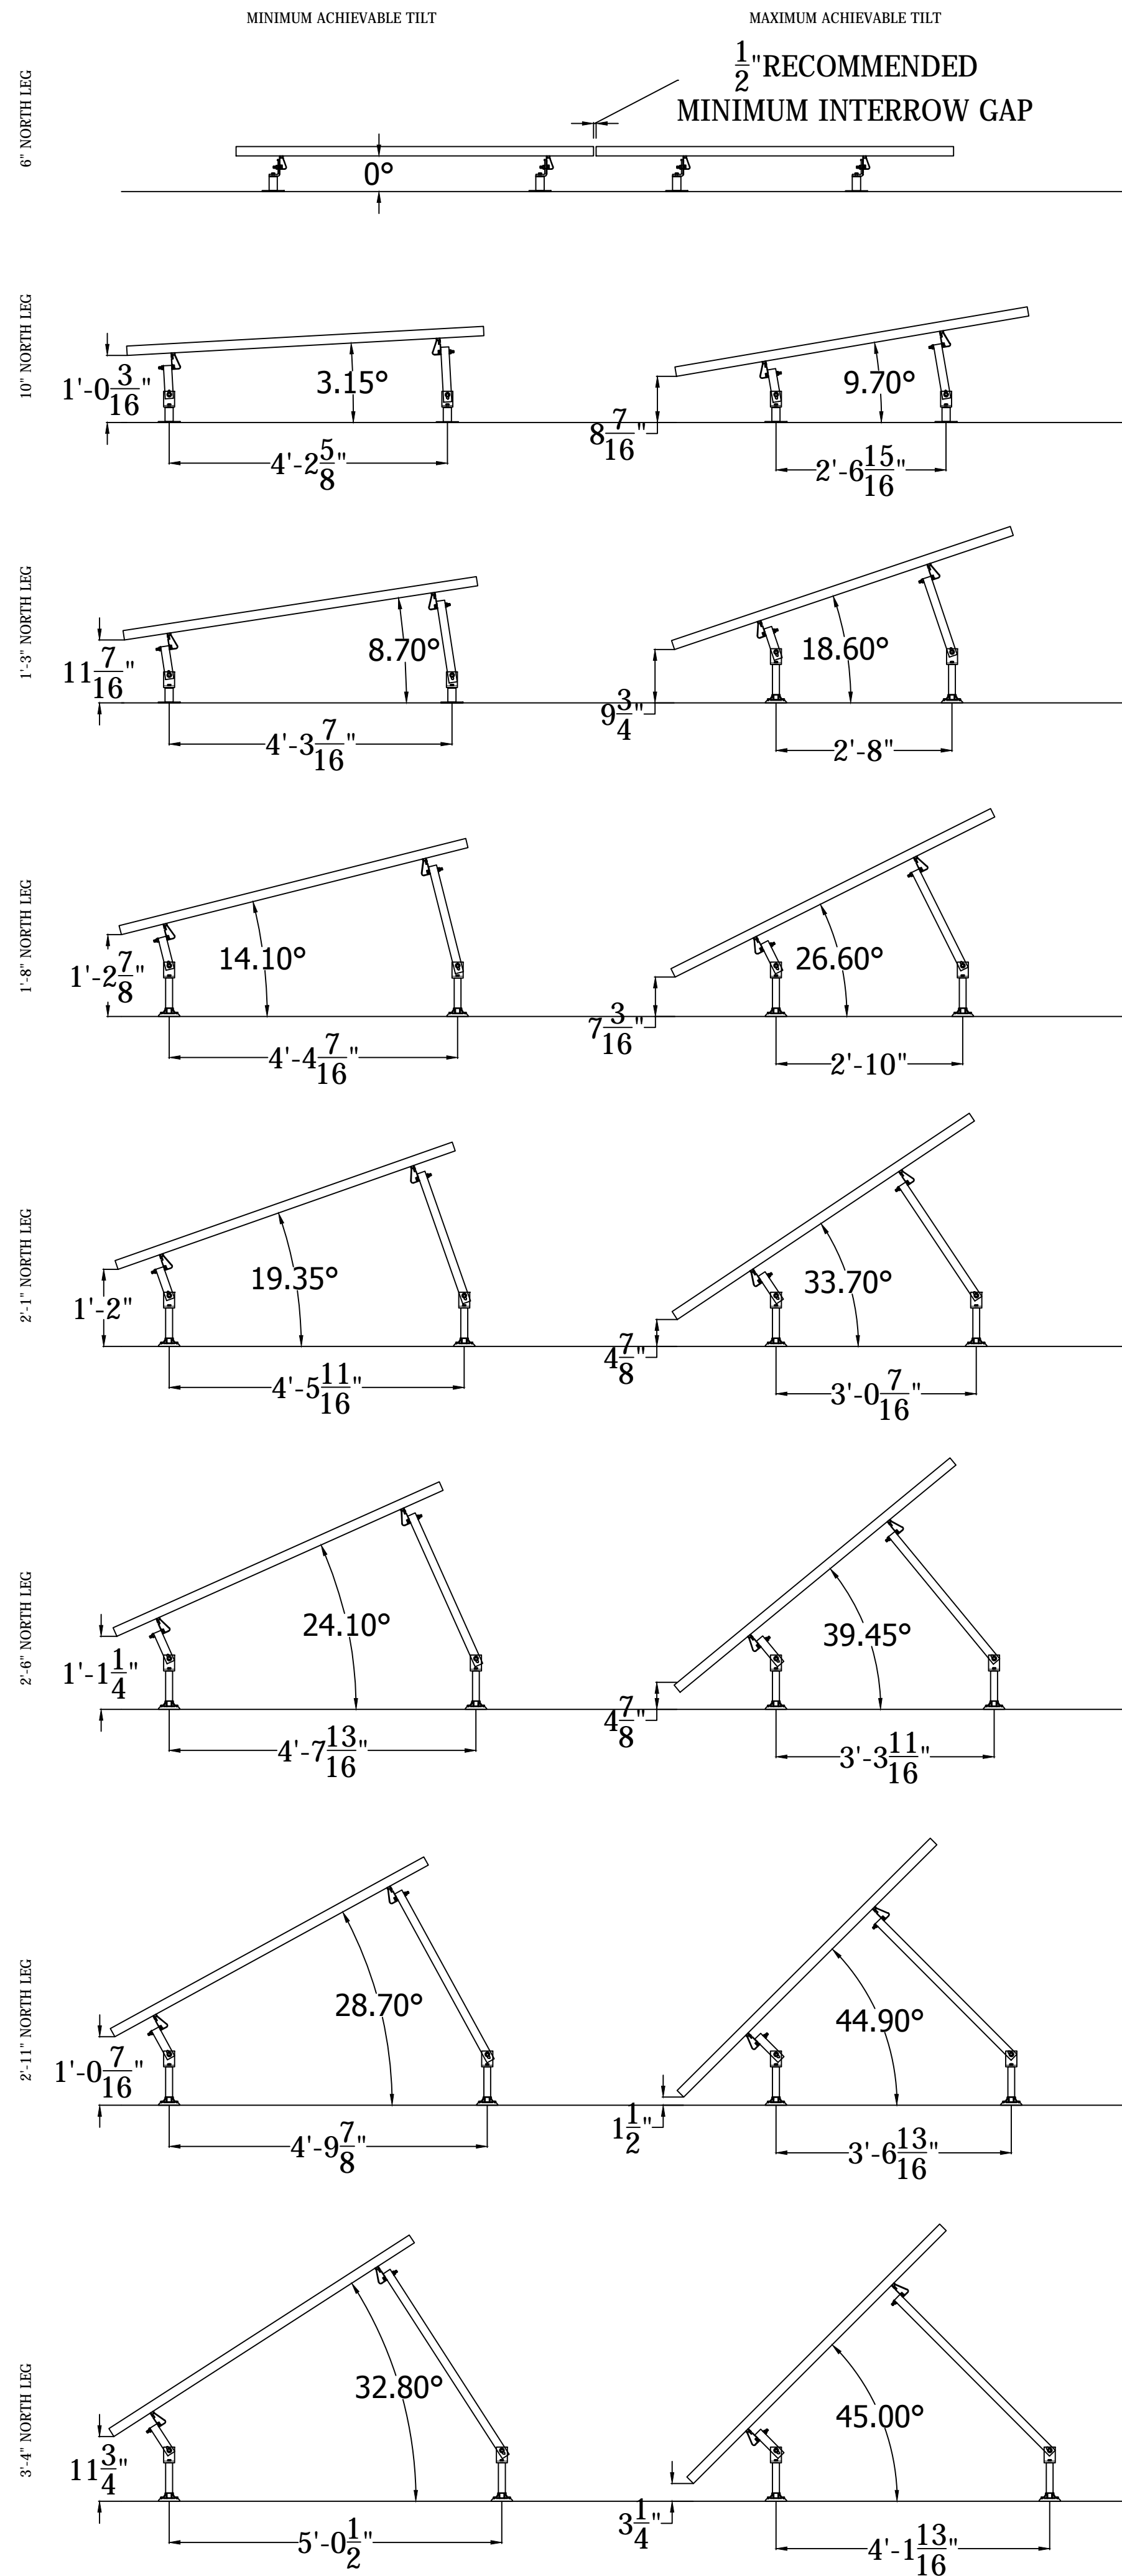

TILT LEG CONFIGURATIONS:
ACTUAL TILT RANGES AND CLEARANCES ABOVE ROOF WILL VARY BASED ON ACTUAL MODULE AND STANDOFF POST EMPLOYED. GENERIC 72-CELL (77") SHOWN BELOW
ALWAYS USE 6" SOUTH LEG

