



Borrower/Client			
Property Address			
City		County	
State		Zip Code	
Lender			


SKETCH ADDENDUM

First Floor

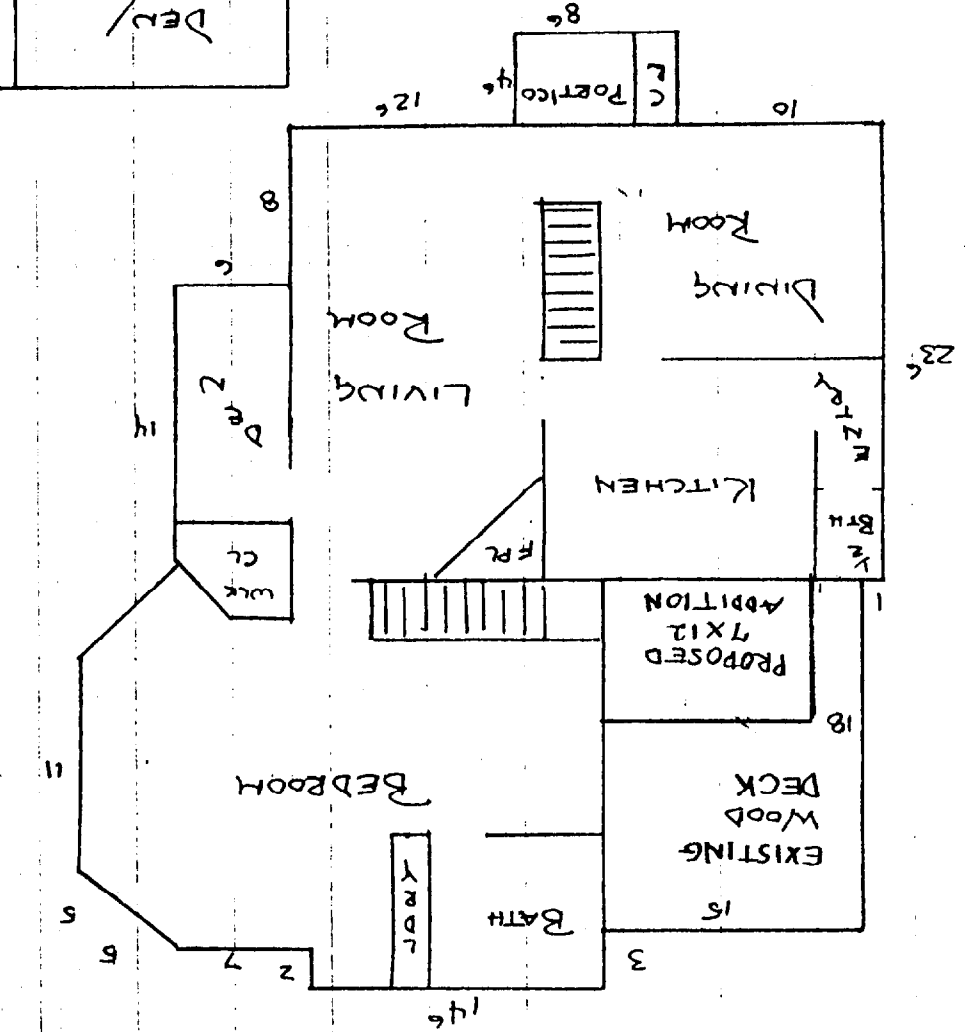


Second Floor

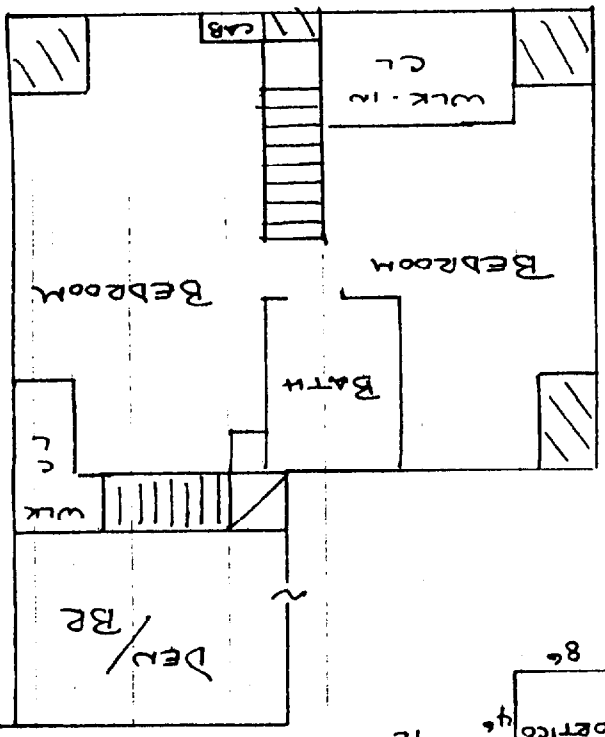

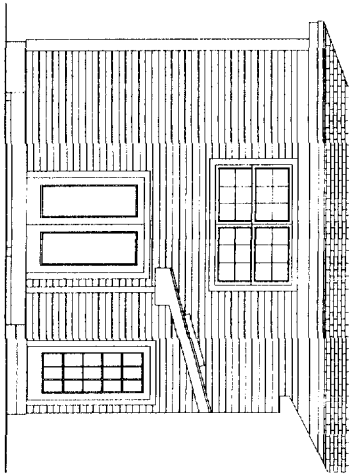


EXTERIOR ELEVATION - SCALE: 1/4"=1'-0"

3A

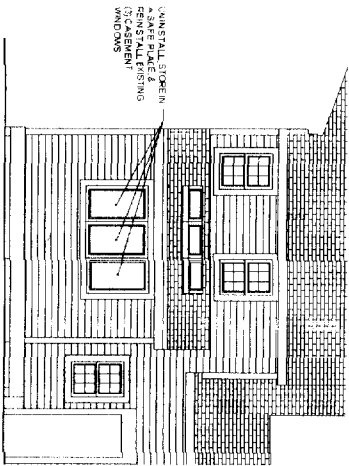

EXTERIOR ELEVATION - SCALE: 1/4"=1'-0"


1A

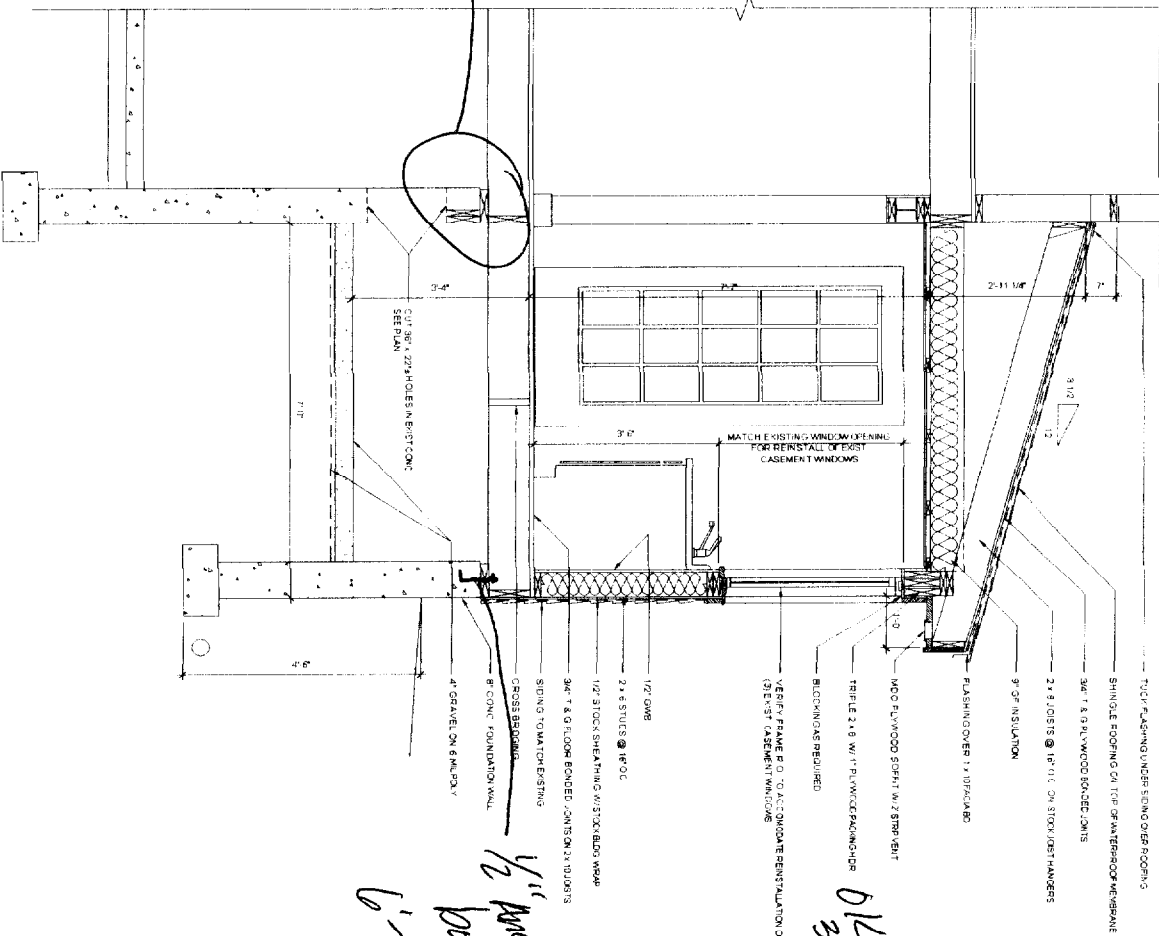

2-2x8
11"

1/2" anchor
6x6 post
6'-0" oc

OK -
30" span

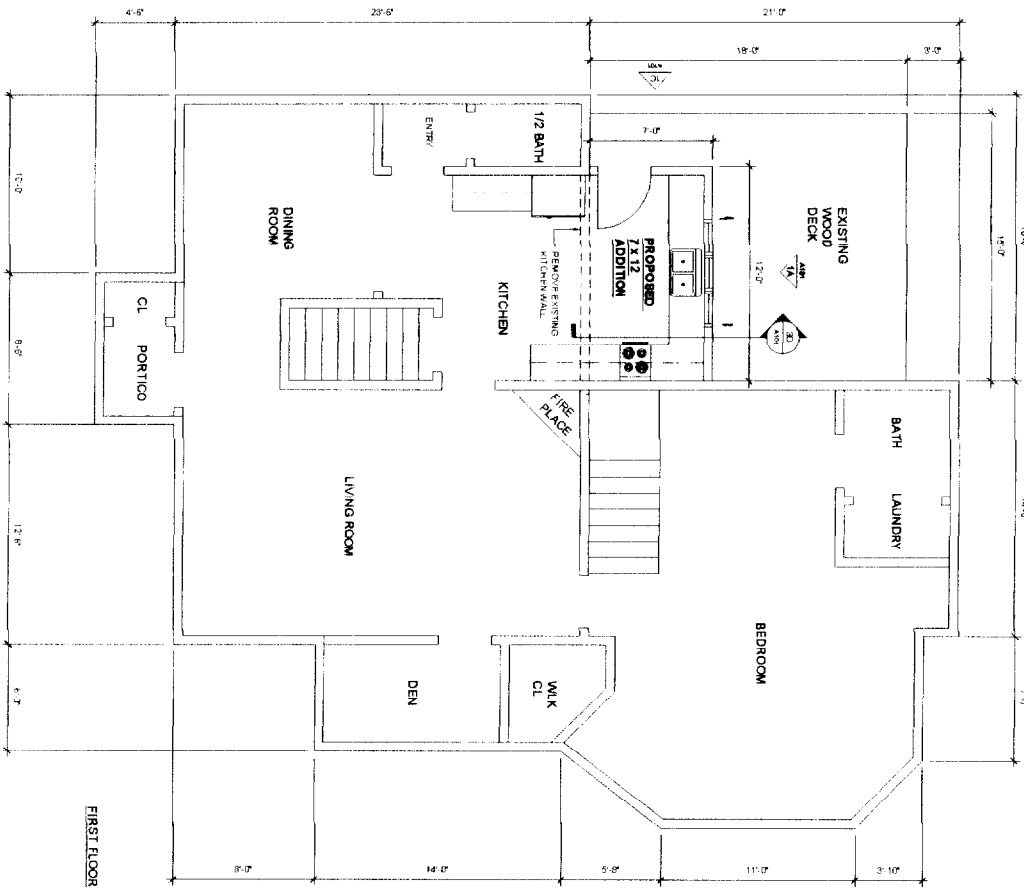

SECTION - SCALE: 3/4"=1'-0"

30

FIRST FLOOR PLAN - SCALE: 1/4"=1'-0"

1D

A101

DRAWING: PLANS, ELEVATIONS, & SECTION
SCALE: AS NOTED
DATE: 06/28/03

REVISIONS

PROJECT: KITCHEN ADDITION

OWNER: GENIE NAKELL

ARCHITECT: SEMPLE & DRANE ARCHITECTS
486 CONGRESS STREET
PORTLAND, MAINE 04101
TEL: (207) 761-4231 FAX: 774-0152
SDA@sempledrane.com

SEA