


Thornton

CBL 139 D025001
Single Family
66 Parsons Road

Book/Page 29812/089

Install two Double Casement Windows

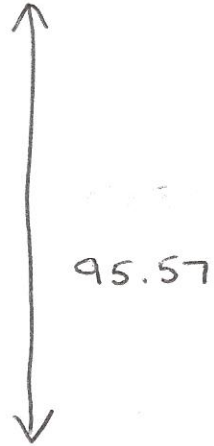


existing window
enlarge opening 58" x 56"

10

8

create
new opening
for
window 48" x 56"

152.57

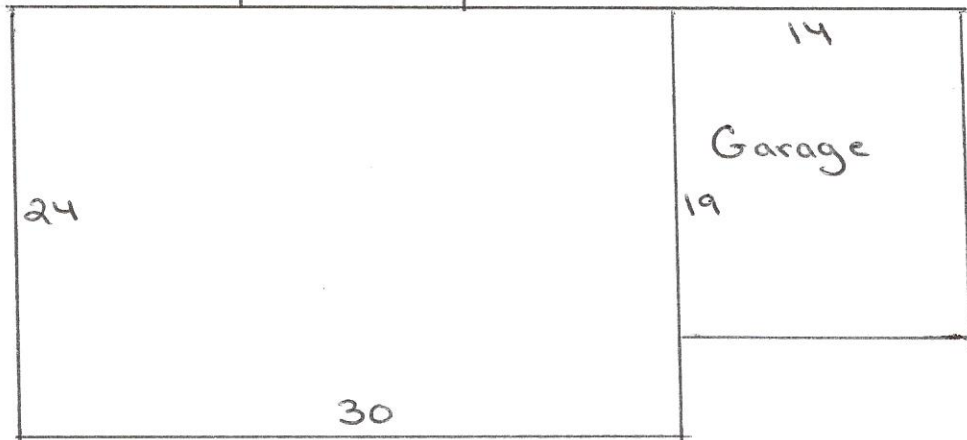

70

Parsons Road