



City of Portland
GIS



DISCLAIMER : This is a product of the City of Portland MIS Department. The data depicted here have been developed with cooperation from other federal, state and local agencies. The City of Portland expressly disclaims responsibility for damages or liability that may arise from the use of this map.


Copyright 2007
City of Portland
389 Congress St.
Portland, Maine
04101

SITE PLAN - 31 MACKWORTH STREET MELISSA MCCAIN RENOVATION 1/10/08 1" = 20'-1 3/4"
ELIZABETH CHAPMAN ARCHITECT

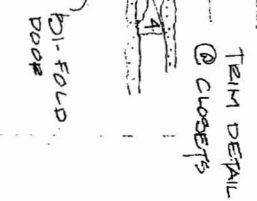
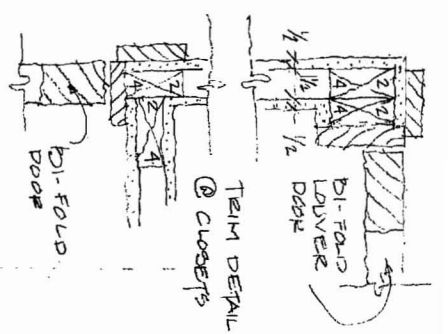


ALIGN WINDOW SILL
TO CORNER




2-7/8" 2-5/2"
1-4/4" + 3/2" + 1-1" 2-2" R.O. + 3/2"

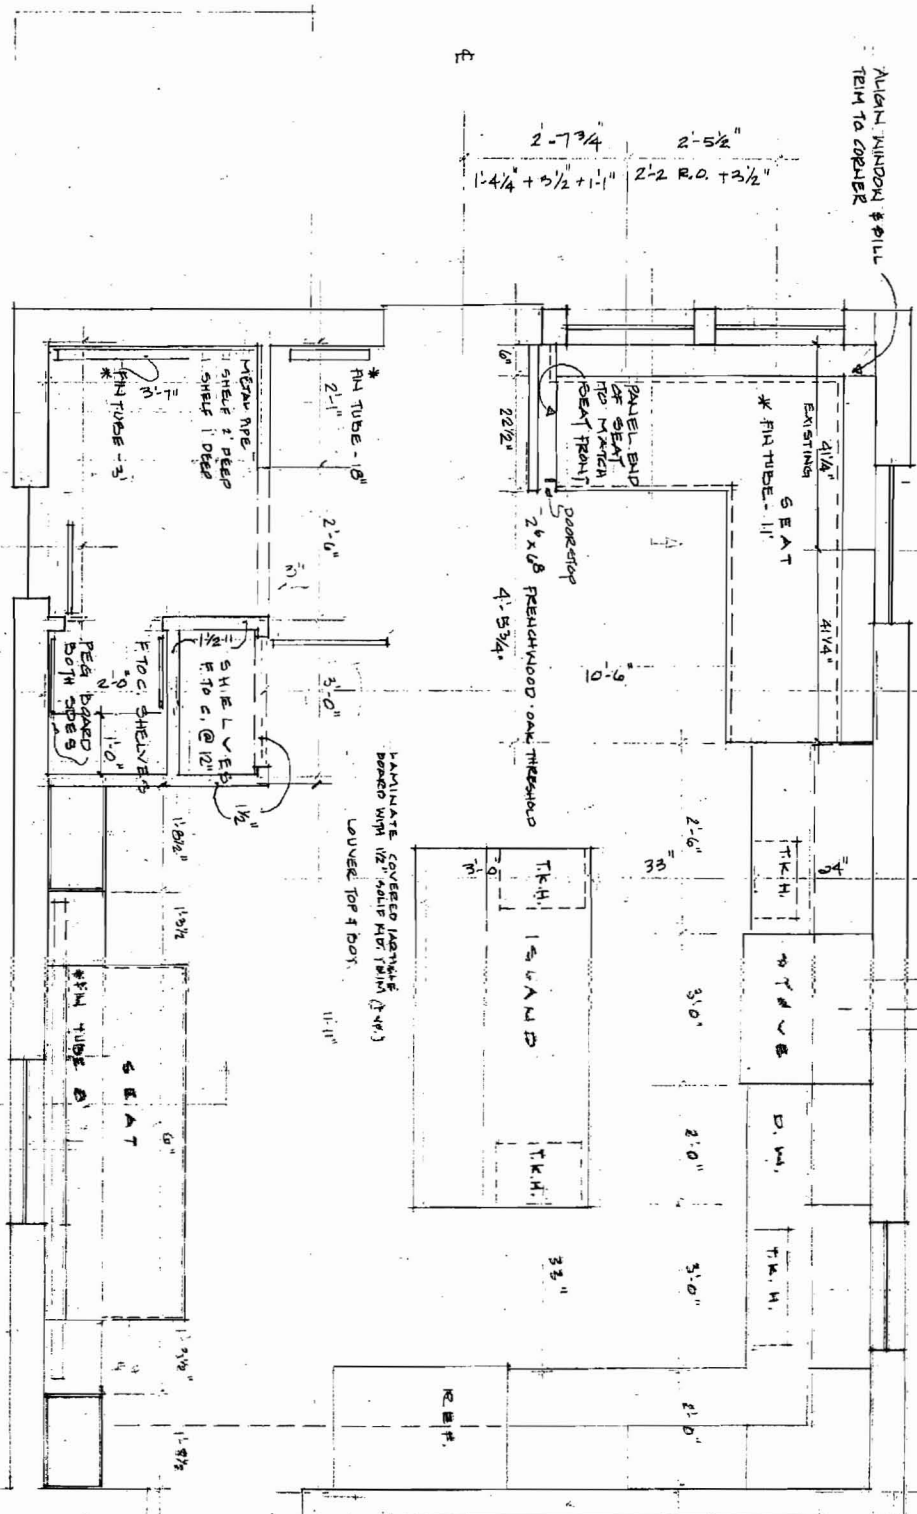

*TOTAL FM TRIP: 873 FT 5 IN = 29.5 L.F.
PLAN 1/2" = 1'-0"

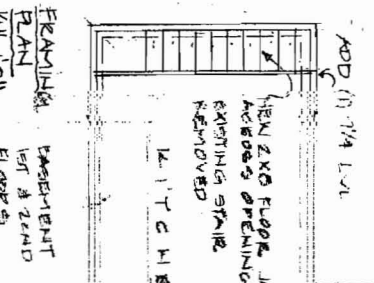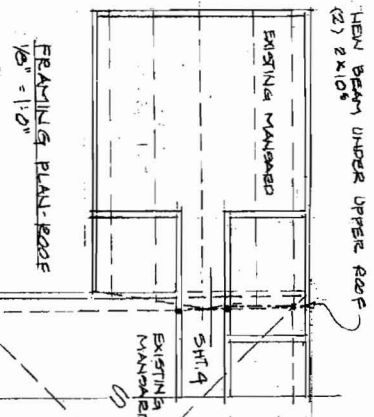

NOTE: KITCHEN
STAIR TO BE
LIFTED TO R.
CONSTRUCTION
AREA AS PROPOSED

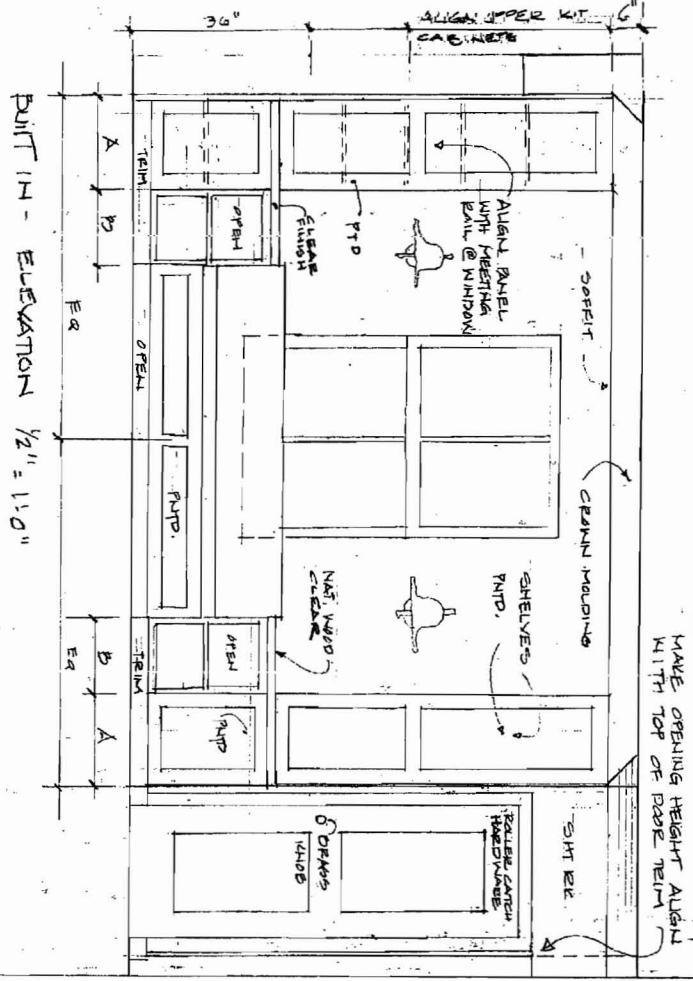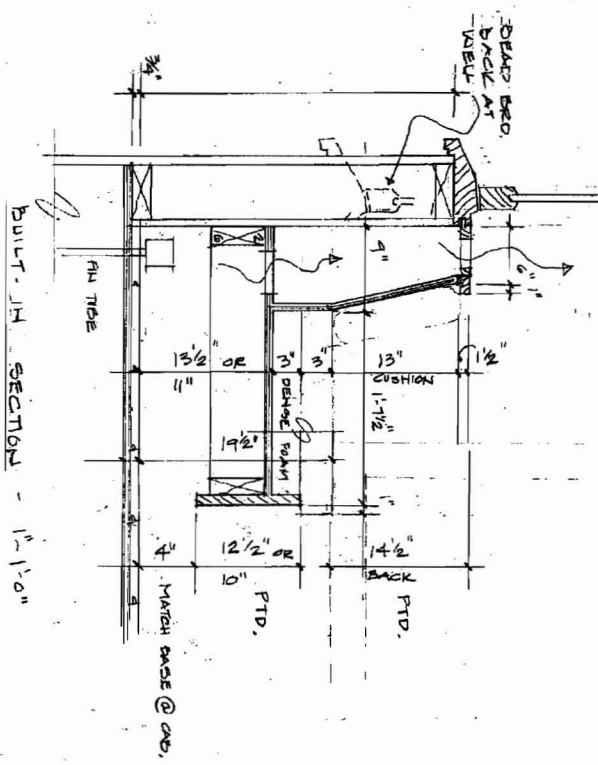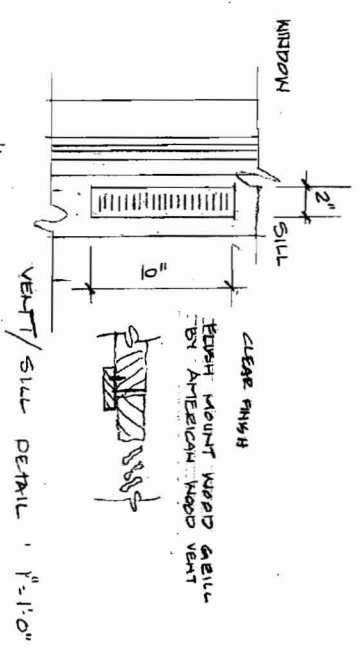


RENOVATION

MELISSA MCCAIN
ELIZABETH CHAPMAN ARCHITECT


DETAILS - 1/2"

FIRST FLOOR - 1/2"



11/5/08 A: 2

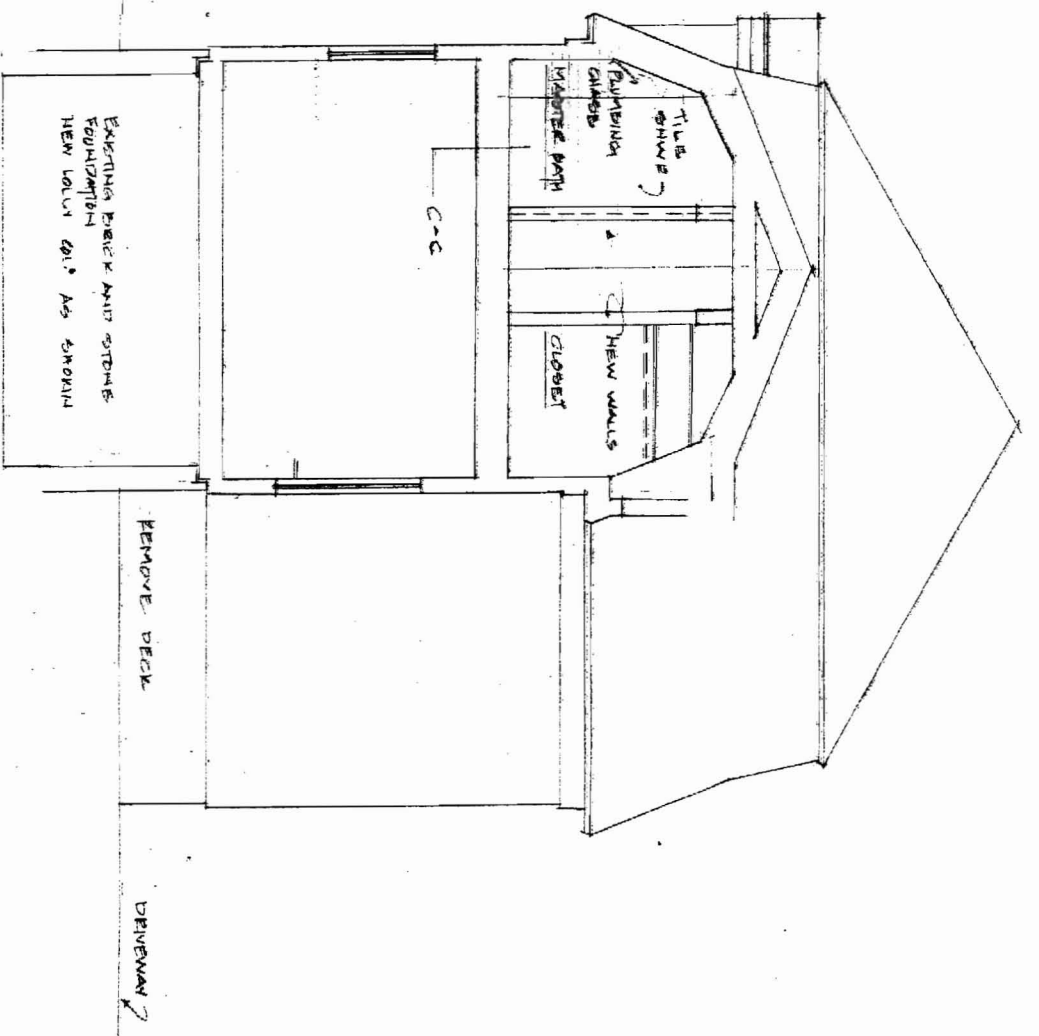

SECTION - 1/4"

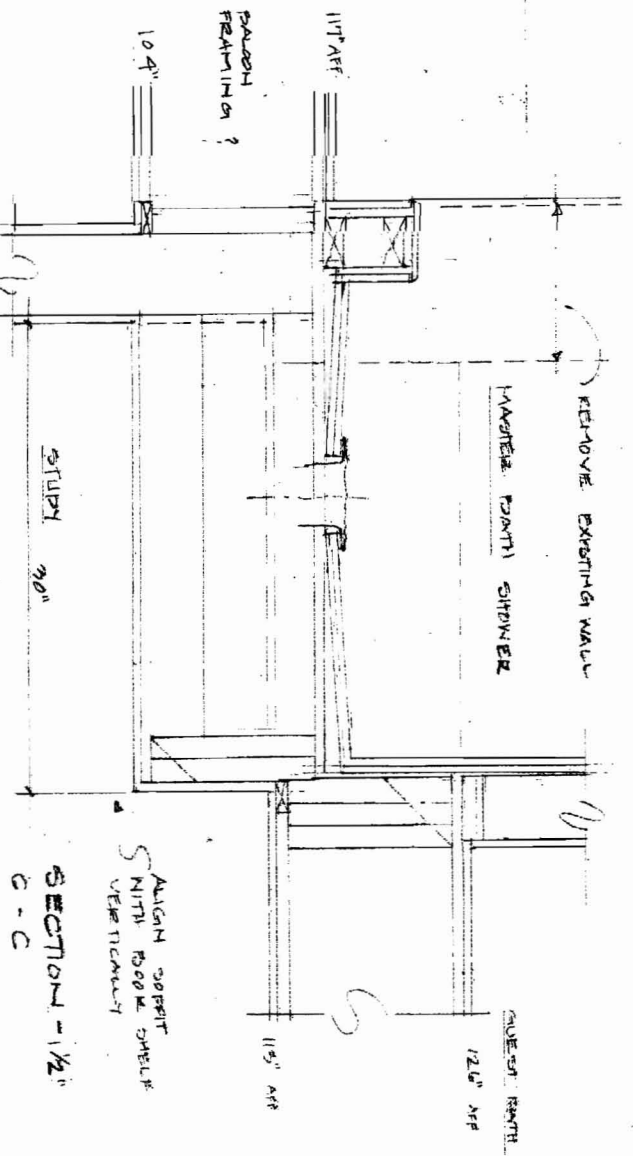

SECTION - 1/2"
C-C

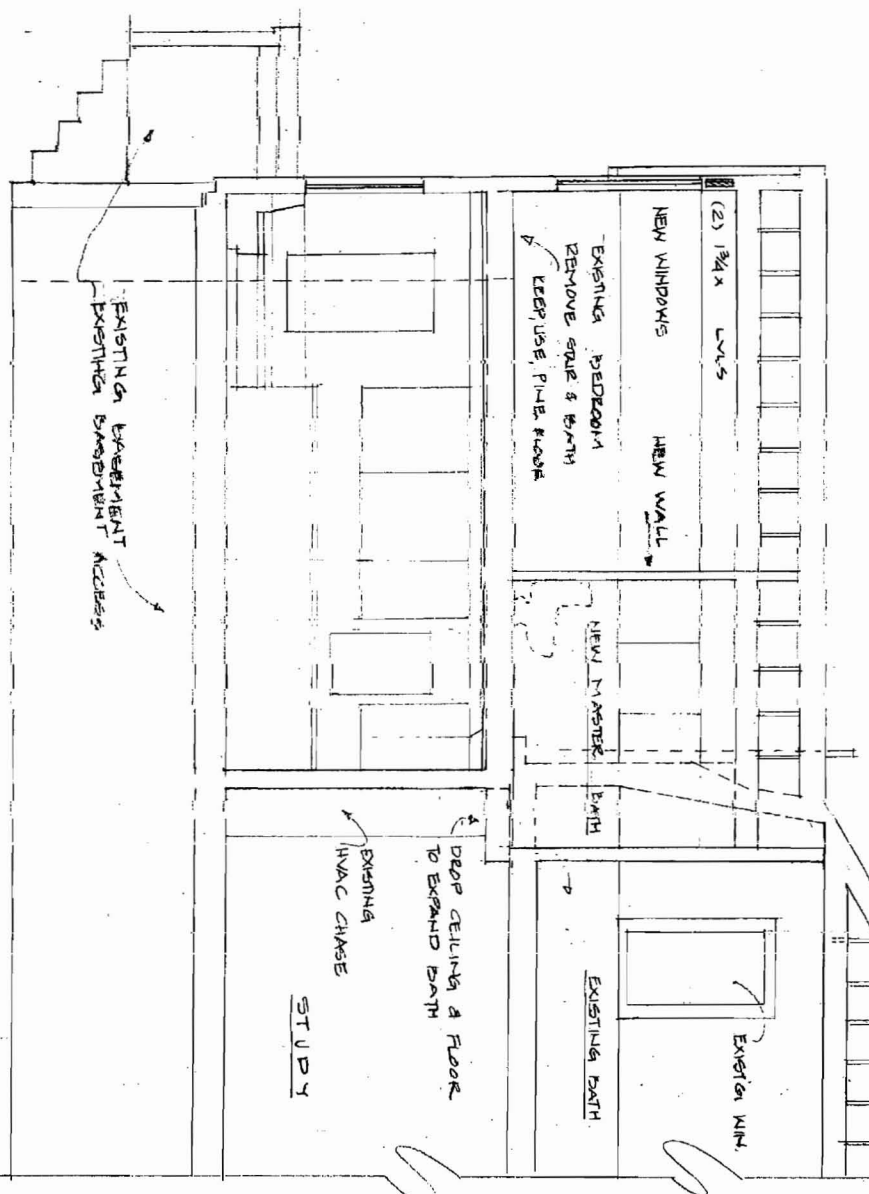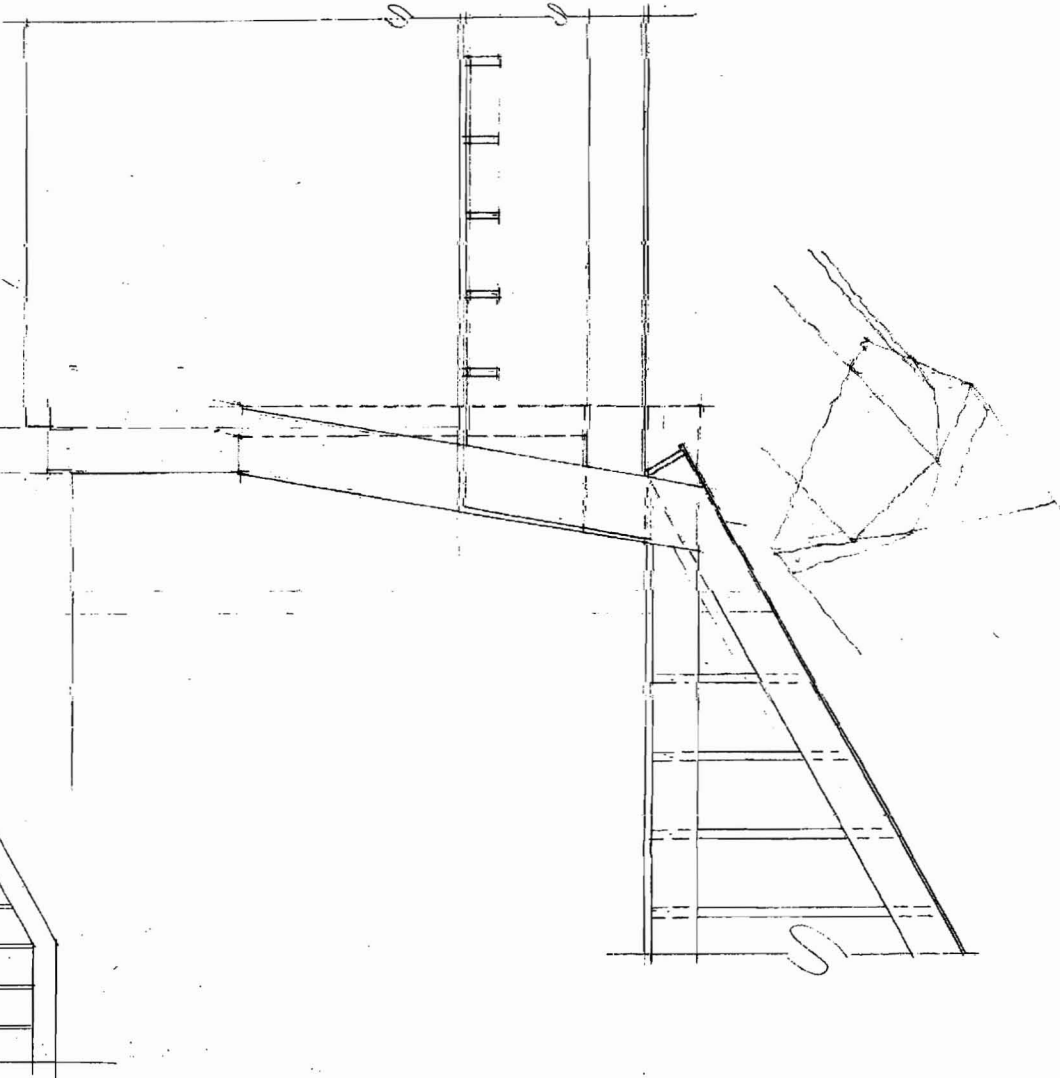

RENOVATION
ELIZABETH
MELISSA MCCAIN
MELBETH ST.
PACIFIC

1/5/08

