

City of Portland, Maine – Building or Use Permit Application 389 Congress Street, 04101, Tel: (207) 874-8703, FAX: 874-8716

Location of Construction: 50 Bay View Drive		Owner: Julius & Barbara Partig		Phone: 552-4489		Permit No: 970099	
Owner Address: SAA Portland, ME 04103		Lessee/Buyer's Name:		Phone:		Business Name:	
Contractor Name: Cliff Roderick		Address: Harrison, ME		Phone:		<div style="border: 2px solid black; padding: 5px; text-align: center;"> PERMIT ISSUED Permit Issued: FEB - 7 1997 CITY OF PORTLAND </div>	
Past Use: 1-fan		Proposed Use: Same		COST OF WORK: \$ 5,000.00 PERMIT FEE: \$ 50.00			
Proposed Project Description: Make Interior Renovations Install bay window in rear		FIRE DEPT. <input type="checkbox"/> Approved <input type="checkbox"/> Denied Signature:		INSPECTION: Use Group: Type:		Zone: CBL: 139-7-010 R-3	
				PEDESTRIAN ACTIVITIES DISTRICT (P.A.D.) Action: Approved <input type="checkbox"/> Approved with Conditions: <input type="checkbox"/> Denied <input type="checkbox"/> Signature: Date:		Zoning Approval: Special Zone or Reviews: <input type="checkbox"/> Shoreland <input type="checkbox"/> Wetland <input type="checkbox"/> Flood Zone <input type="checkbox"/> Subdivision <input type="checkbox"/> Site Plan maj <input type="checkbox"/> minor <input type="checkbox"/> mm <input type="checkbox"/>	
Permit Taken By: Mary Gresik		Date Applied For: 31 January 1997					

1. This permit application does not preclude the Applicant(s) from meeting applicable State and Federal rules.
2. Building permits do not include plumbing, septic or electrical work.
3. Building permits are void if work is not started within six (6) months of the date of issuance. False information may invalidate a building permit and stop all work..

CERTIFICATION

I hereby certify that I am the owner of record of the named property, or that the proposed work is authorized by the owner of record and that I have been authorized by the owner to make this application as his authorized agent and I agree to conform to all applicable laws of this jurisdiction. In addition, if a permit for work described in the application is issued, I certify that the code official's authorized representative shall have the authority to enter all areas covered by such permit at any reasonable hour to enforce the provisions of the code(s) applicable to such permit

SIGNATURE OF APPLICANT Julius Partig ADDRESS: DATE: 31 January 1997 PHONE:

RESPONSIBLE PERSON IN CHARGE OF WORK, TITLE PHONE:

White-Permit Desk Green-Assessor's Canary-D.P.W. Pink-Public File Ivory Card-Inspector

- Zoning Appeal**
- Variance
 - Miscellaneous
 - Conditional Use
 - Interpretation
 - Approved
 - Denied

- Historic Preservation**
- Not in District or Landmark
 - Does Not Require Review
 - Requires Review

- Action:**
- Approved
 - Approved with Conditions
 - Denied

Date: 2/1/97

CEO DISTRICT 6

City of Portland, Maine – Building or Use Permit Application 389 Congress Street, 04101, Tel: (207) 874-8703, FAX: 874-8716

Location of Construction: 58 Bay View Drive		Owner: Julius & Barbara Pertig		Phone: 552-4489		Permit No: 970099	
Owner Address: SAA Ptld, ME 04103		Lessee/Buyer's Name:		Phone:		BusinessName:	
Contractor Name: Cliff Roderick		Address: Harrison, ME		Phone:			
Past Use: 1-fam		Proposed Use: Same		COST OF WORK: \$ 6,000.00		PERMIT FEE: \$ 50.00	
				FIRE DEPT. <input type="checkbox"/> Approved <input type="checkbox"/> Denied		INSPECTION: Use Group: R3 Type 5B 1300A96	
Proposed Project Description: Make Interior Renovations Install bay window in rear				Signature:		Signature: <i>[Signature]</i>	
				PEDESTRIAN ACTIVITIES DISTRICT (P.A.D.)		Signature: <i>[Signature]</i>	
				Action: <input type="checkbox"/> Approved <input type="checkbox"/> Approved with Conditions <input type="checkbox"/> Denied		Date:	
Permit Taken By: Mary Gresik		Date Applied For: 31 January 1997					

PERMIT ISSUED
Permit Issued:
FEB - 7 1997
CITY OF PORTLAND

Zone: **R-3** CBL: 139-F-010
Zoning Approval: *[Signature]*
Special Zone or Reviews:
 Shoreland
 Wetland
 Flood Zone
 Subdivision
 Site Plan maj minor mm

Zoning Appeal
 Variance
 Miscellaneous
 Conditional Use
 Interpretation
 Approved
 Denied

Historic Preservation
 Not in District or Landmark
 Does Not Require Review
 Requires Review

Action:
 Approved
 Approved with Conditions
 Denied
Date: *2/3/97*
[Signature]

CERTIFICATION


I hereby certify that I am the owner of record of the named property, or that the proposed work is authorized by the owner of record and that I have been authorized by the owner to make this application as his authorized agent and I agree to conform to all applicable laws of this jurisdiction. In addition, if a permit for work described in the application is issued, I certify that the code official's authorized representative shall have the authority to enter all areas covered by such permit at any reasonable hour to enforce the provisions of the code(s) applicable to such permit

[Signature] 58 Bay View Dr. 31 January 1997
SIGNATURE OF APPLICANT Julius Pertig ADDRESS: DATE: PHONE:

RESPONSIBLE PERSON IN CHARGE OF WORK, TITLE PHONE:


CEO DISTRICT 6
[Signature]

R-3 Zone
is the min. rear
Setback req.

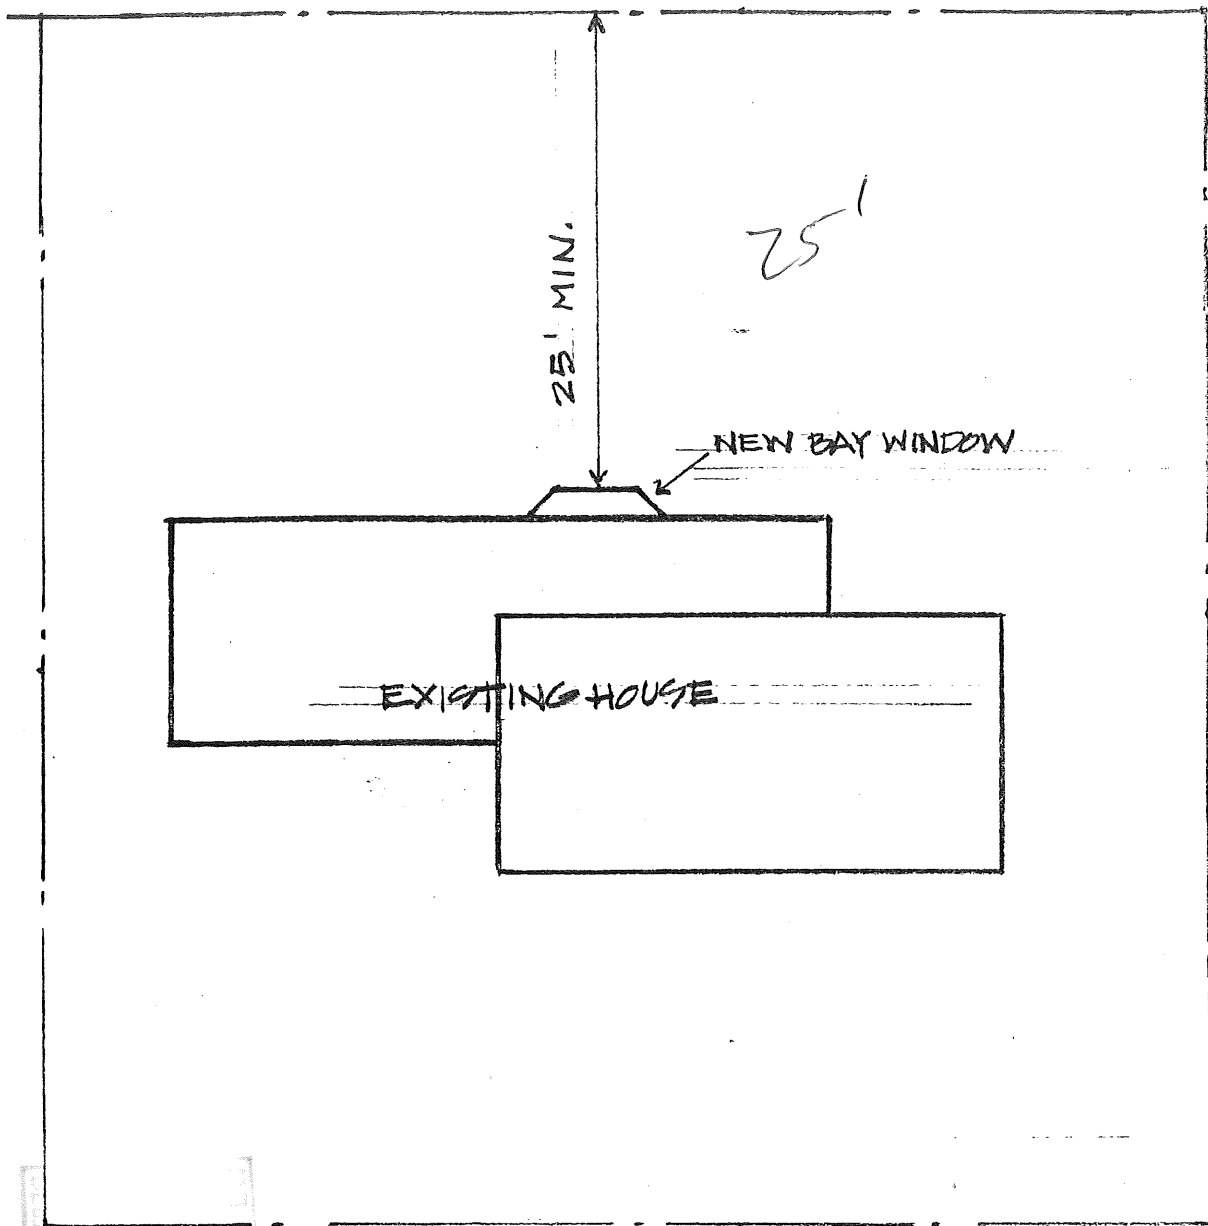

BAY VIEW DRIVE

38 BAY VIEW DR.
PLOT PLAN
N.T.S. 2/2/97

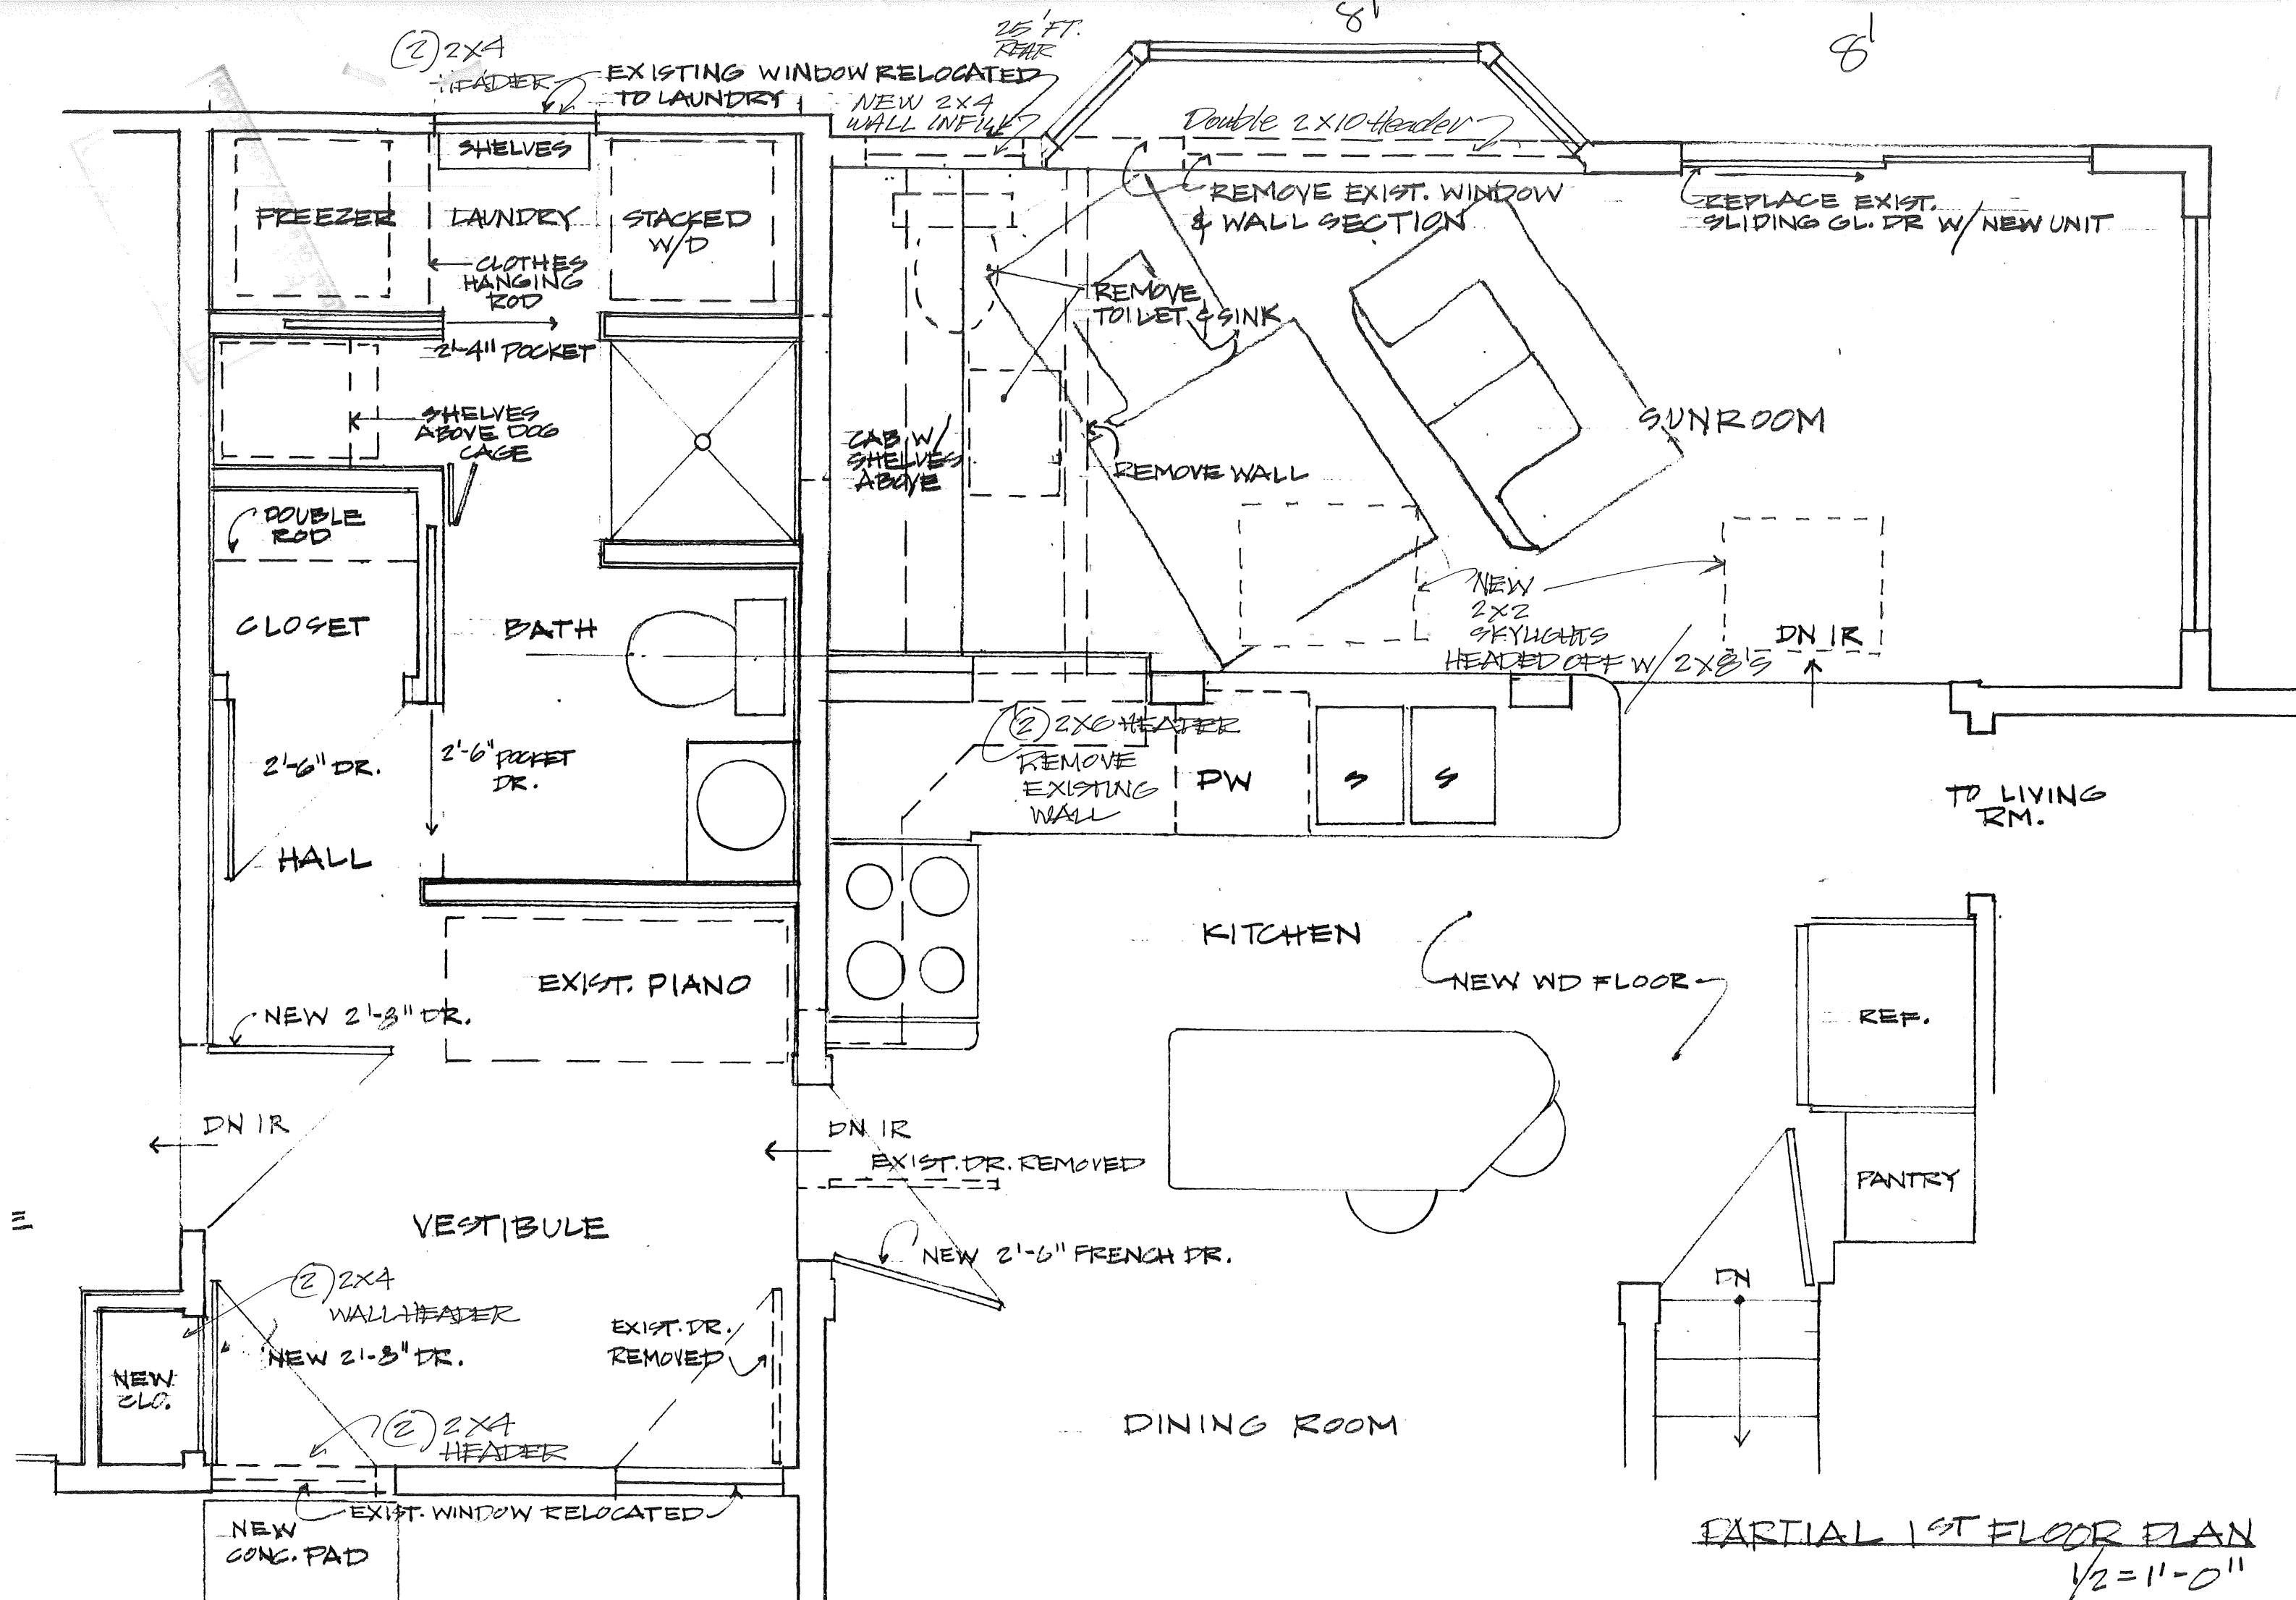

PARTIAL 1ST FLOOR PLAN
 1/2" = 1'-0"