


CHRIS
WORTLEY
DESIGN

13 PARSON ROAD
 WORTLEY RESIDENCE

ISSUE DATE

FIRST
 FLOOR

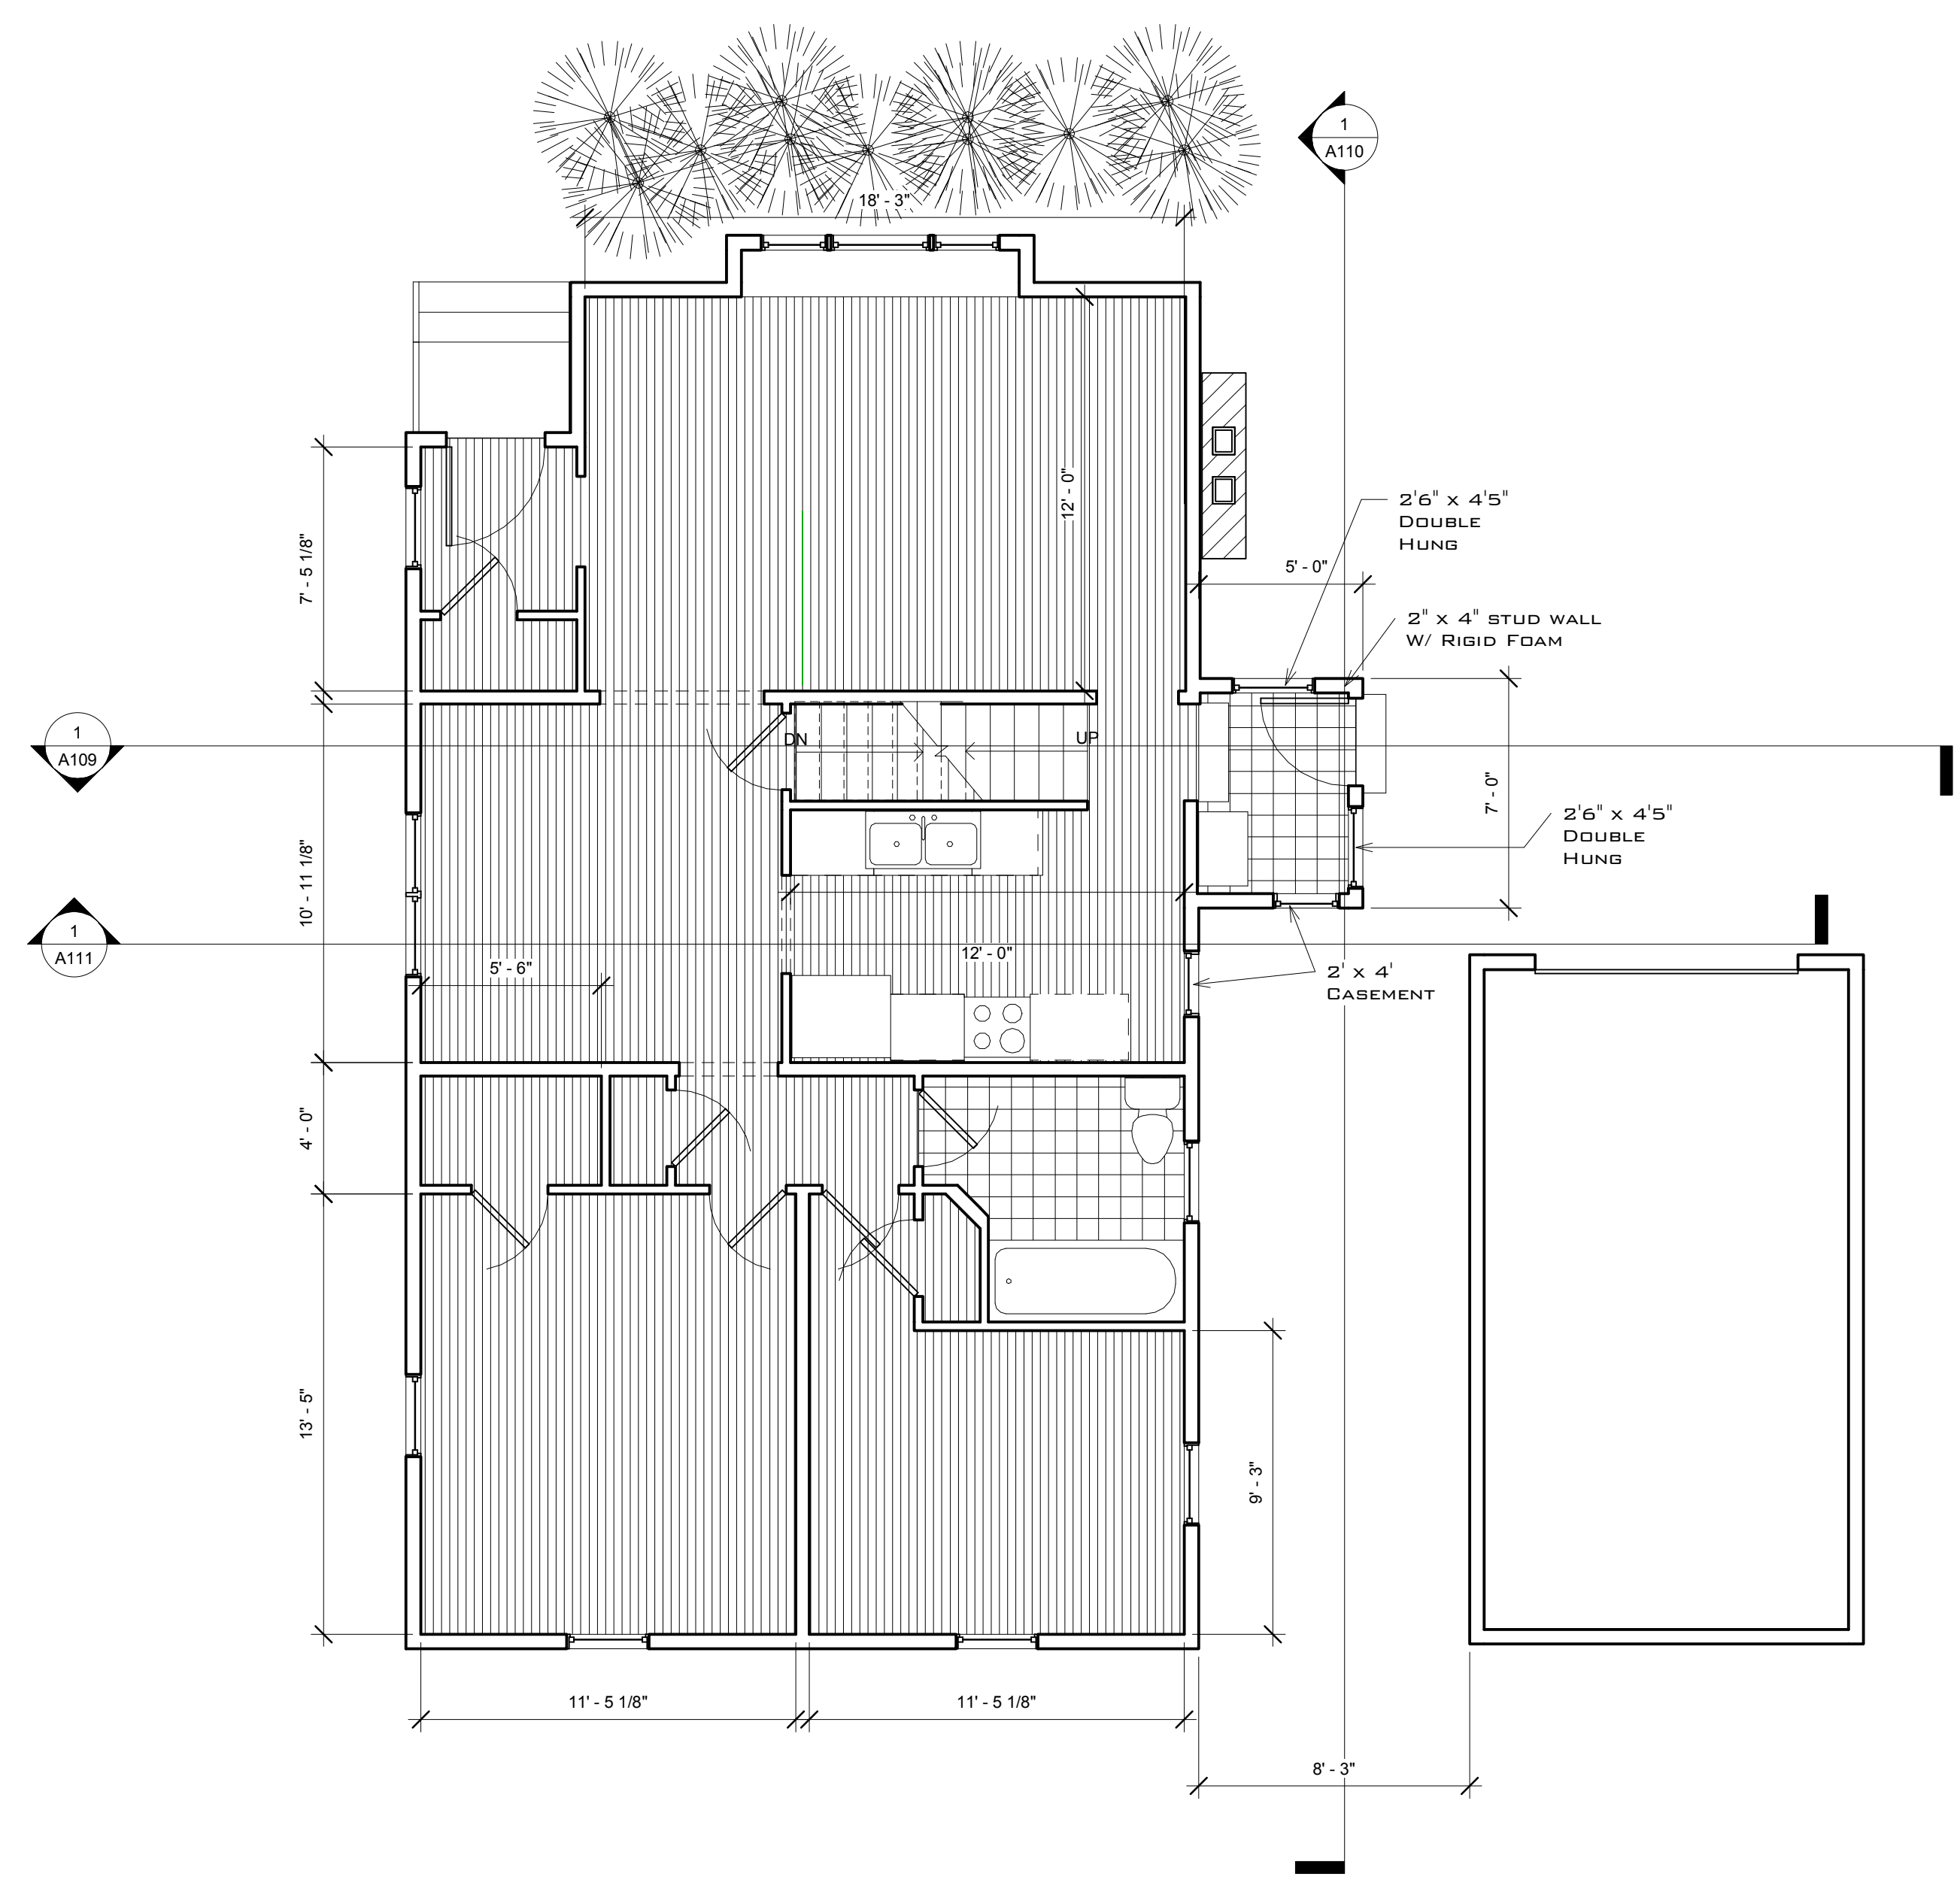


① Level 1
 1/4" = 1'-0"

C_{HRIS}
W_{ORTLEY}
D_{ESIGN}

13 PARSON ROAD
WORTLEY RESIDENCE

ISSUE DATE


SECOND
FLOOR

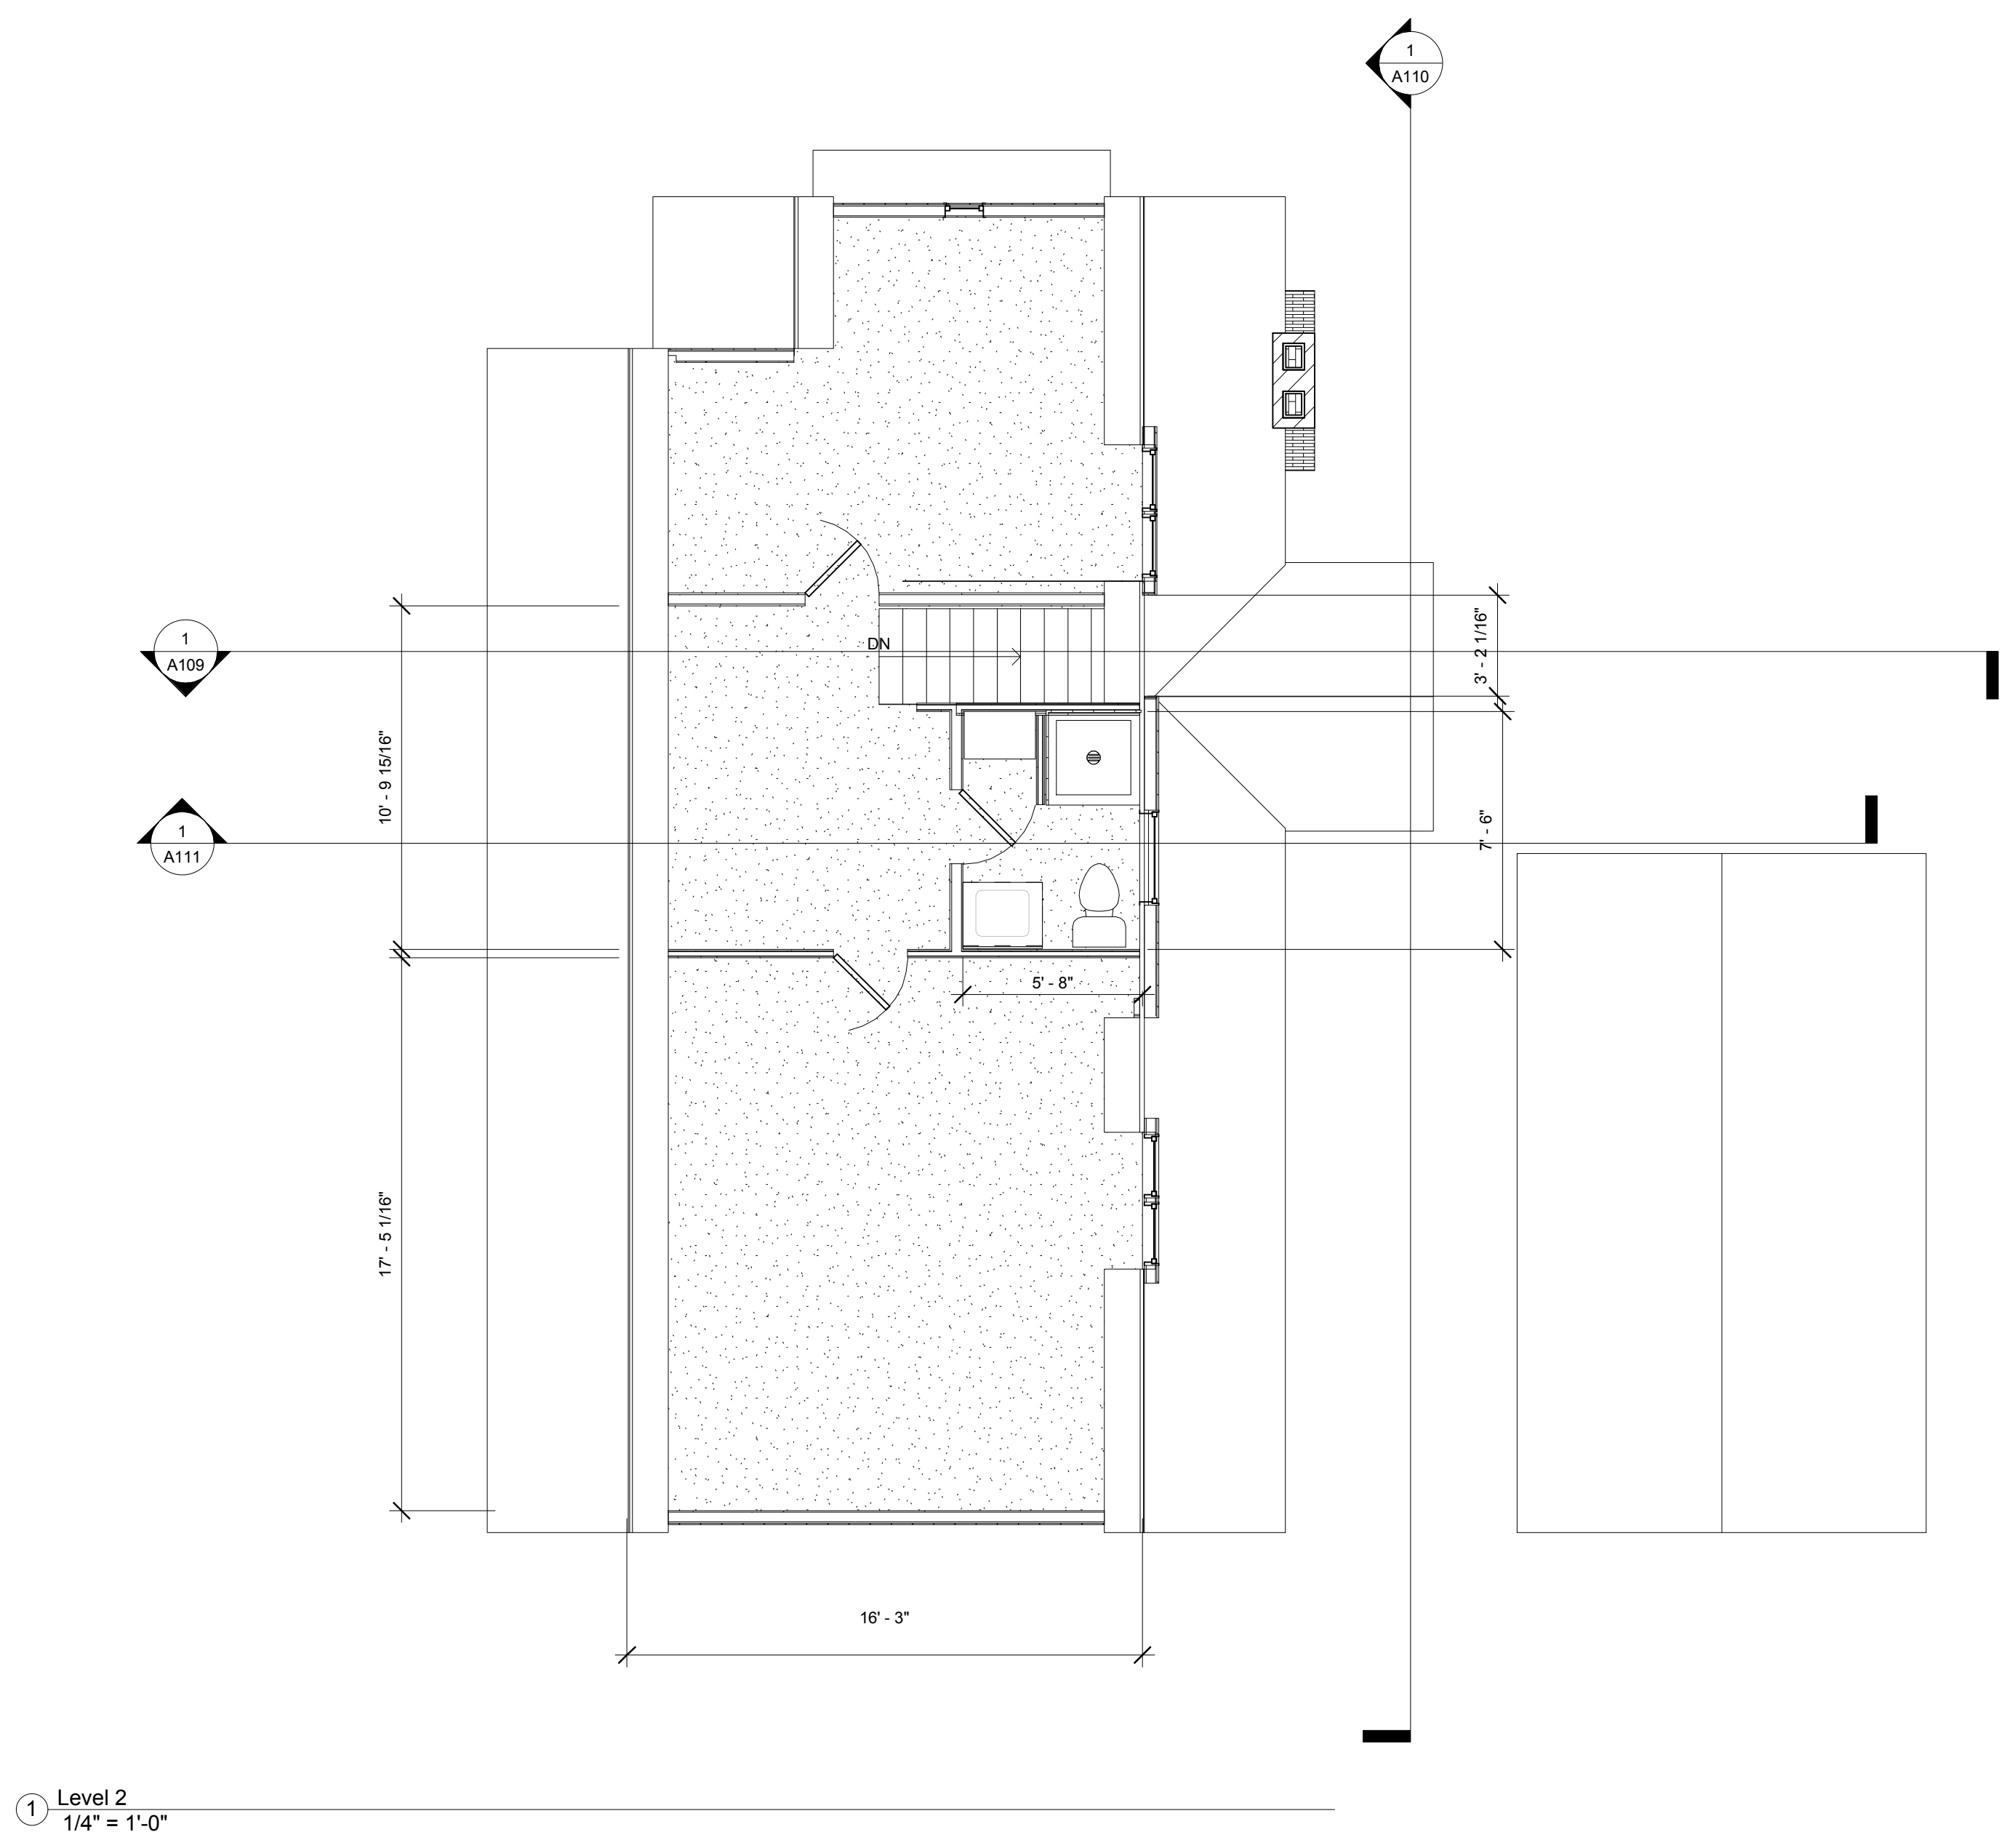

① Level 2
1/4" = 1'-0"

CHRIS
WORTLEY
DESIGN

13 PARSON ROAD
WORTLEY RESIDENCE

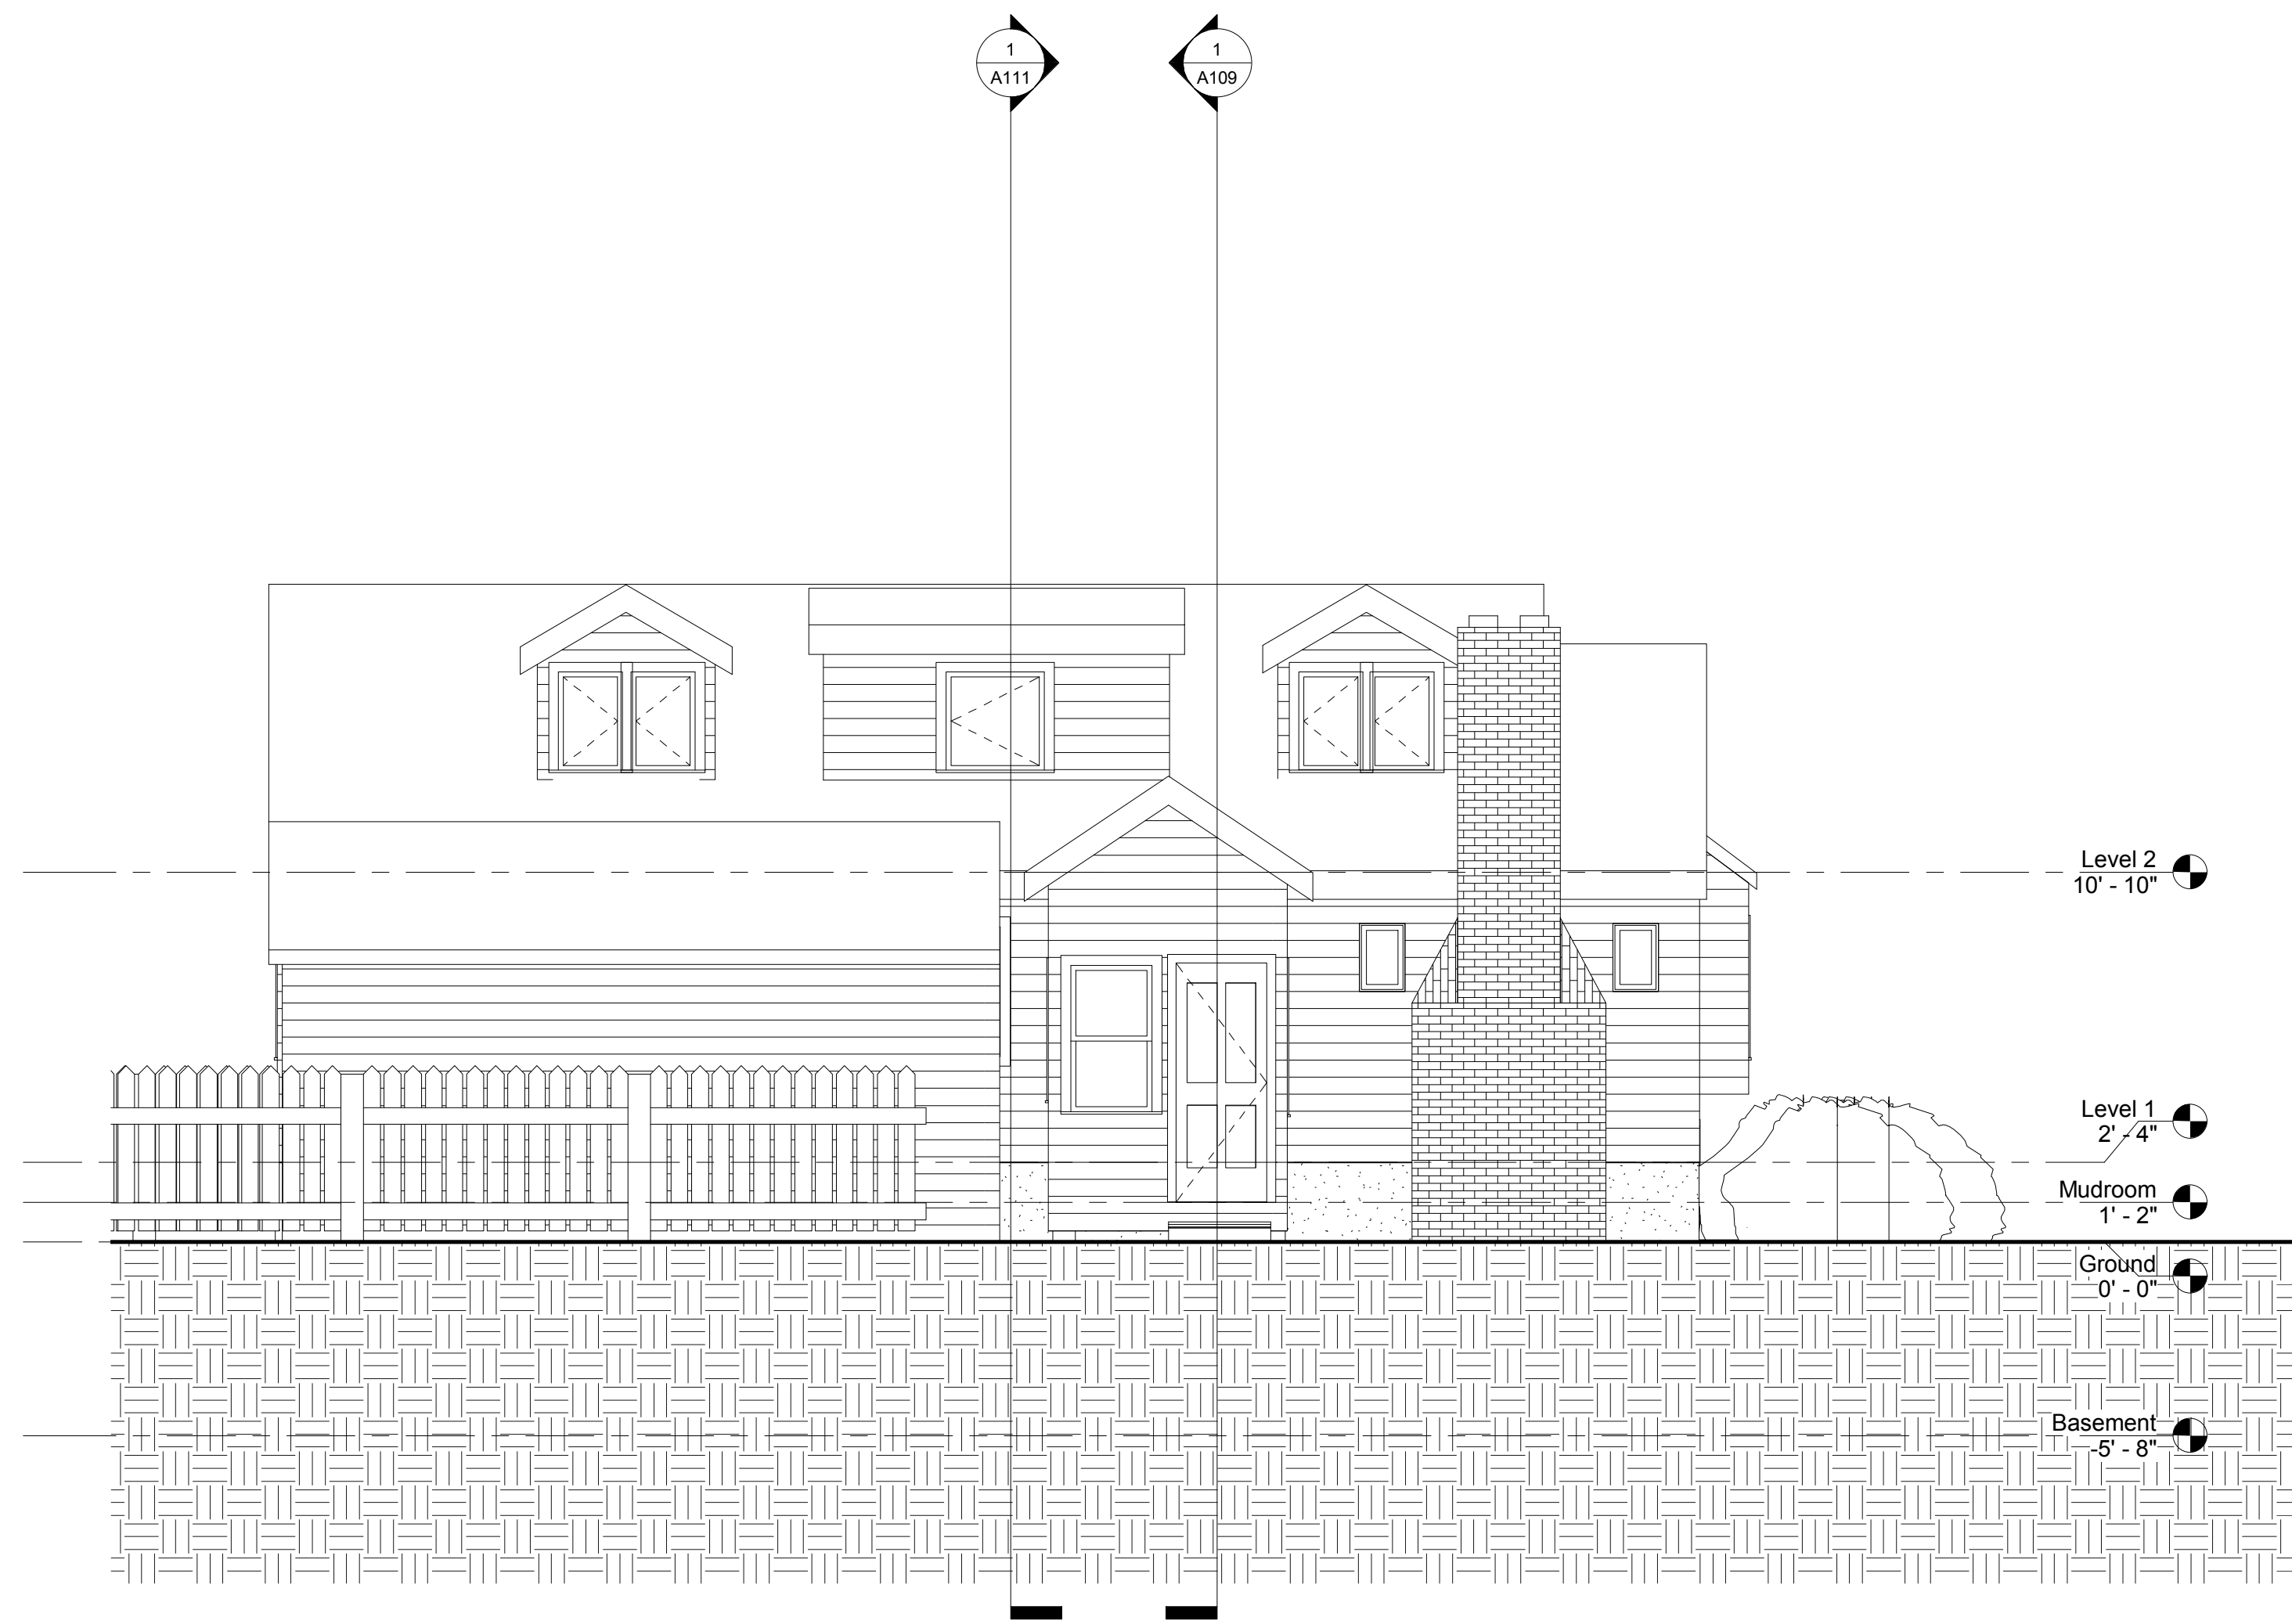


ISSUE DATE

EAST
ELEVATION

① East
1/4" = 1'-0"

C HRIS
W ORTLEY
D ESIGN

13 PARSON ROAD
WORTLEY RESIDENCE

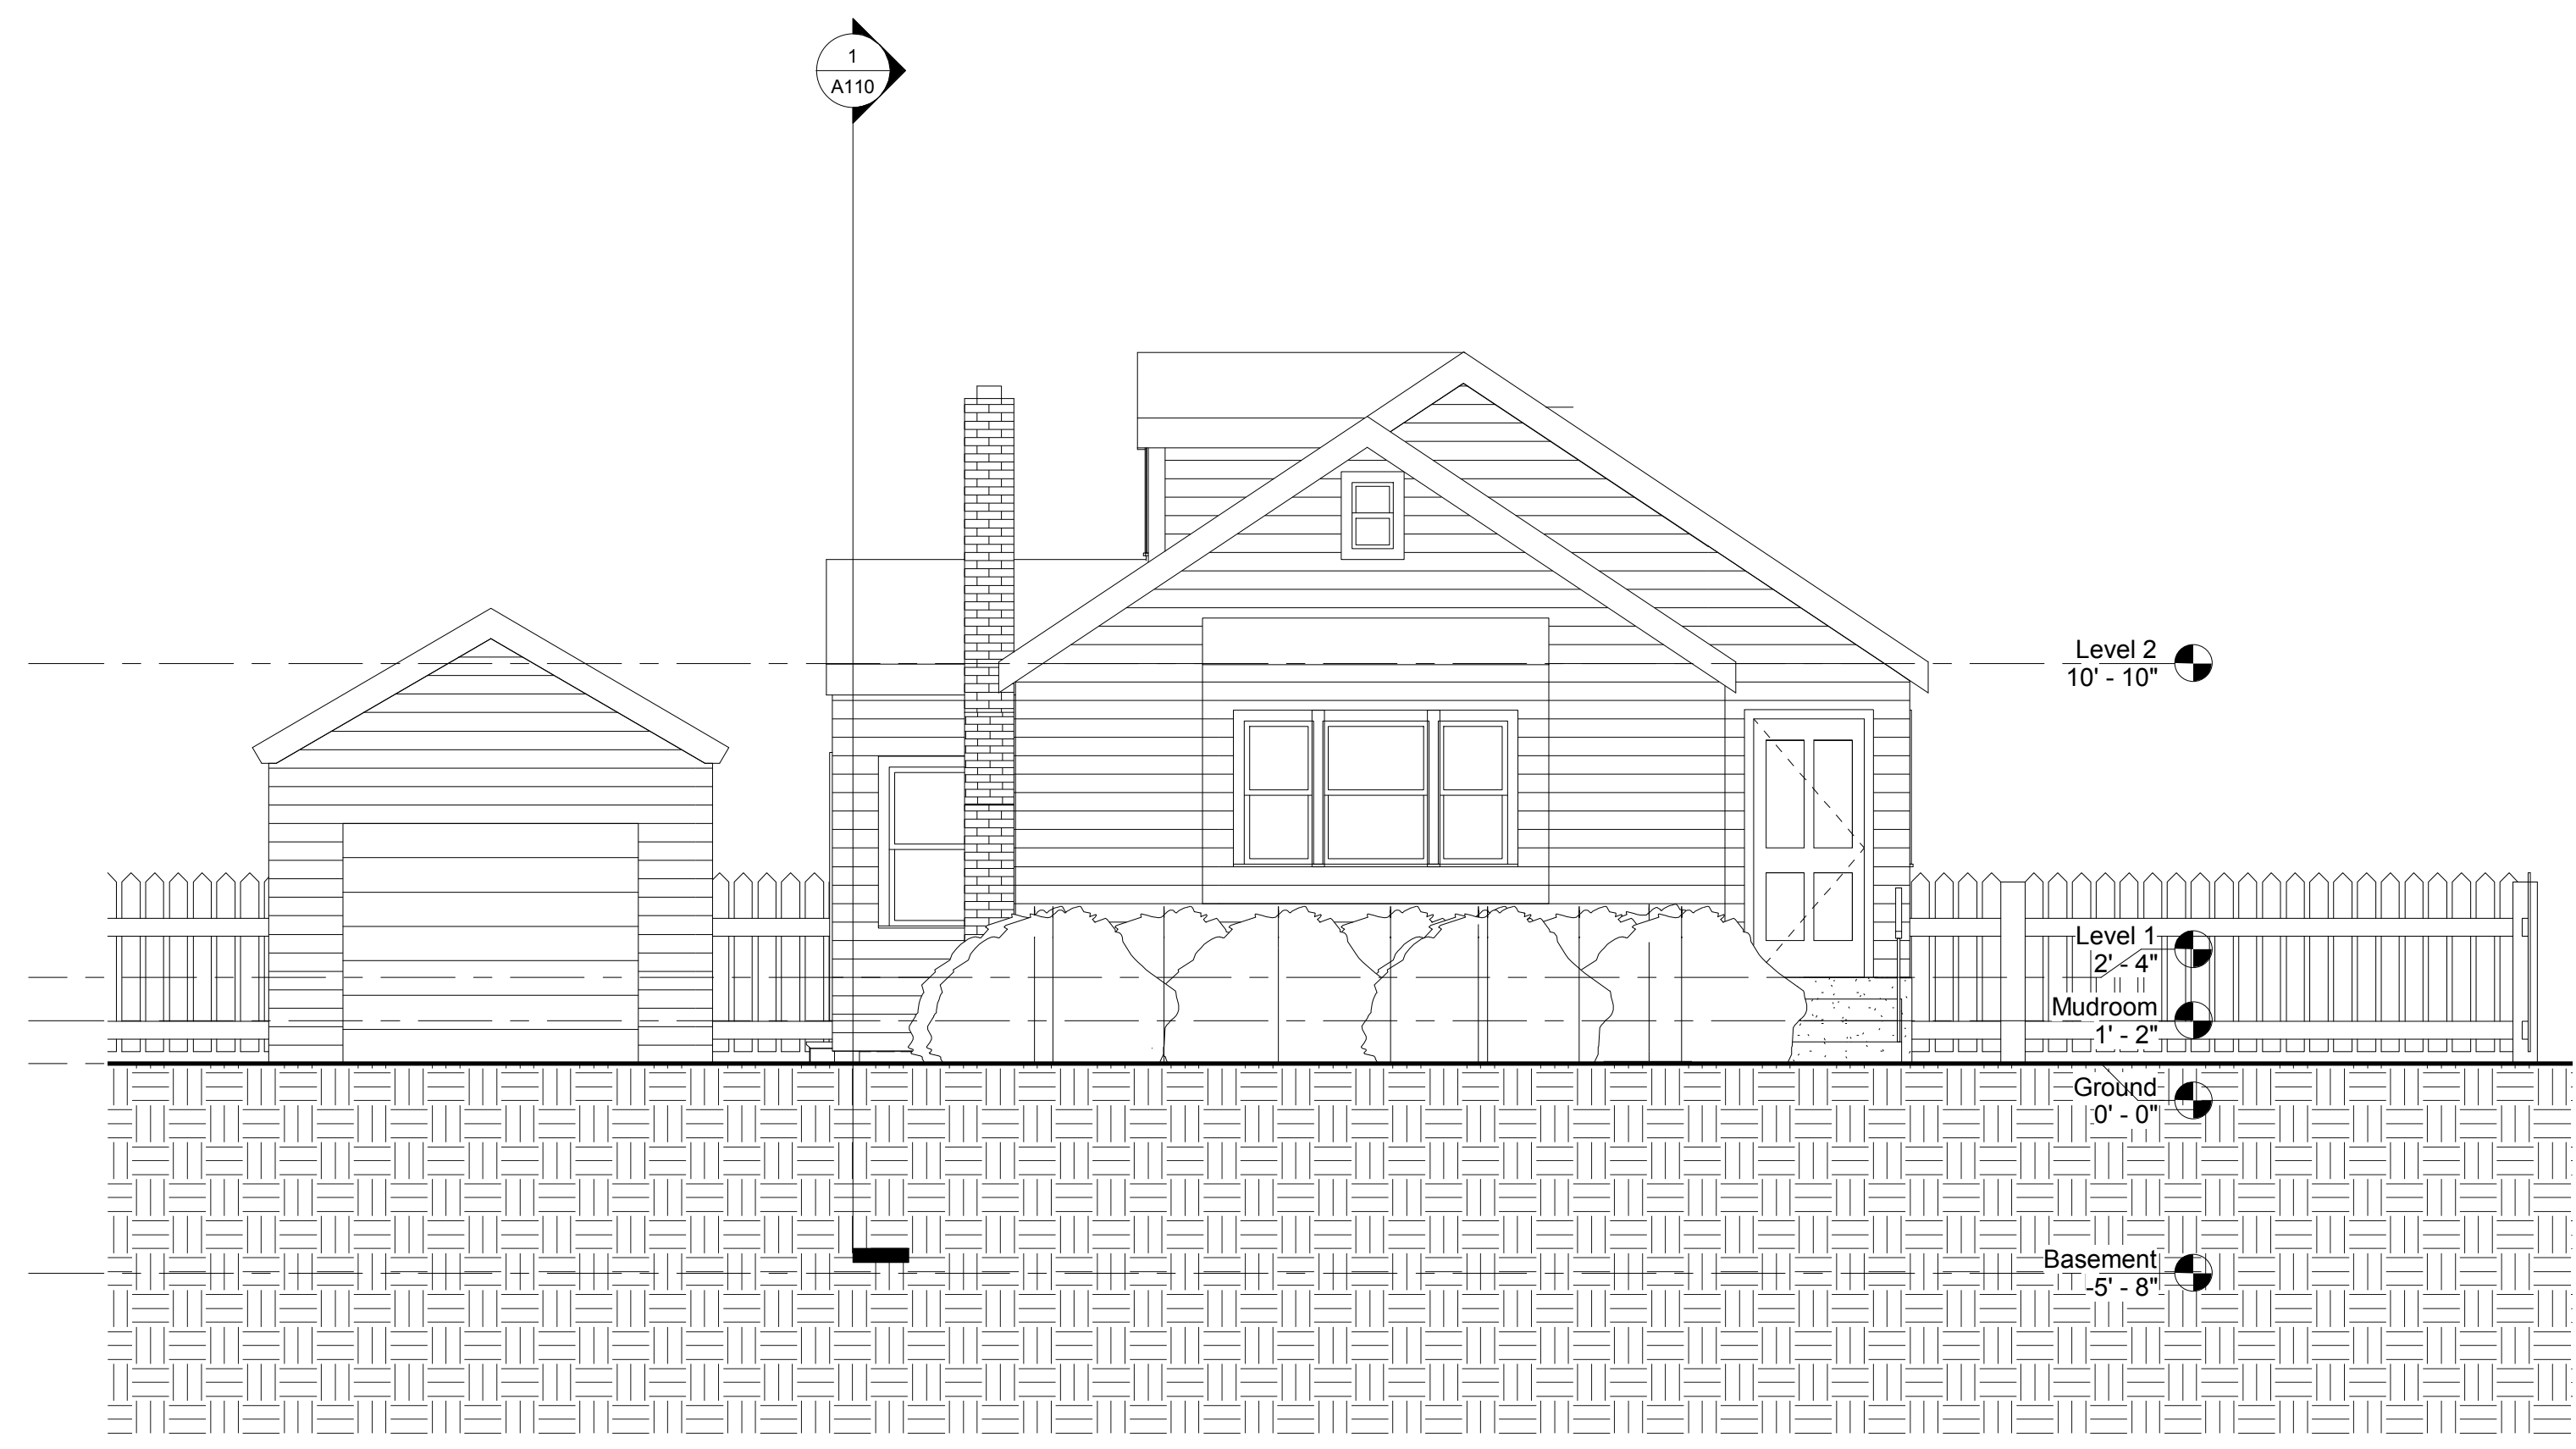


① North
1/4" = 1'-0"

ISSUE DATE

NORTH
ELEVATION

C HRIS
W ORTLEY
D ESIGN

13 PARSON ROAD
WORTLEY RESIDENCE

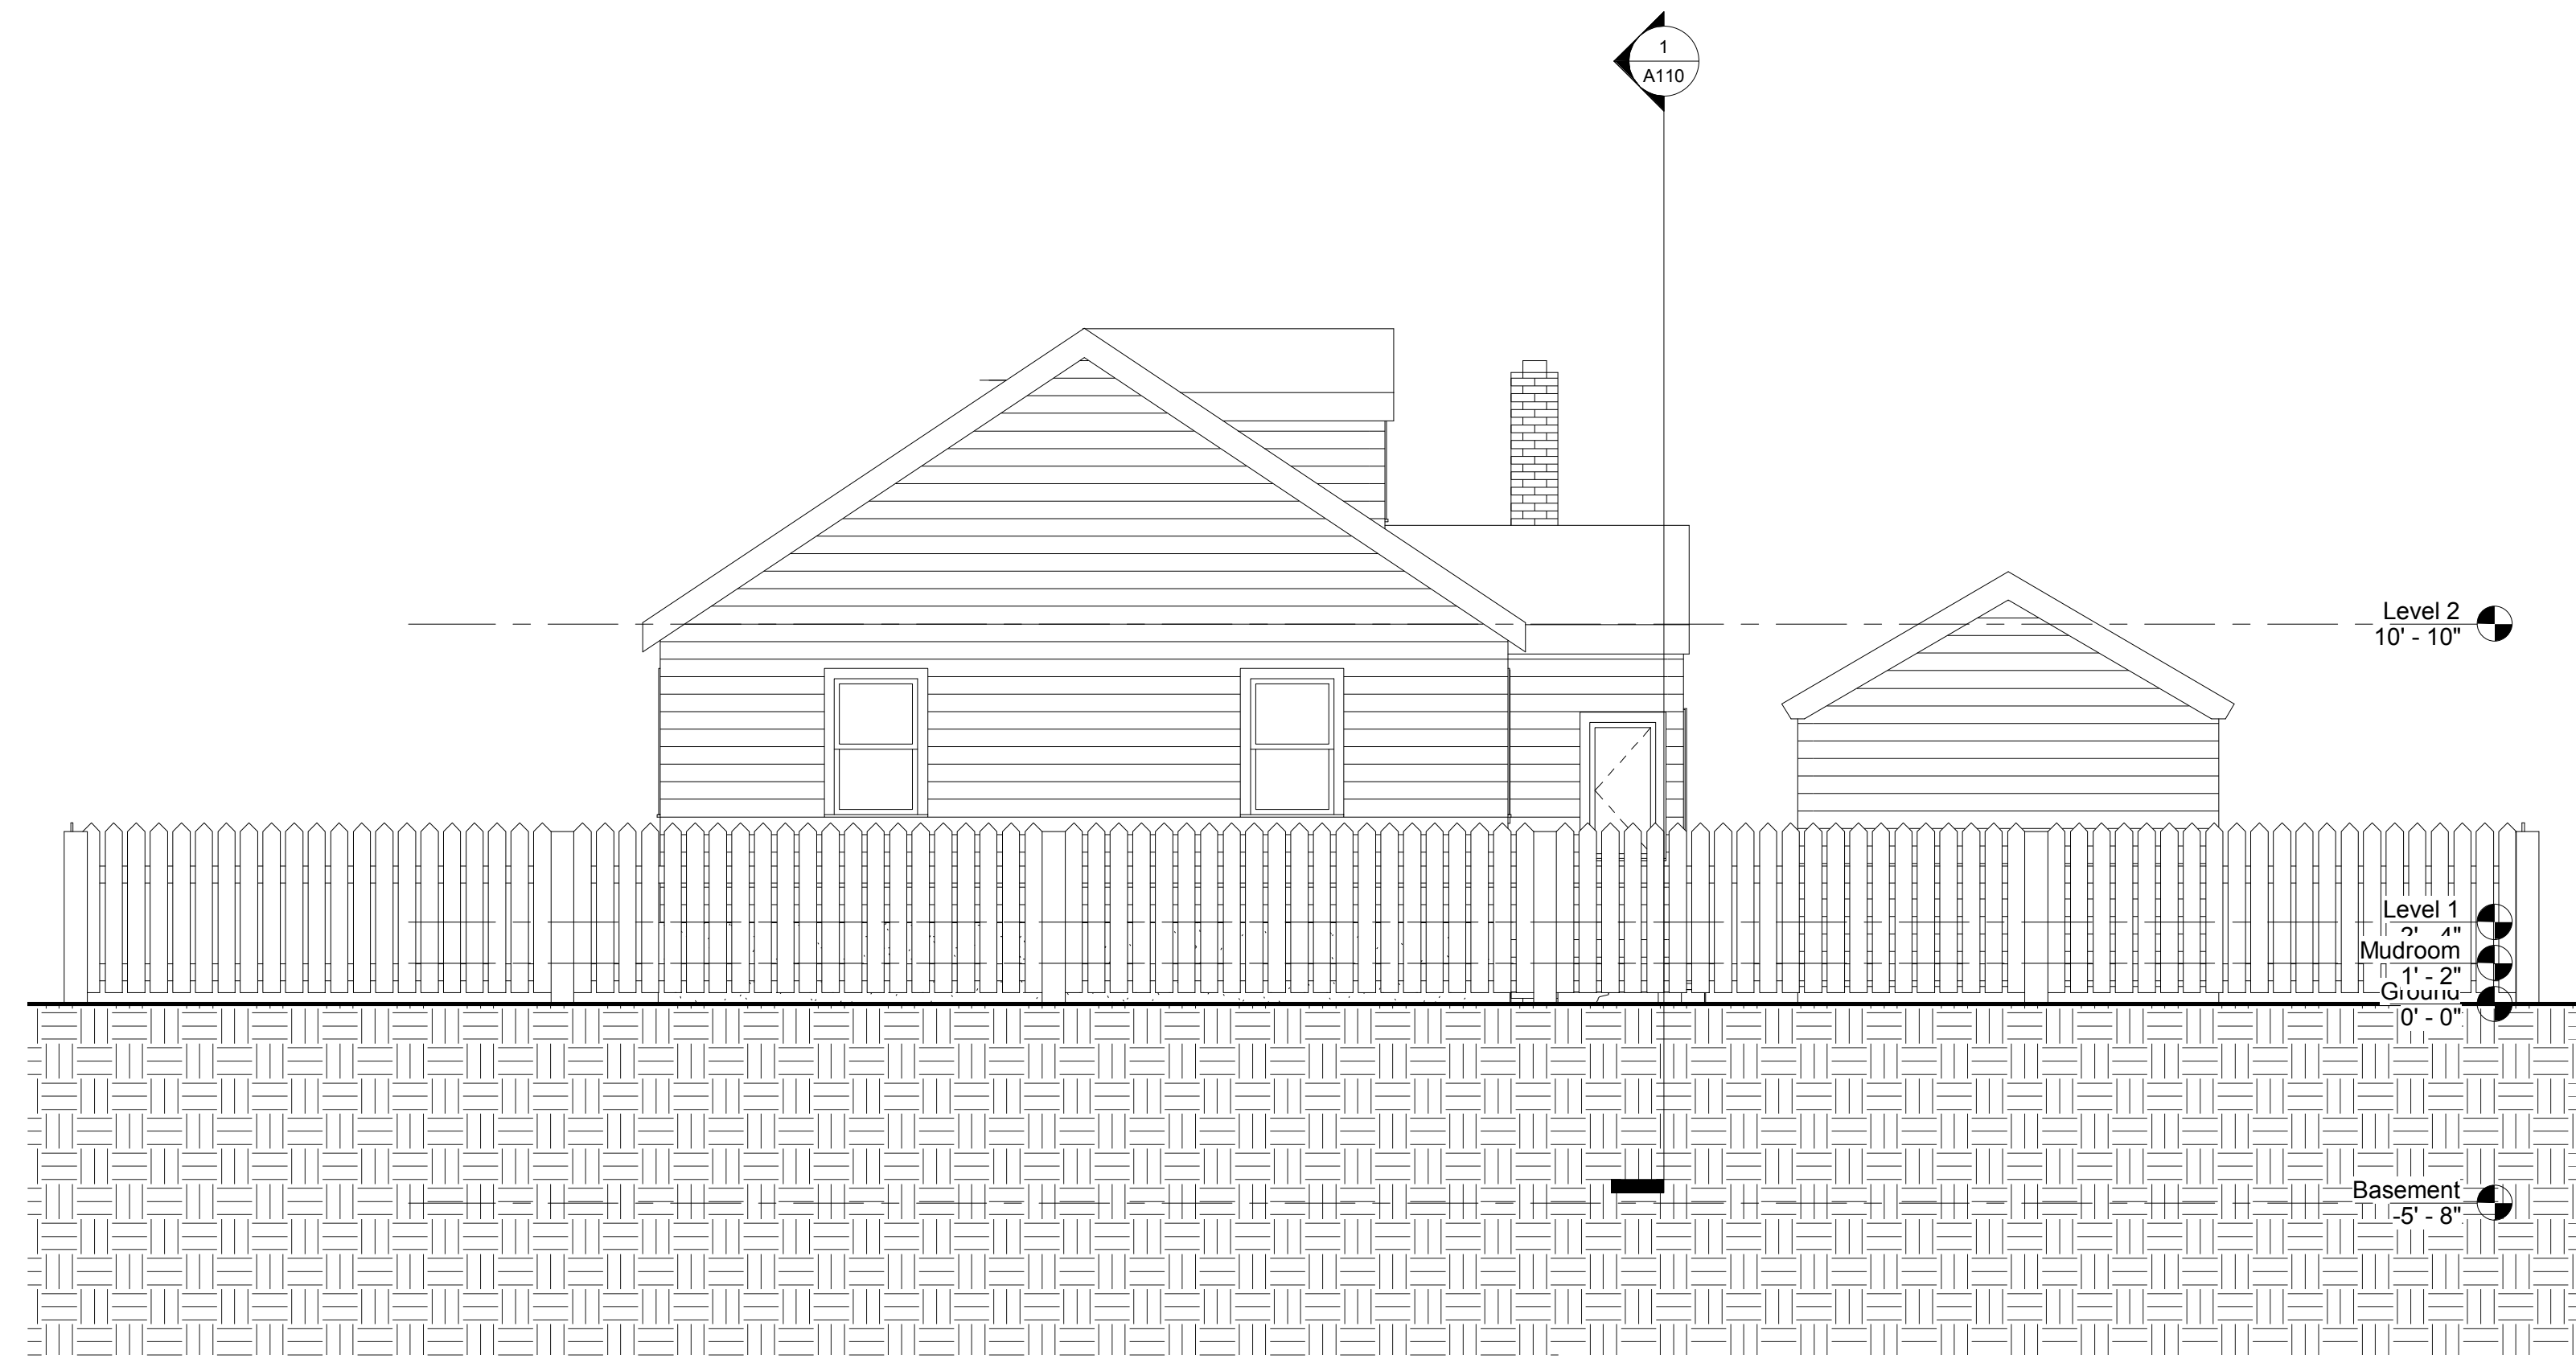

① South
1/4" = 1'-0"

ISSUE DATE


SOUTH
ELEVATION

C_{HRIS}
W_{ORTLEY}
D_{ESIGN}

13 PARSON ROAD
WORTLEY RESIDENCE


ISSUE DATE

WEST
ELEVATION

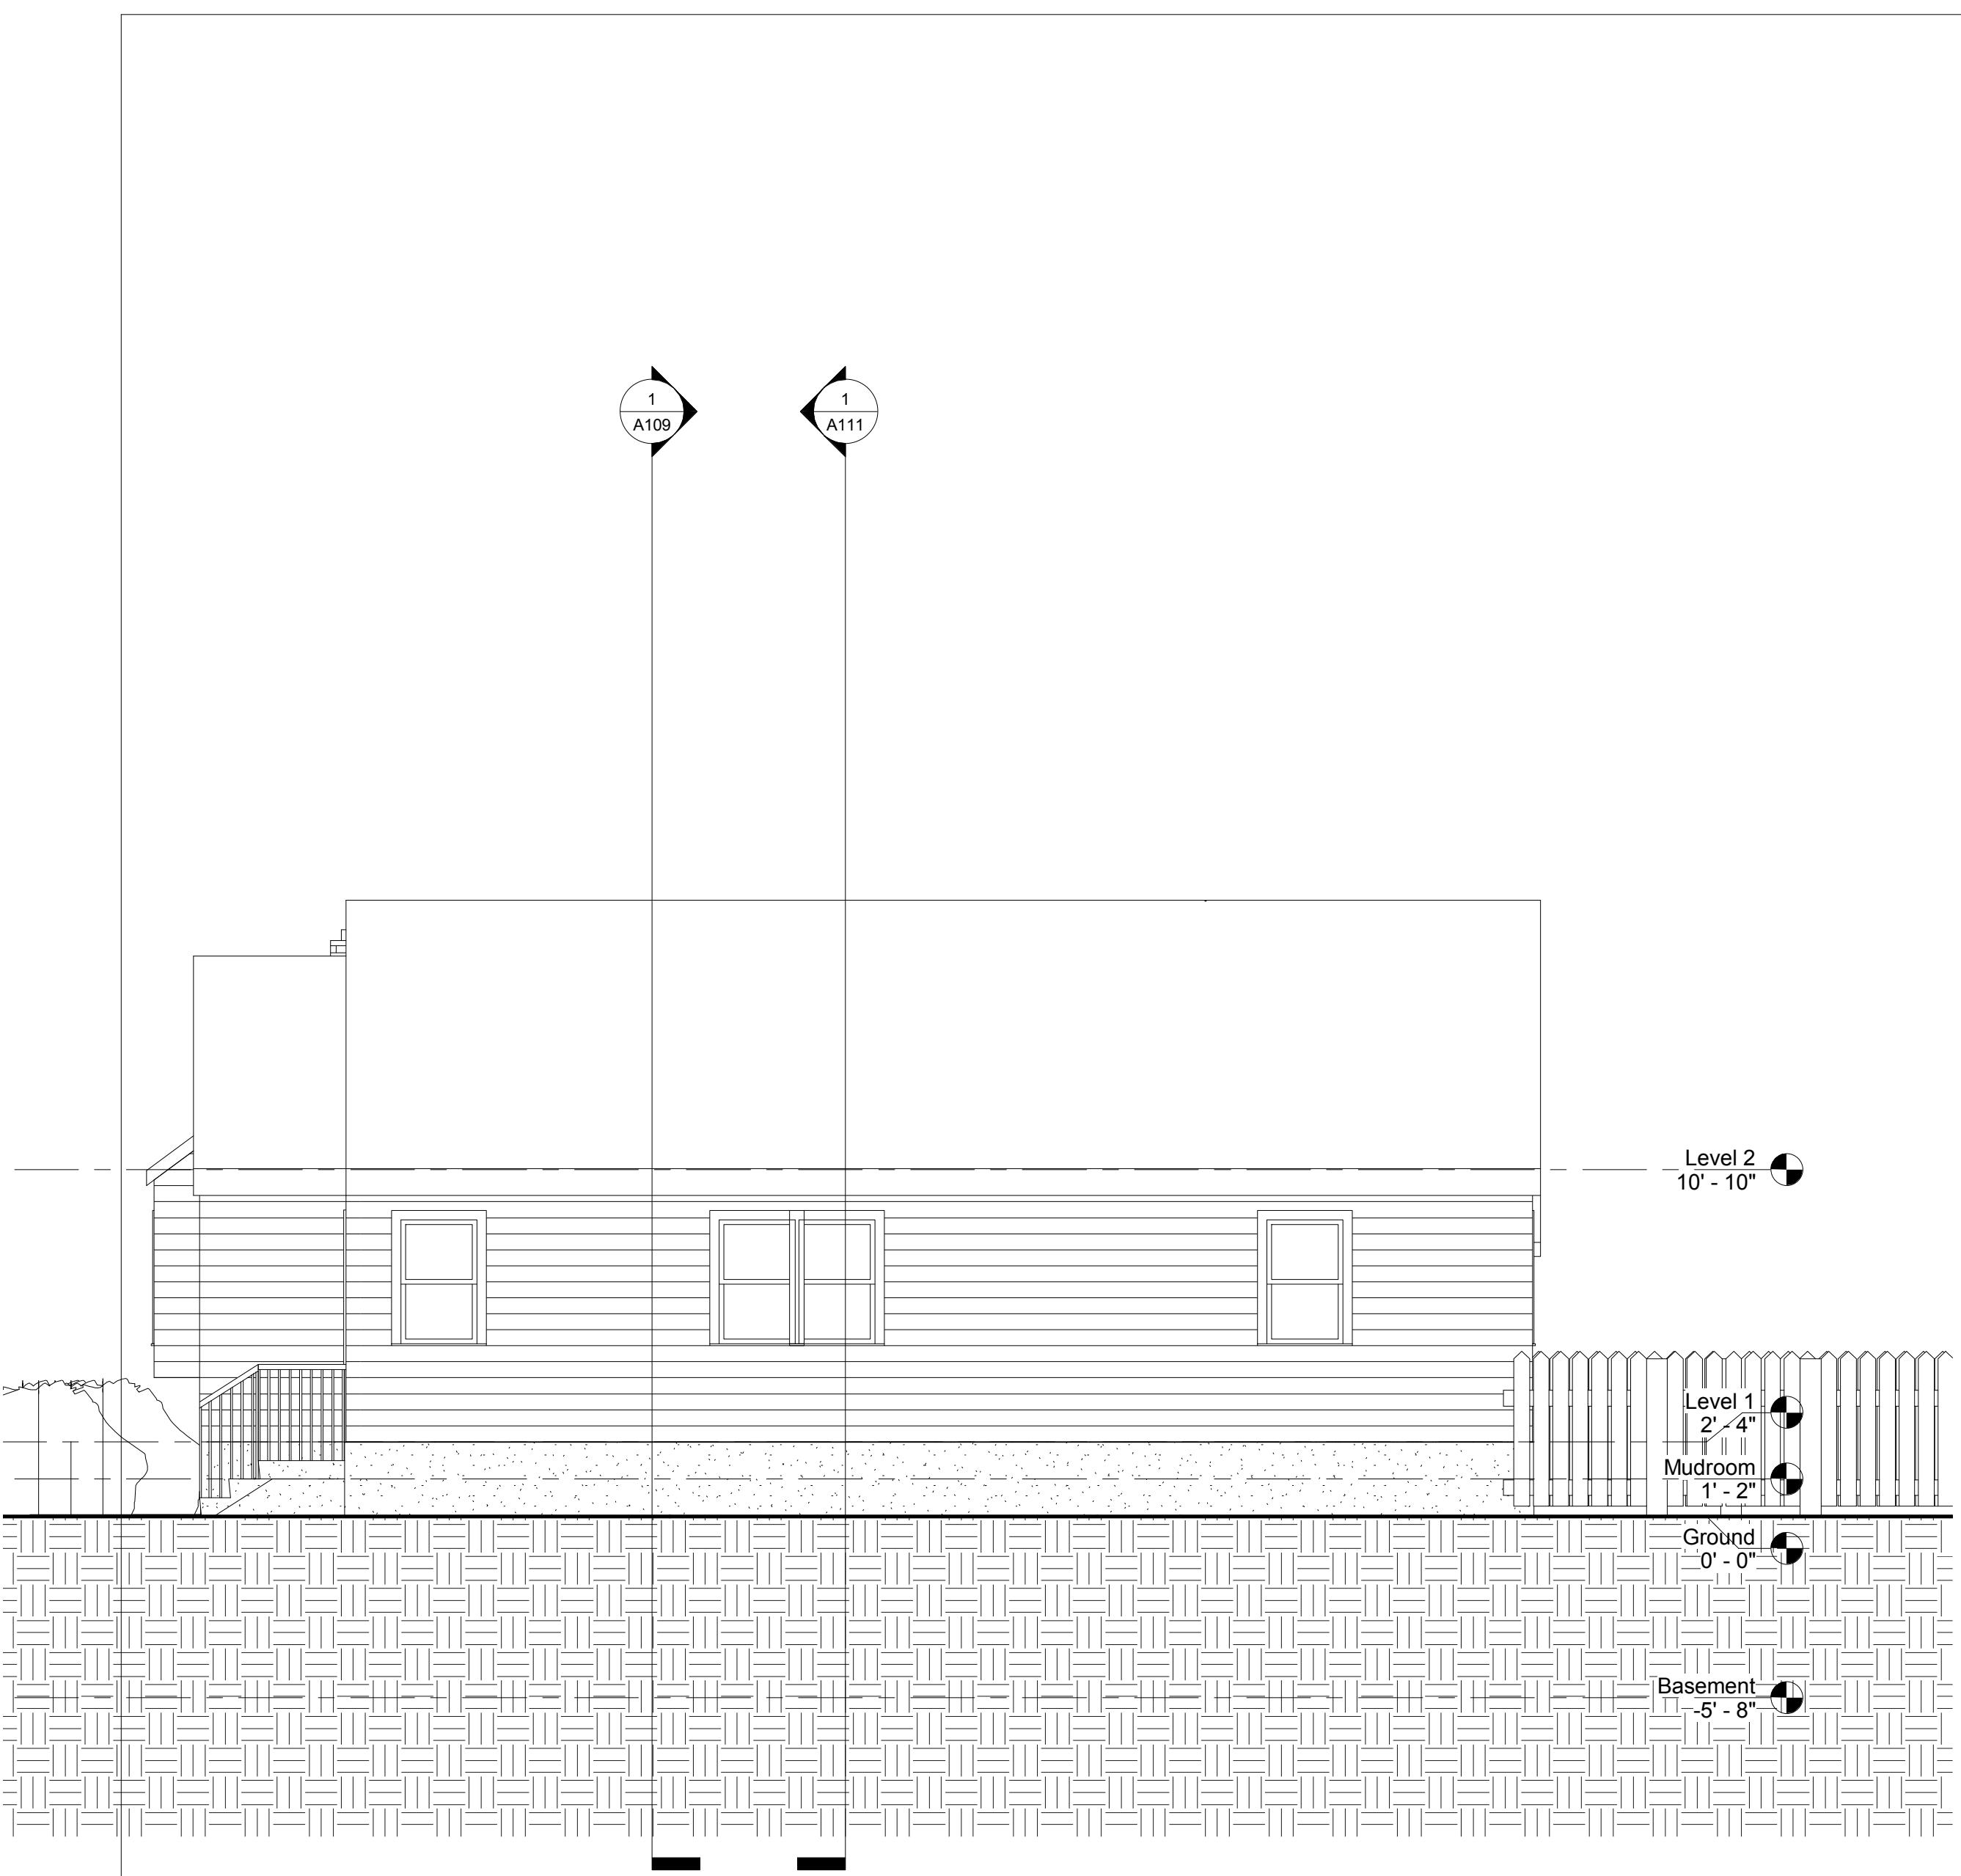

① West
1/4" = 1'-0"

13 PARSON ROAD
WORTLEY RESIDENCE

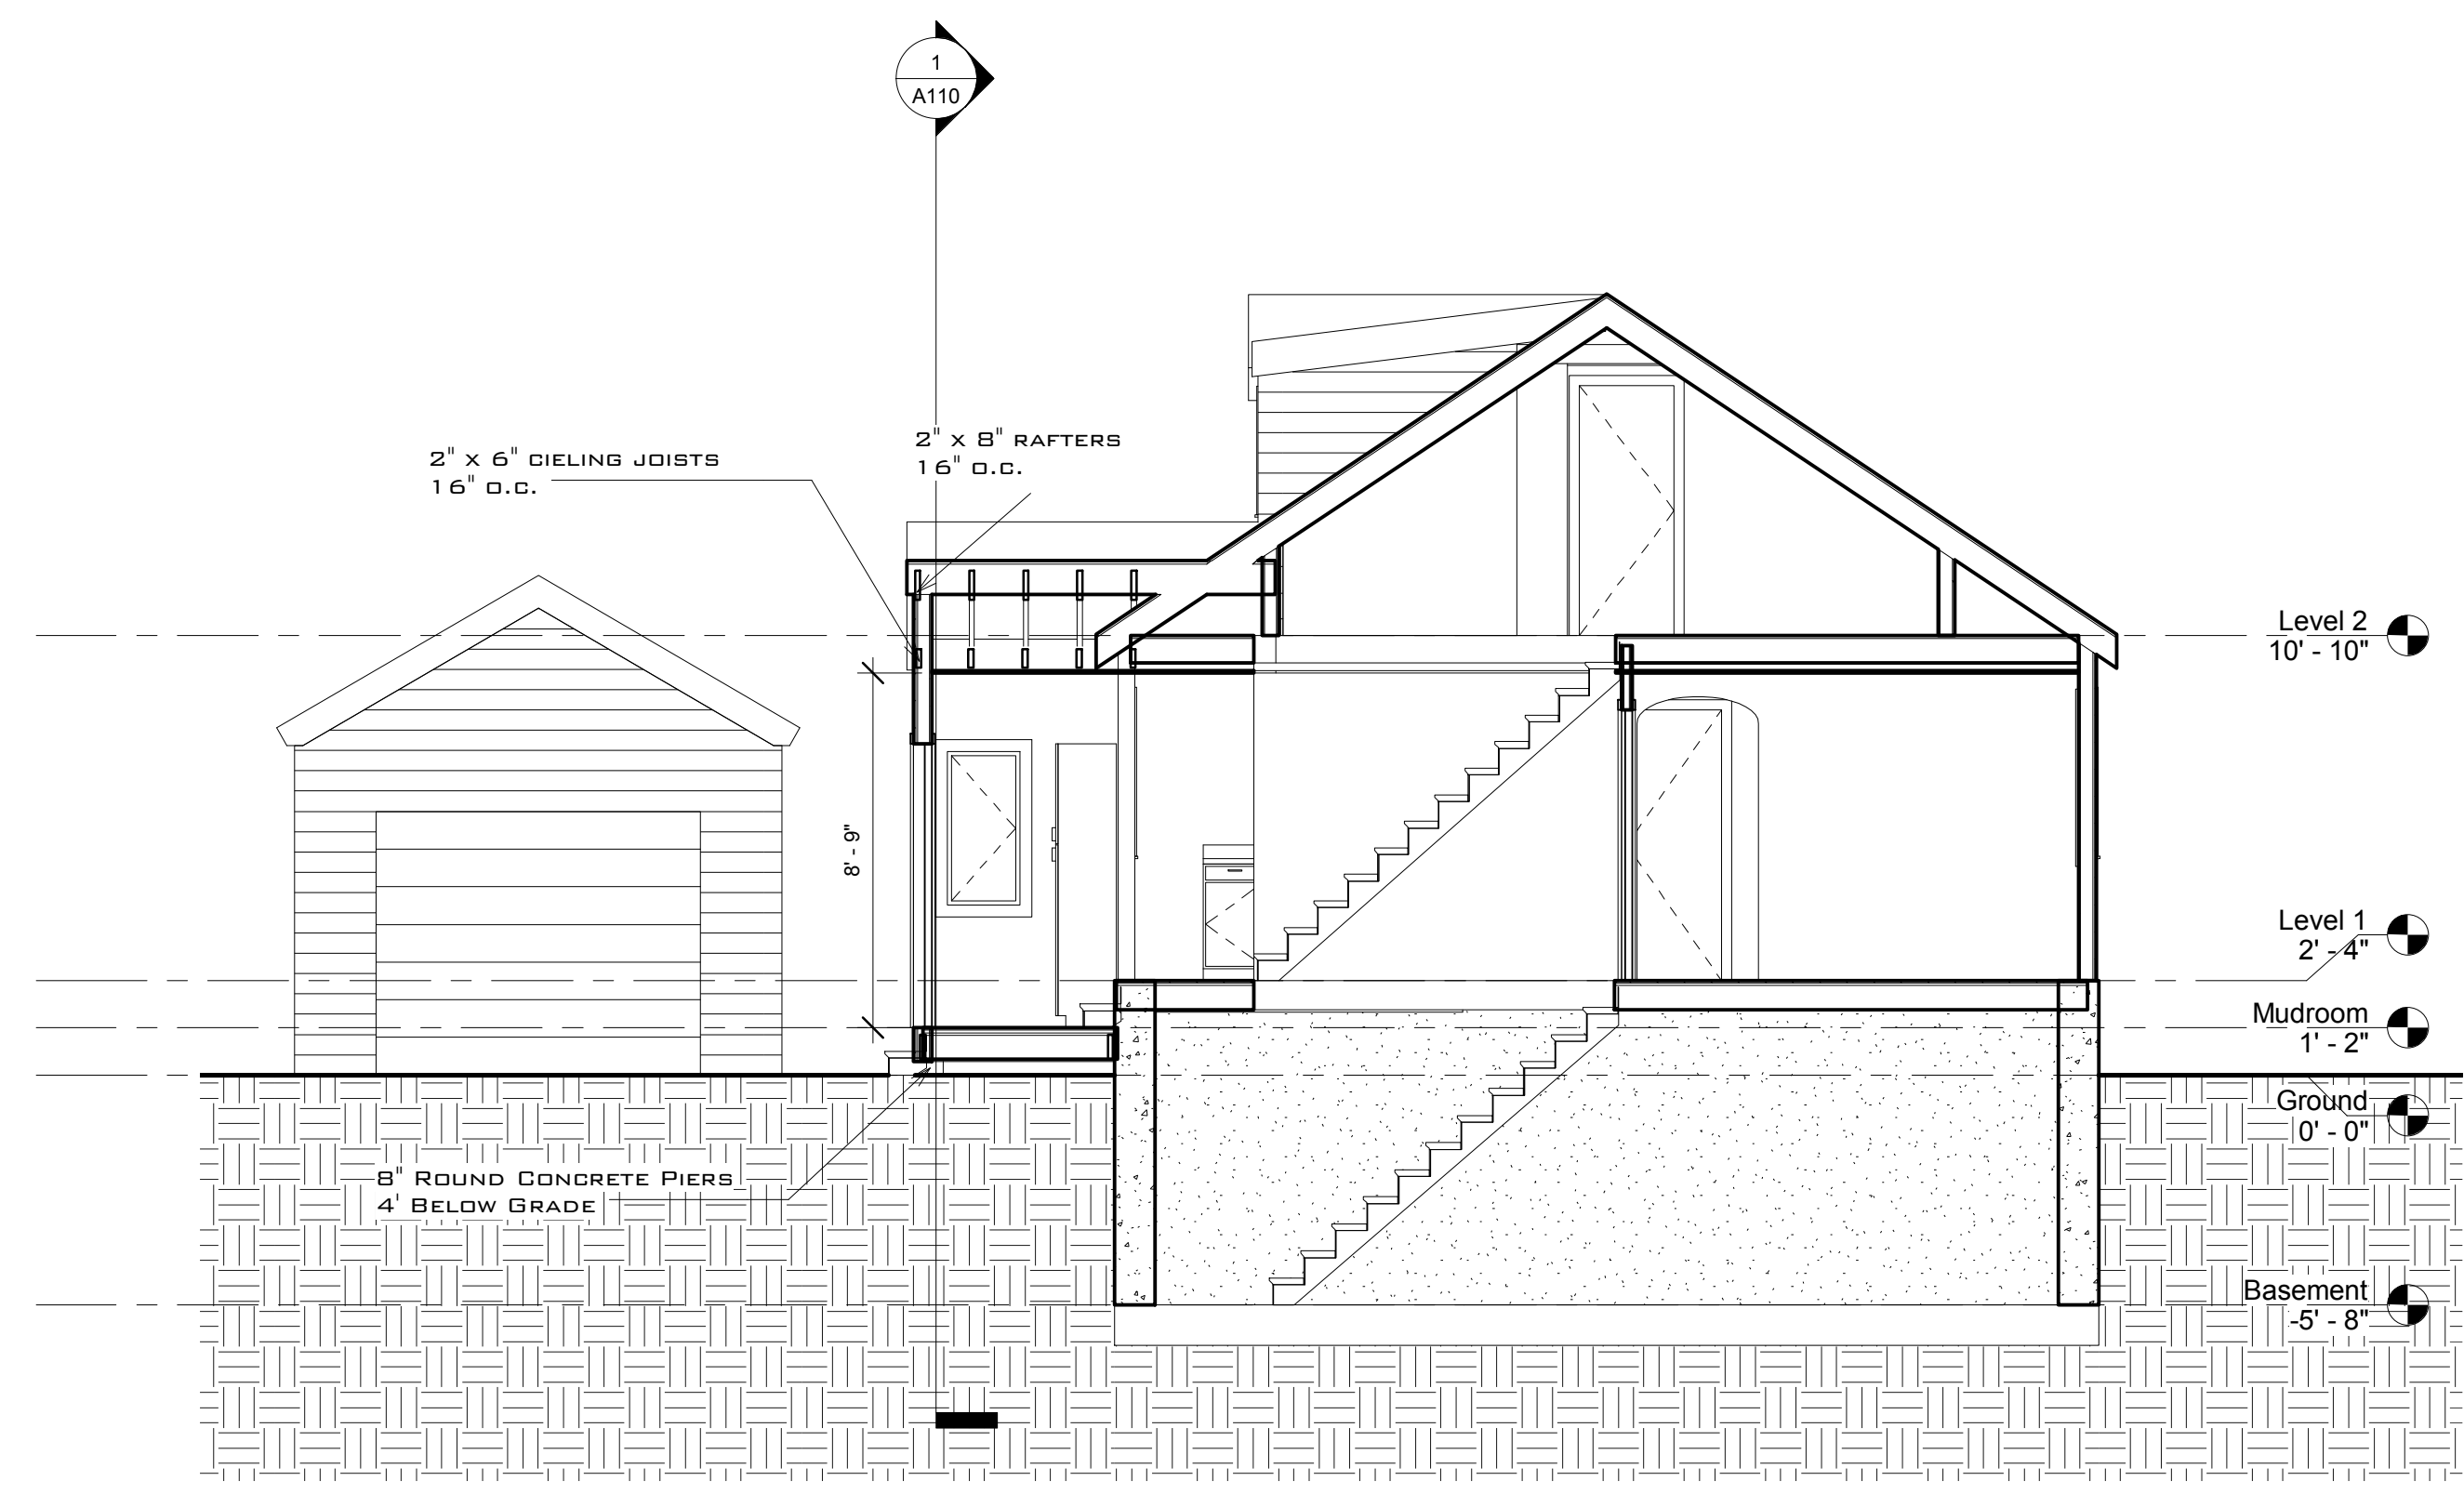


① Section 1
1/4" = 1'-0"

ISSUE DATE

SECTION 1

C_{HRIS}
W_{ORTLEY}
D_{ESIGN}

13 PARSON ROAD
WORTLEY RESIDENCE

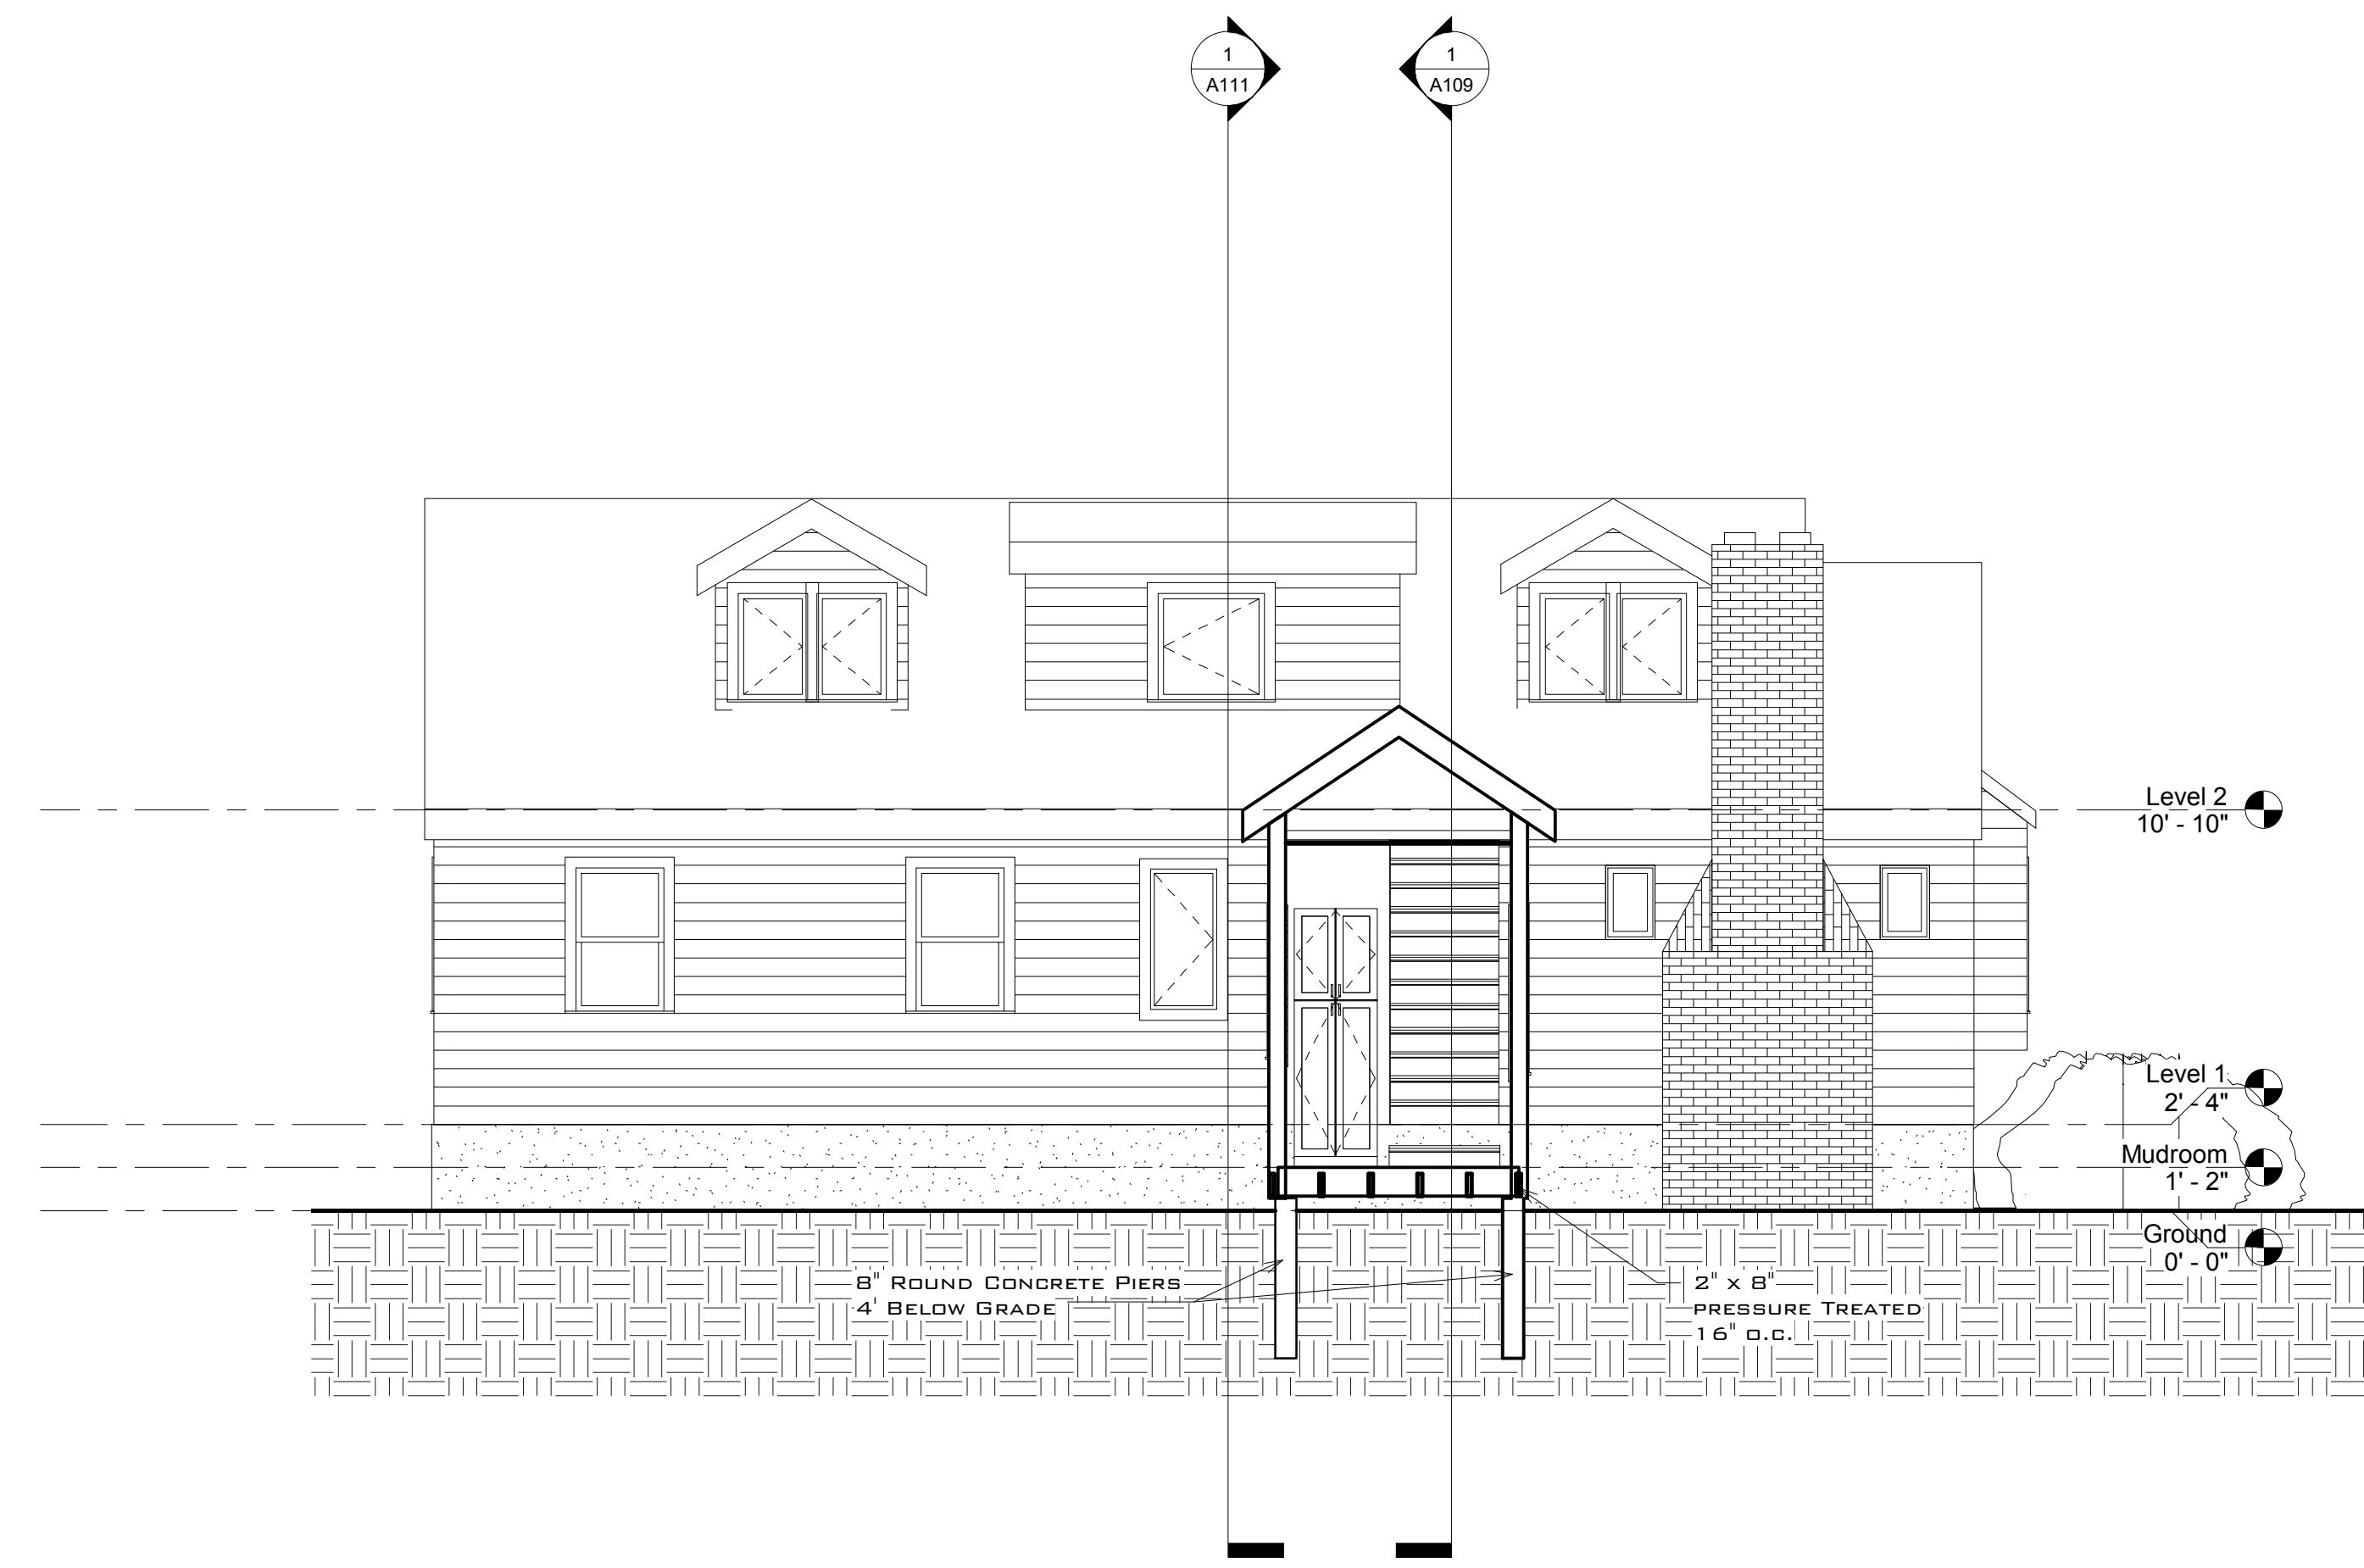


① Section 2
1/4" = 1'-0"

ISSUE DATE

SECTION 2

13 PARSON ROAD

WORTLEY RESIDENCE

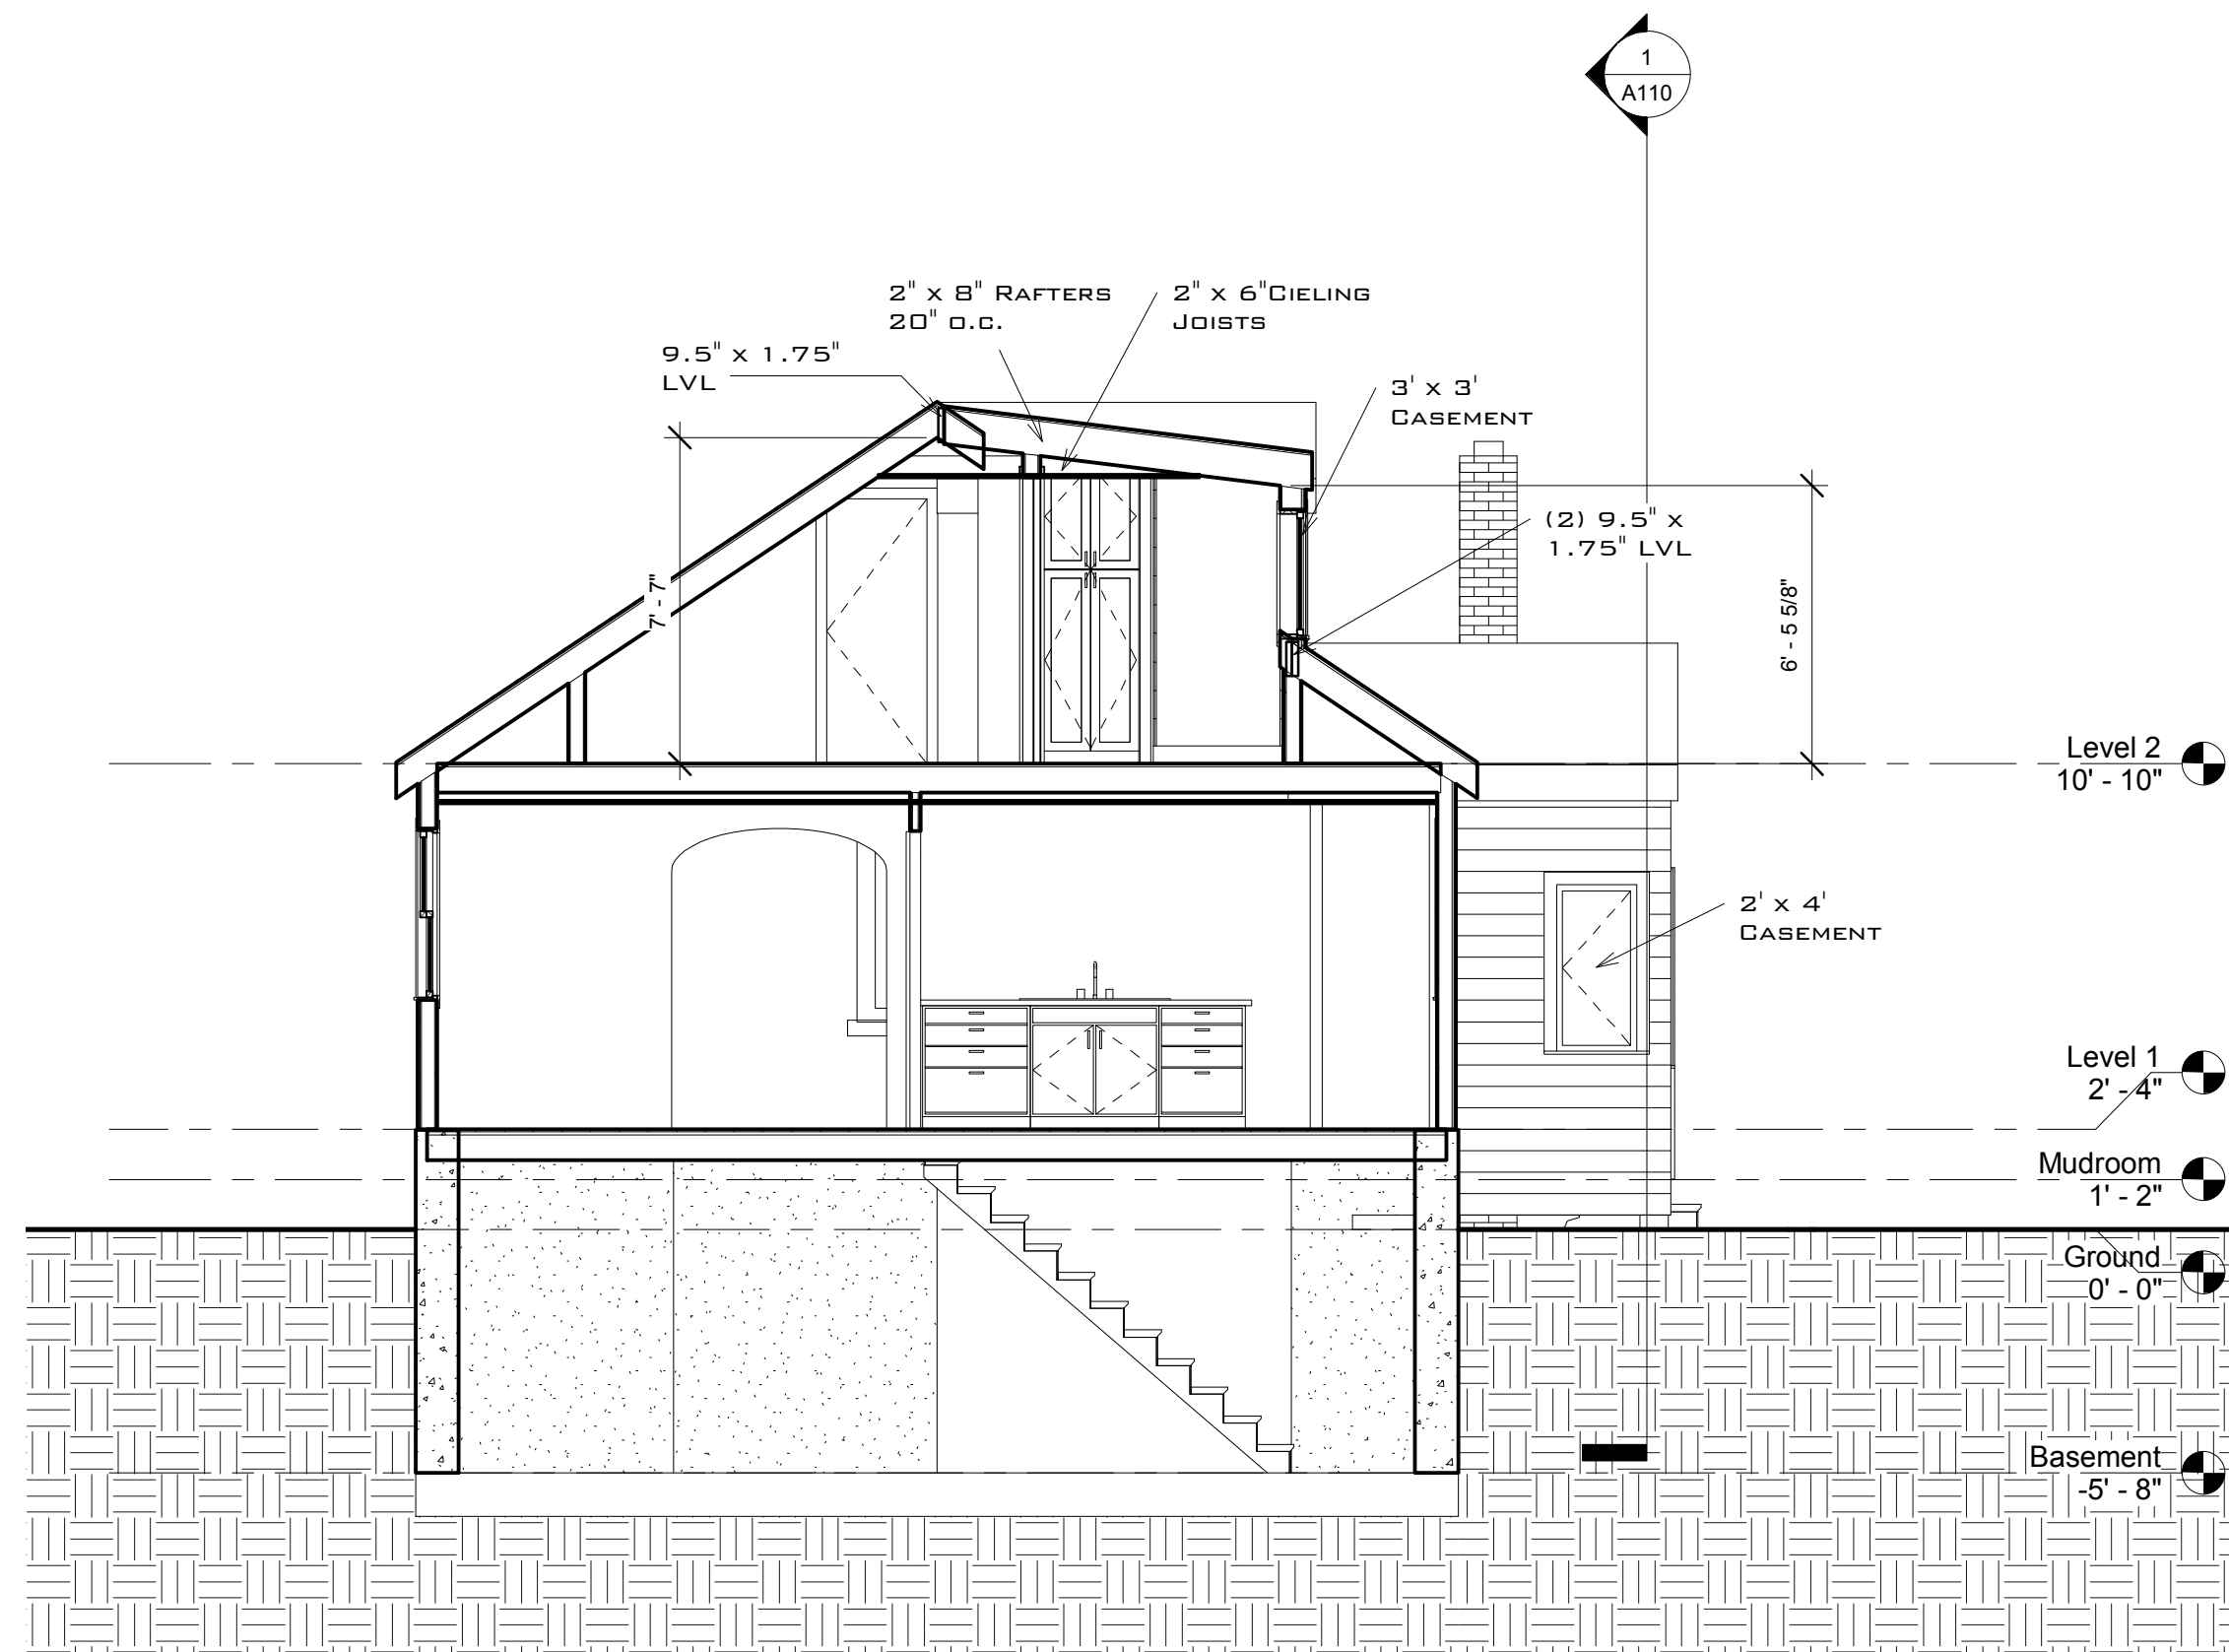

① Section 3
 1/4" = 1'-0"

ISSUE DATE

SECTION 3

C HRIS
W ORTLEY
D ESIGN



13 PARSON ROAD

WORTLEY RESIDENCE

ISSUE DATE

FRAMING
DIAGRAM