


© 2014 Paul Lewandowski

8/19/2014 9:08:41 PM

-paul lewandowski AIA
116 Clark Street, Portland, ME 04102
207.712.7362
pr.lewandowski@gmail.com



Bean/Kerekes Residence
114 Mackworth Street, Portland, Maine

1 00 Basement
1/4" = 1'-0"

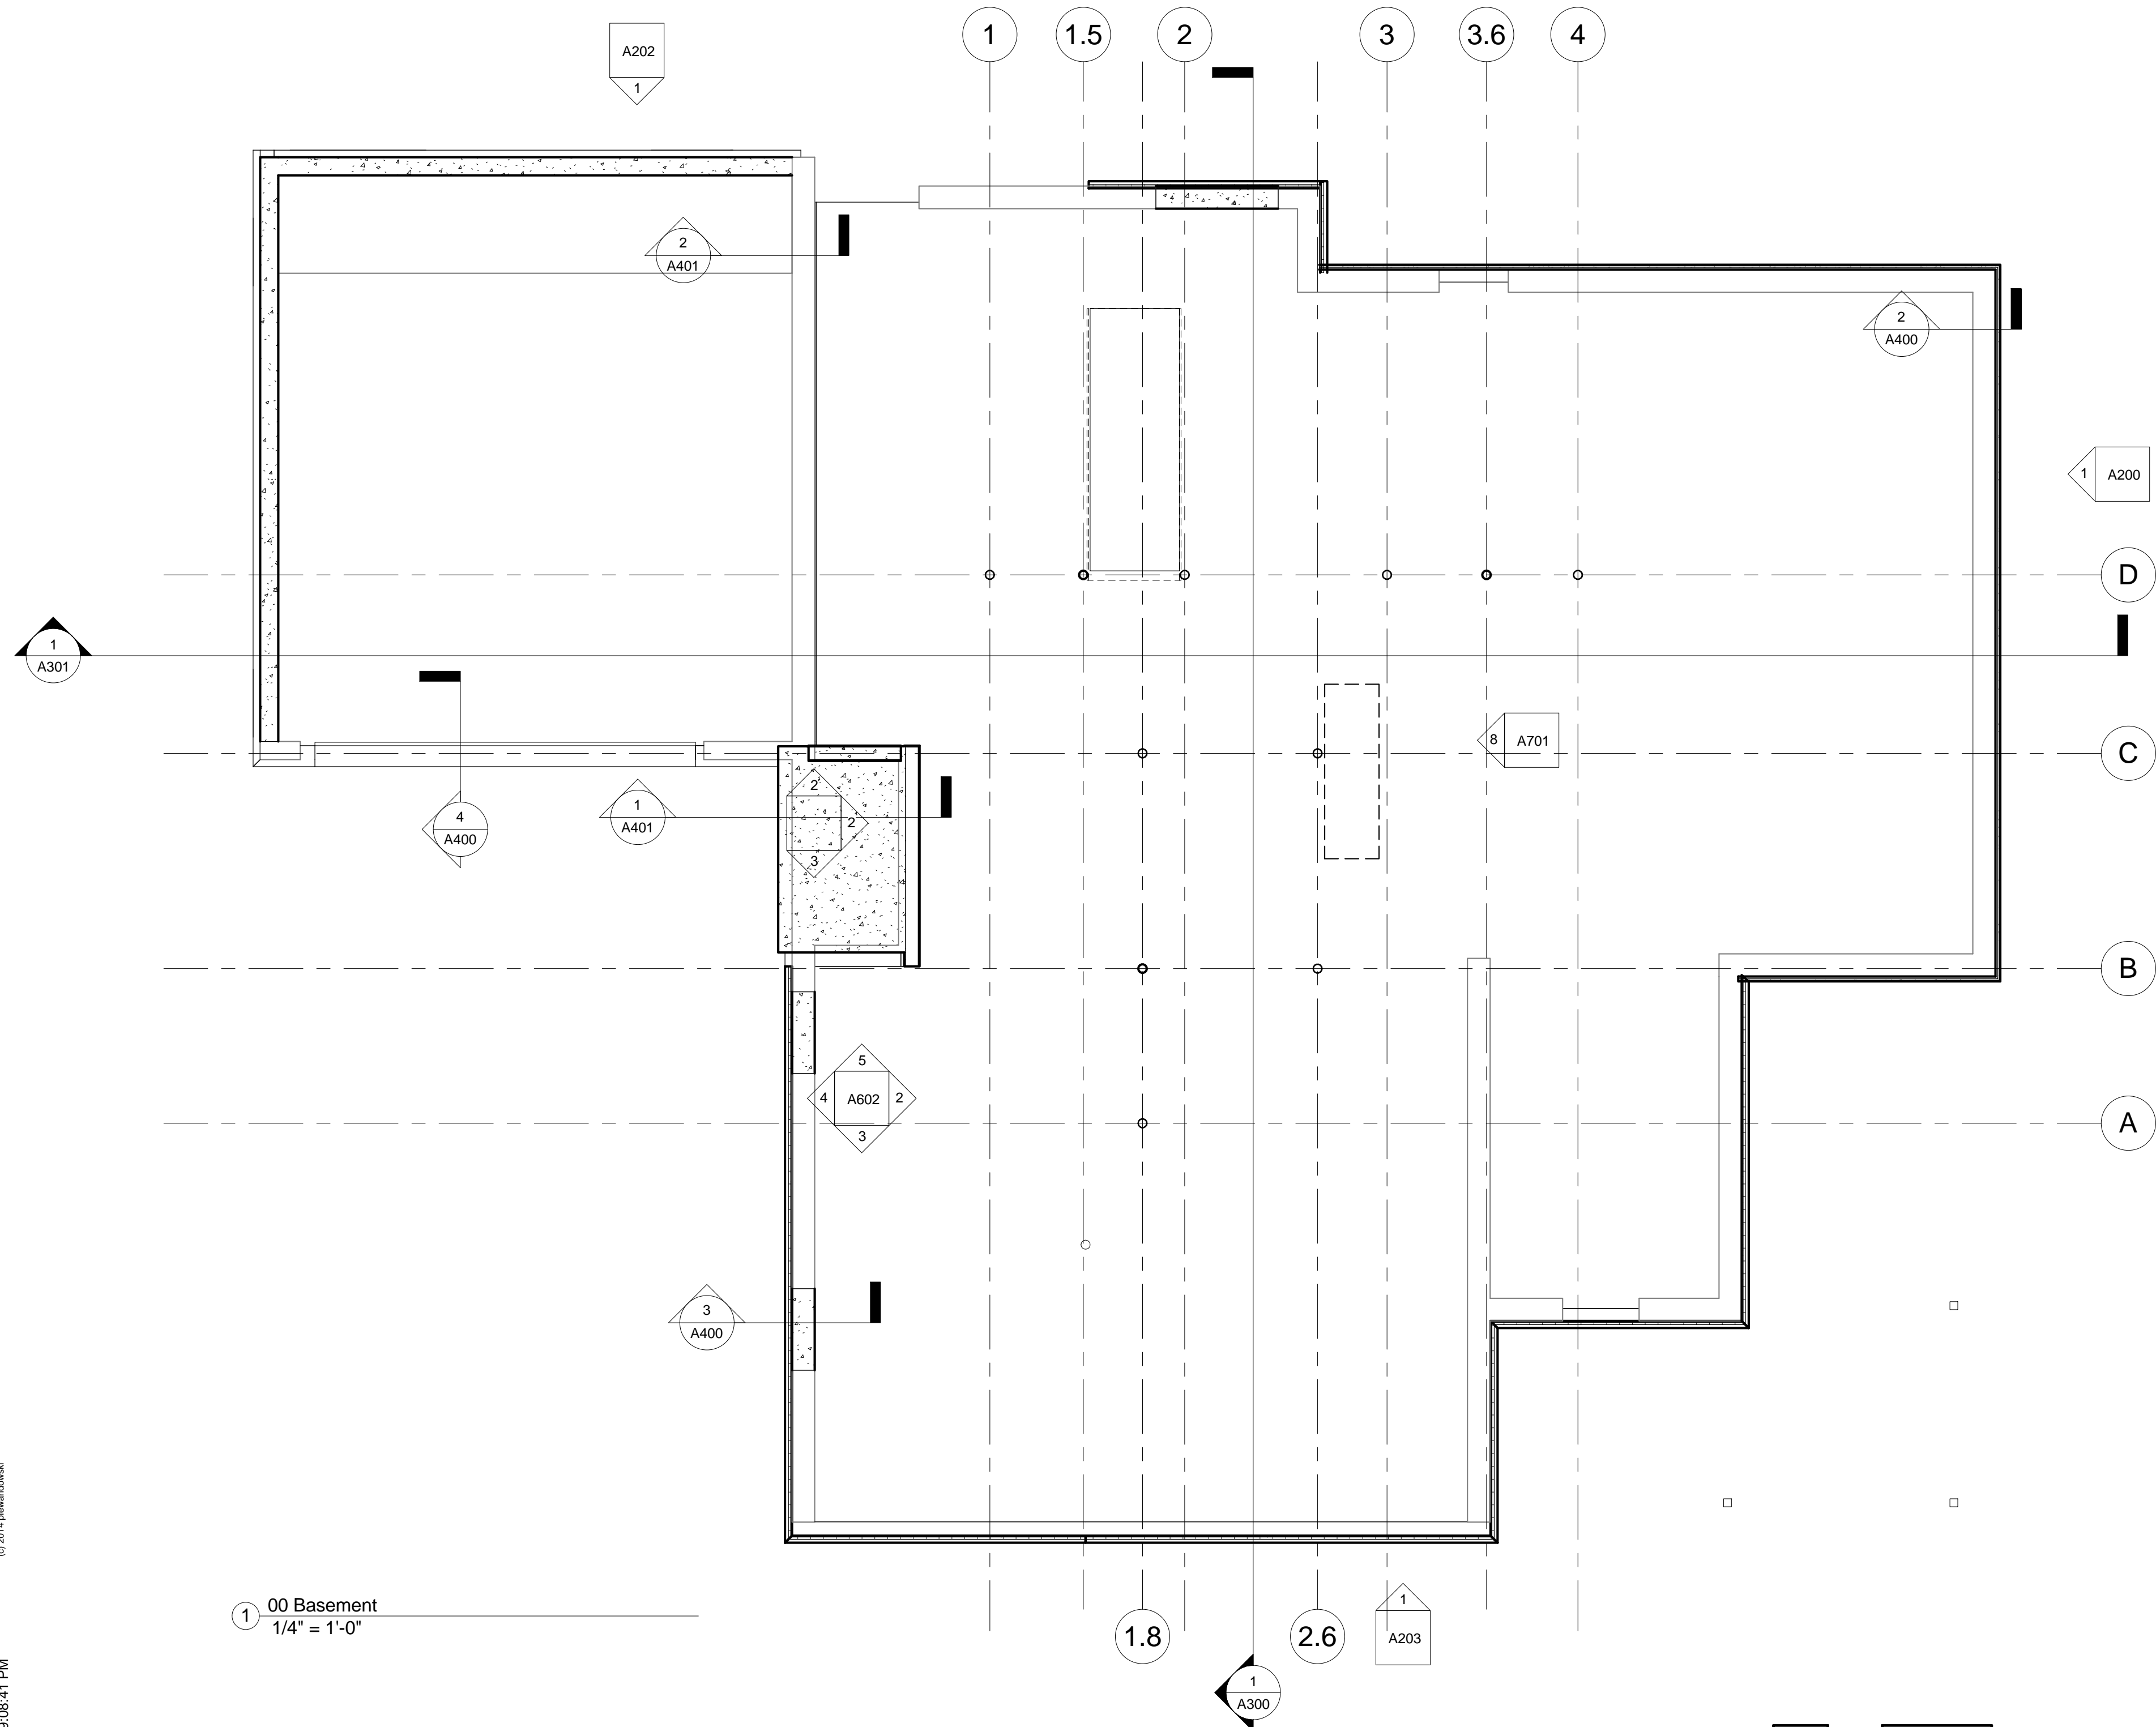

Basement Ceiling Plan

Project number 2014-19
Date 8.19.14

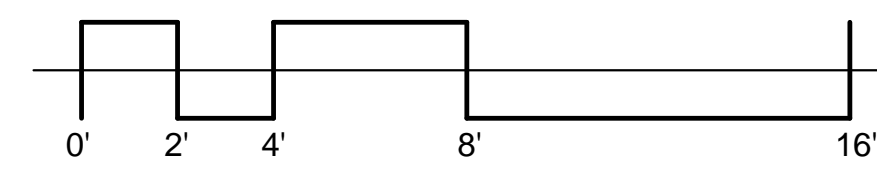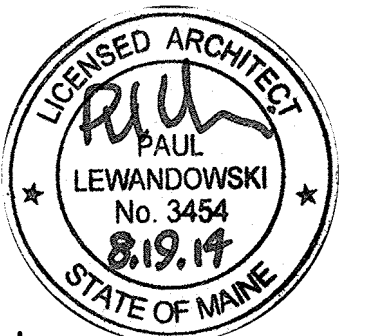

A110

Scale 1/4" = 1'-0"