

3 Stair - Basement
1/2" = 1'-0"


1 Stair - First Floor
1/2" = 1'-0"

2 Stair - Second Floor
1/2" = 1'-0"

4 Section @ Stair
1/4" = 1'-0"

Stair Notes

- Min tread depth 10", Minimum nosing is 3/4". Maximum nosing is 1 1/4"
- Max riser height 7 3/4"
- Min. headroom over stair tread is 6'-8"
- Min width 36" above handrail. Min. width 31.5" at handrail provided on one side and 27" at handrail where provided on two sides.
- Min. headroom on stairway shall not be less than 6'-8", Handrails are to be provided on at least one side if stair has two or more risers.
- Handrails shall be between 34" and 38" in height.
- Raised floor surfaces located more than 30" above adjacent floor or grade shall have railings. Guards not less than 36" in height
- Balusters on railings shall not be more than 4" apart.

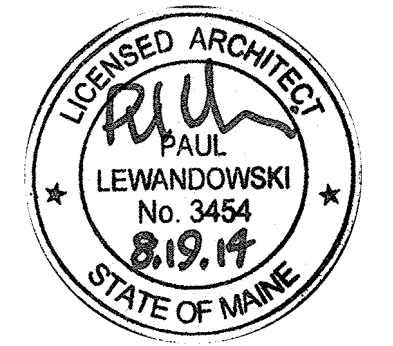

A500

Scale As indicated

Stair Enlarged Plans

Project number 2014-19
Date 8.19.14

8/19/2014 9:10:18 PM © 2014 Paul Lewandowski

-paul lewandowski AIA
116 Clark Street, Portland, ME 04102
207.712.7362
pr.lewandowski@gmail.com

Bean/Kerekes Residence
114 Mackworth Street, Portland, Maine