



1 Kitchen - Section/Fireplace
1/2" = 1'-0"

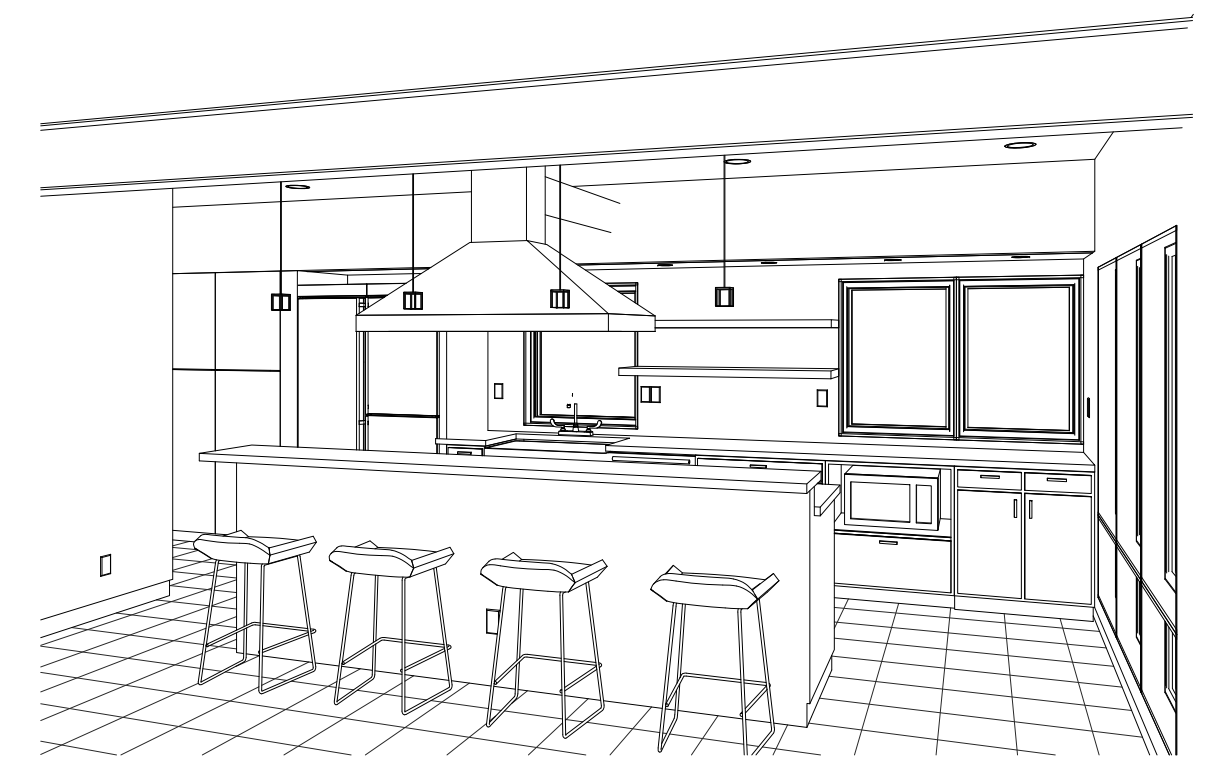

3 Kitchen 1

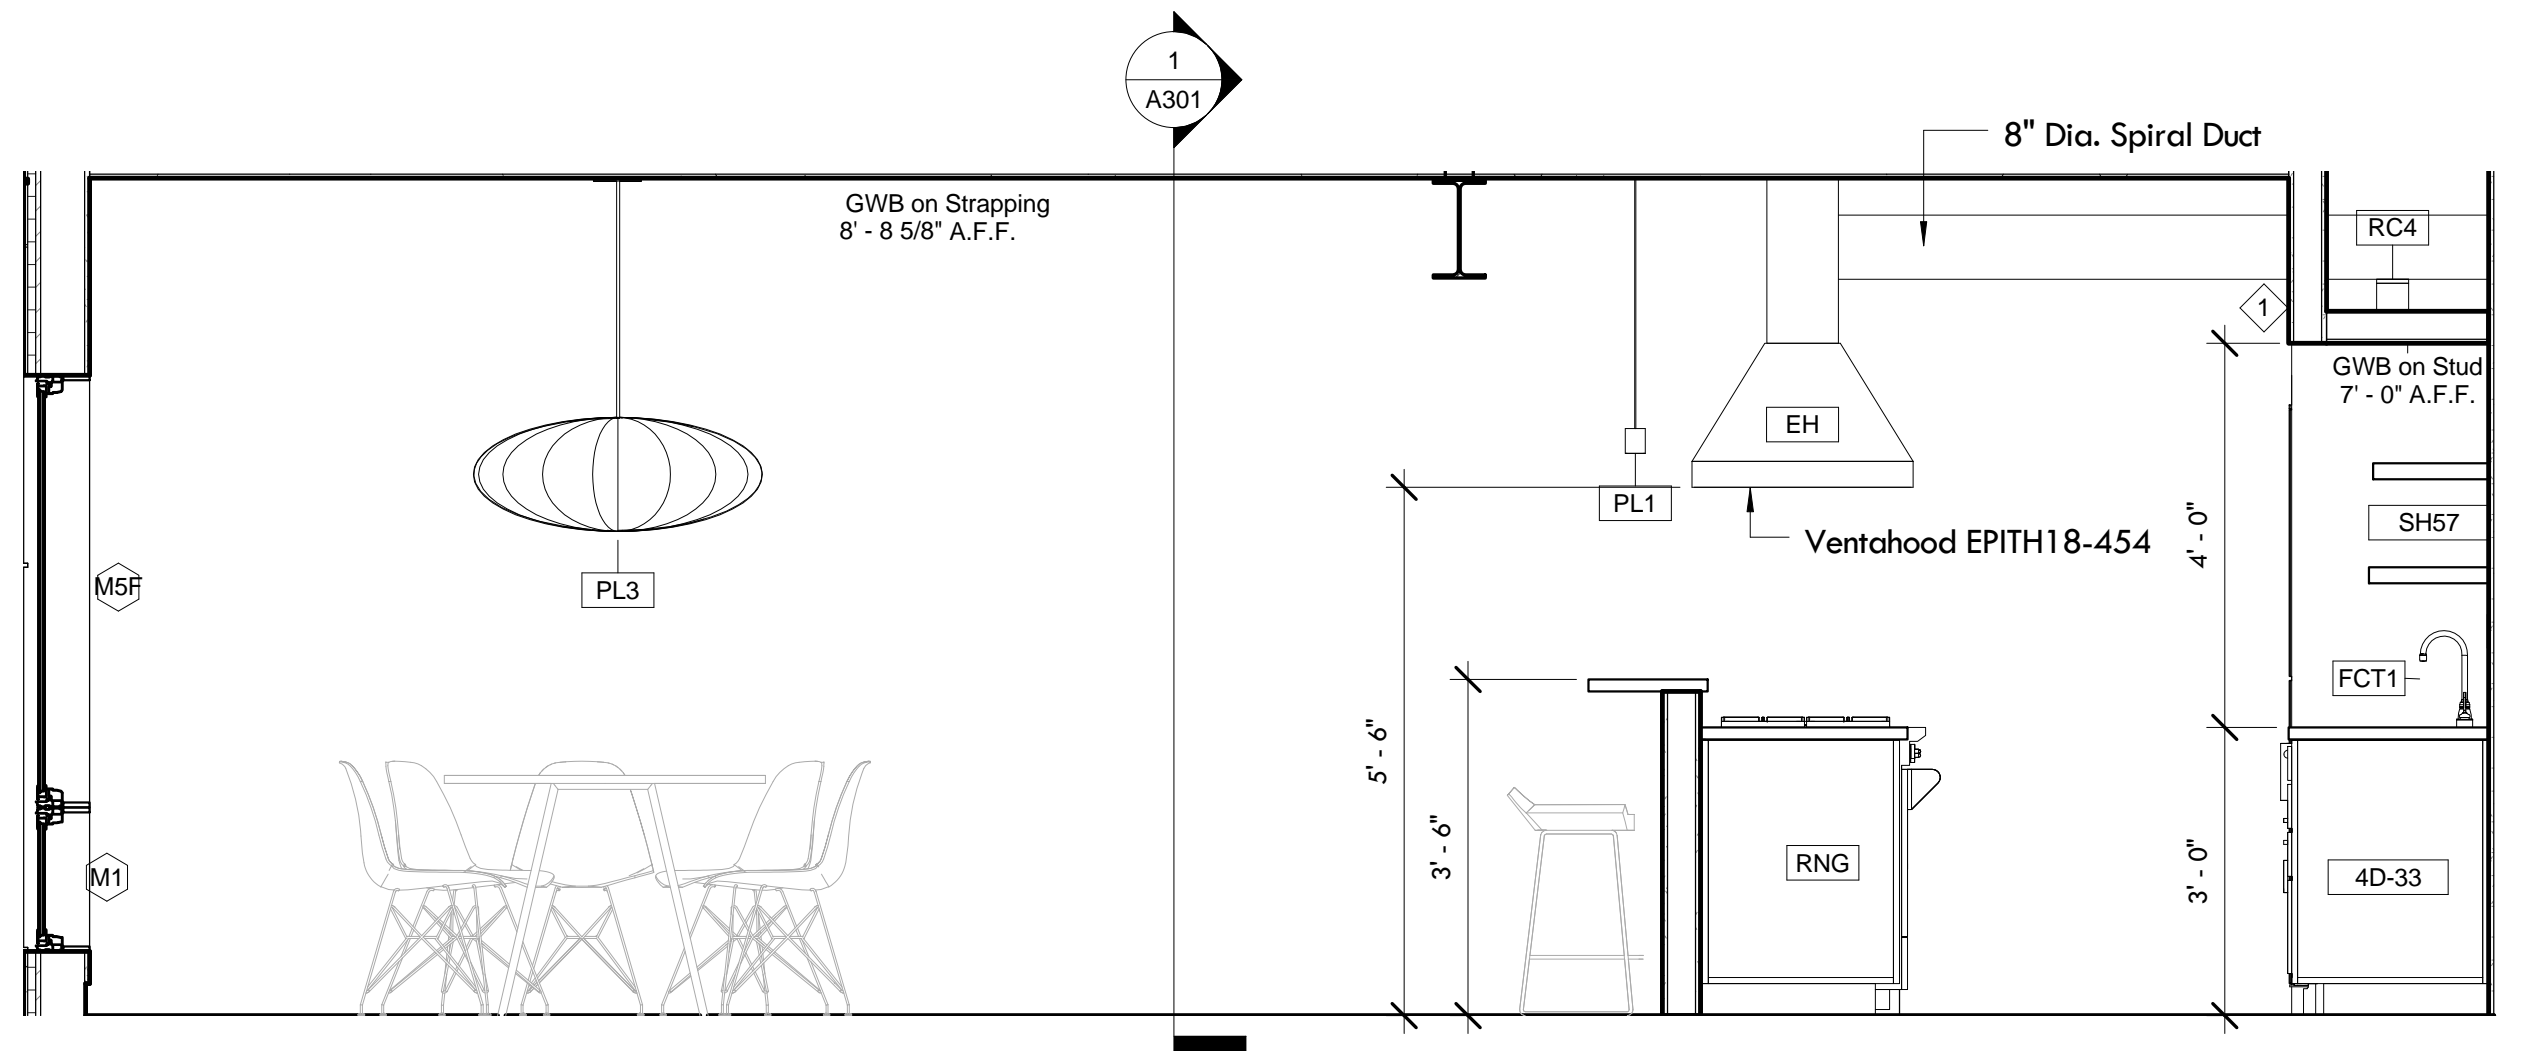

2 Kitchen - Section 2
1/2" = 1'-0"



4 Kitchen 2

Appliance Schedule

Type Mark	Specification	Manufacturer	Model	Color/Type	Comments
DW	Dishwasher	Bosch	SHP65T55UC	Stainless Steel	
EH	Exhaust Hood	Ventahood	EPITH18-454	Stainless Steel	54" - 1100cfm - coordinate with MEP
GD	Garbage Disposal	Waste King	Legend 8000	1 HP Legend Series Garbage Disposer	control switch on wall
GDO	Garage Door Opener	LiftMaster	G35851S	Residential-3/4 HP Belt Drive Garage Door Opener	
L1061	Refrigerator	Leibherr	1061	Stainless Steel	
L1410	Refrig/Freezer	Leibherr	1410	Stainless Steel	
MW	Microwave Oven				by Owner
RNG	Range	BlueStar	48" RNB	Blue (Standard Color)	

© 2014 Paul Lewandowski

8/19/2014 9:10:33 PM

