




2 1st Flr Bath - Door
1/2" = 1'-0"

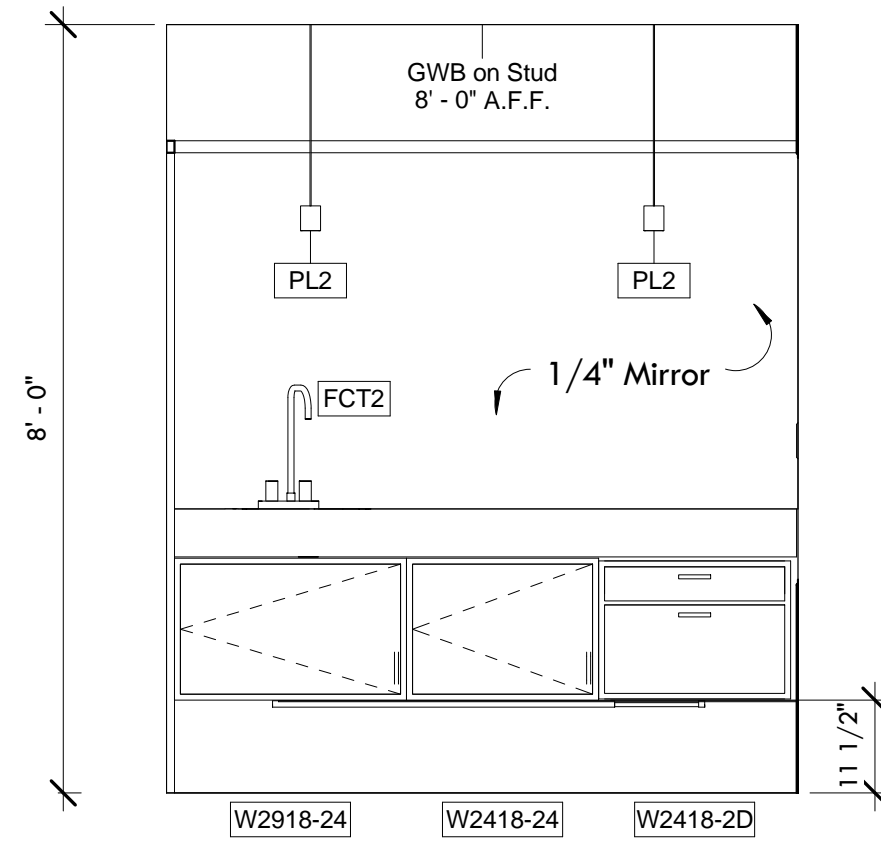


3 1st Flr Bath - Vanity
1/2" = 1'-0"

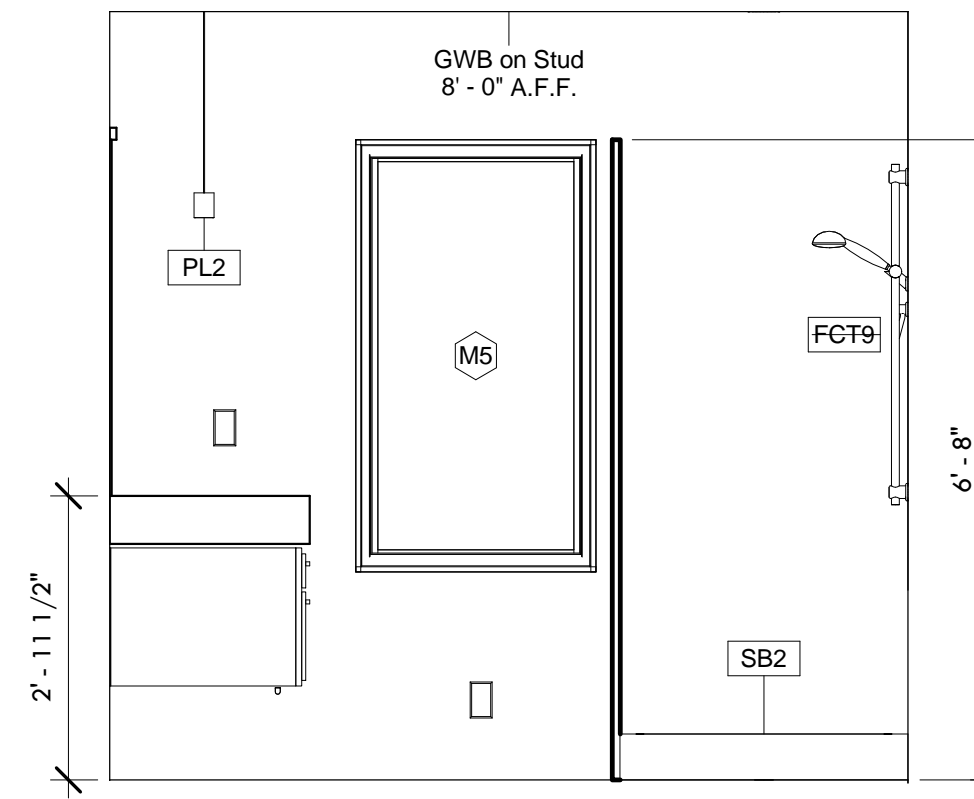

4 1st Fl Bath - Exterior
1/2" = 1'-0"

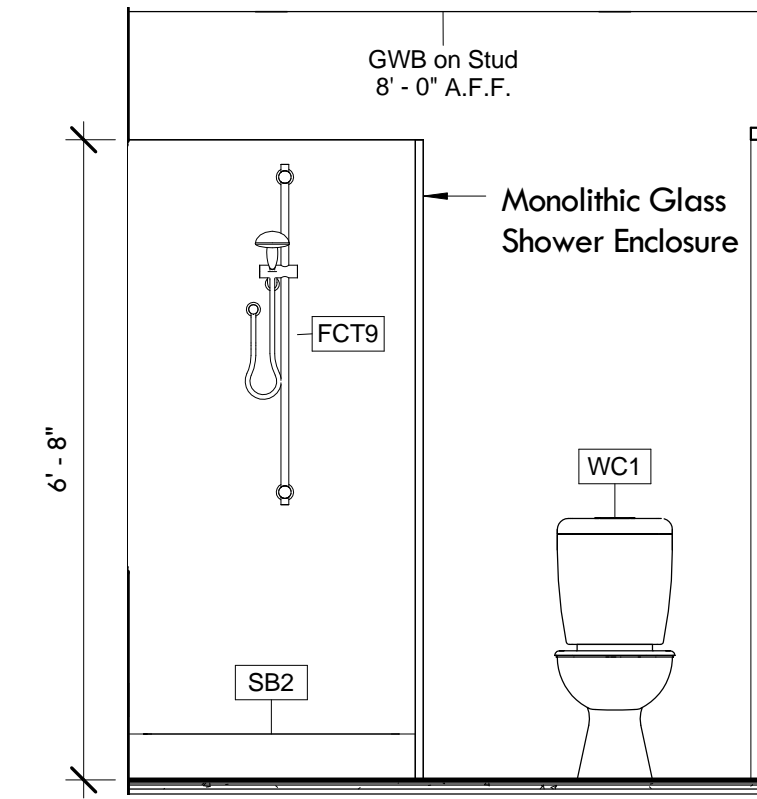

5 1st Flr Bath - WC/Shower
1/2" = 1'-0"

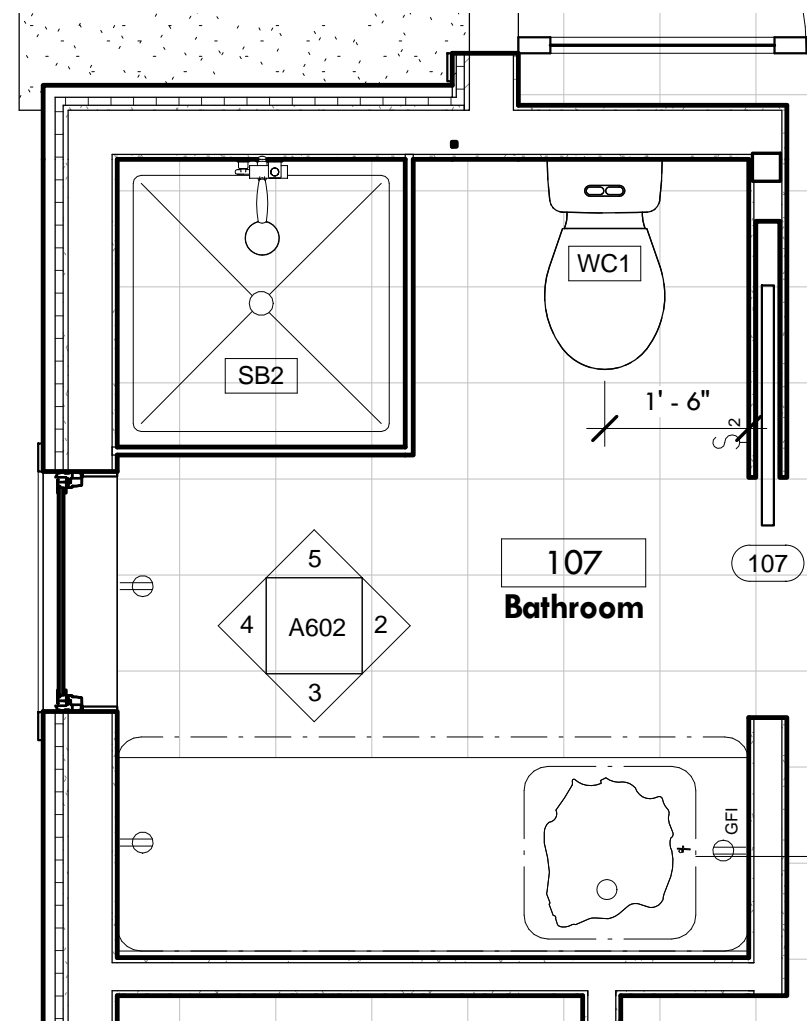

1 Bathroom - First Floor
1/2" = 1'-0"

Plumbing Fixture Schedule								
Type Mark	Fixture	Co unt	Manufacturer	Model	Description	Type Comments	Color	Comments
FCT1	Faucet	1	Vigo	Faucet	VG02014	Deck Mount	Brushed Chrome	Kitchen Sink Faucet
FCT2	Faucet	1	Symmons	Duro	SLS-3612	Deck Mount	Polished Chrome	First Floor Bath Vanity Faucet
FCT4	Faucet	1	Symmons	Duro	SLS-3612	Deck Mount	Polished Chrome	Second Floor Bath Vanity Faucet
FCT5	Hand Shower	1	Kohler	Purist	K-9059 PC	Wall Mount	Polished Chrome	Master Shower Handheld
FCT6	Tub Filler	1	Kohler	Purist	K-10129-4 PC	Floor Mounted	Polished Chrome	Master Bath Tub Faucet
FCT7	Faucet	2	Kohler	Purist	K-14406-3 PC	Sink Mounted	Polished Chrome	Master Bath Sink Faucet
FCT8	Shower/Tub Filler	1	Symmons	Duro	S-3602	Wall Mount	Polished Chrome	Second Floor Bath Tub/Shower Faucet
FCT9	Hand Shower	1	Symmons	Duro	3606-H321-V	Wall Mount	Polished Chrome	First Floor Bath Shower Head
Hose Bib		2						
RD	Roof Drain	1	Zurn		RD2150	Roof Mount		Roof Drain
SB1	Shower Base	1	custom			Ceramic Tile		w/ Seat
SB2	Shower Base	1	custom			Ceramic Tile		
SH6	Rainhead	2	Kohler	Contemporary Round	K-13689 PC, K-7394 PC	10" Rainhead	Polished Chrome	Master Shower Rainhead
SK1	Sink	1	Vigo	Farmhouse Sink	VGR3320C		Stainless Steel	Kitchen Farmhouse Sink
SK2	Sink	1	Duravit	2nd Floor	049112	Furniture Mount	00 White	Master Bath Double Sink
SV2	Sink	1	American Standard	Studio	0621001.020	Furniture Mount	020 White	Second Floor Bath Sink
Tub1	Tub	1	Kohler	Bellweather	K-837	Left Hand Drain	White	30" x 60" w/ K-7259 PC
Tub2	Tub	1	Kohler	Stargaze	K-6366	Straight Apron	White	
TW1	Towel Warmer	1	Signature Hardware	Brenton	20"	Wall Mount	Polished Finish	Master Bath Towel Warmer
Wash		1						
WC1	Toilet	3	Kohler	Persuade	K-4322 bowl, K-4419 tank	Dual Flush	White	w/ Brevia Q2 Elongated Seat - White