



1 Bathroom - Second Floor
1/2" = 1'-0"




5 Second Floor Bath - Window
1/2" = 1'-0"

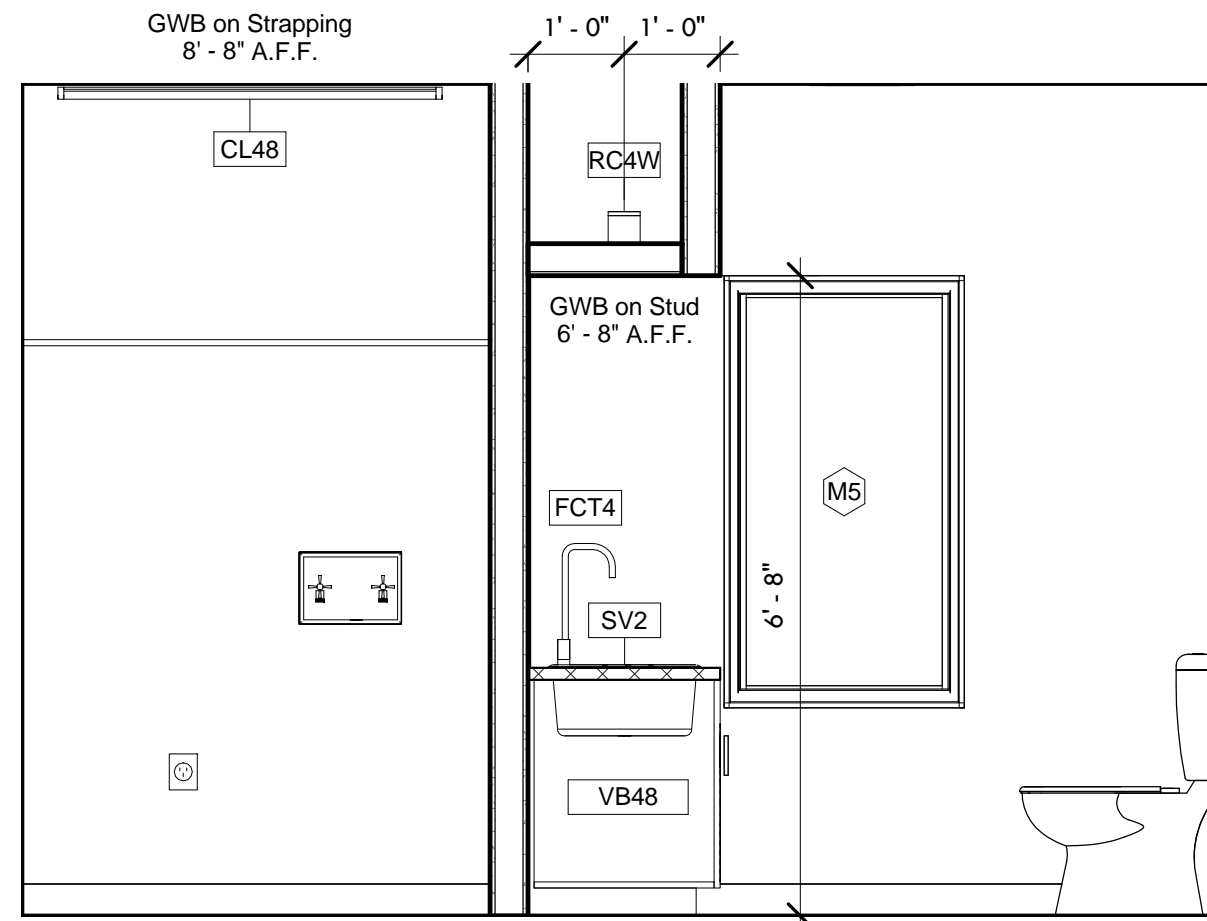


6 Second Floor Bathroom

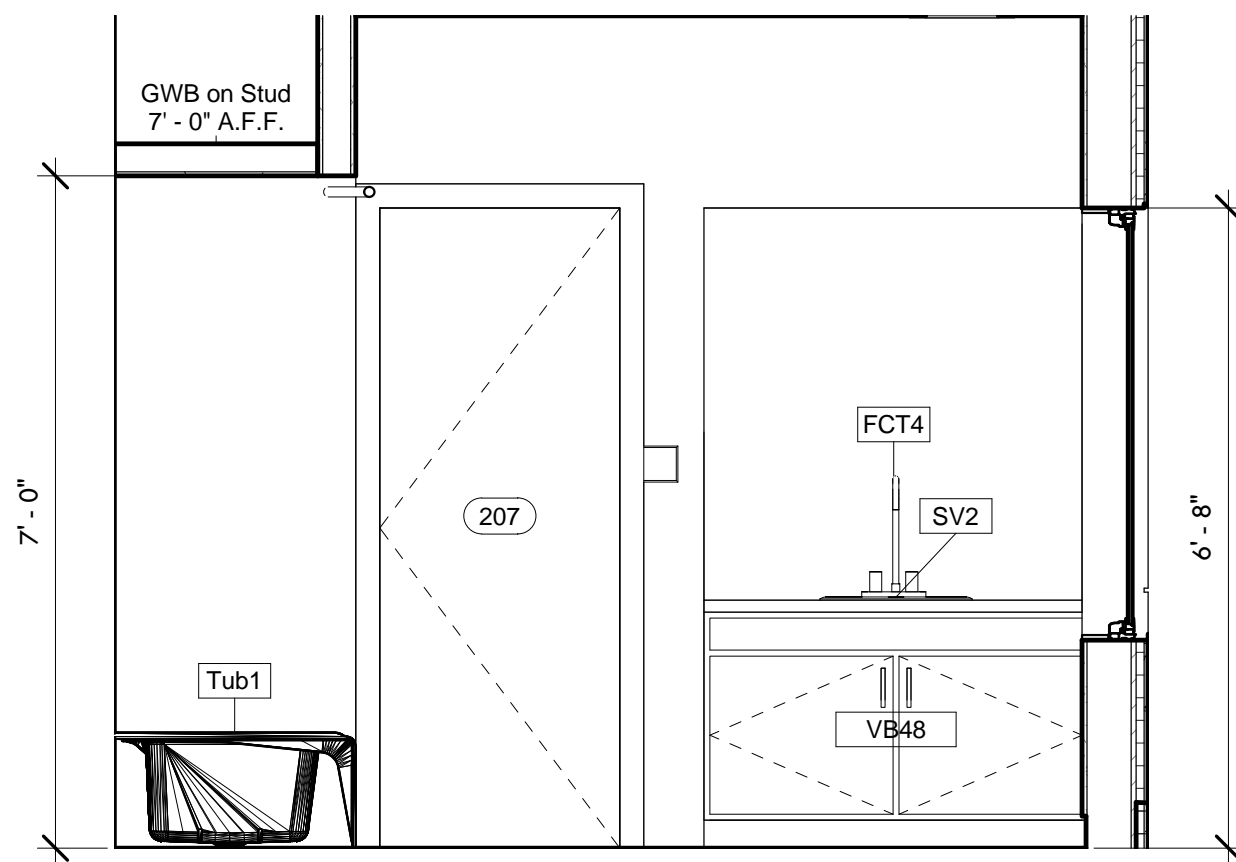

2 Second Floor Bath - Sink
1/2" = 1'-0"

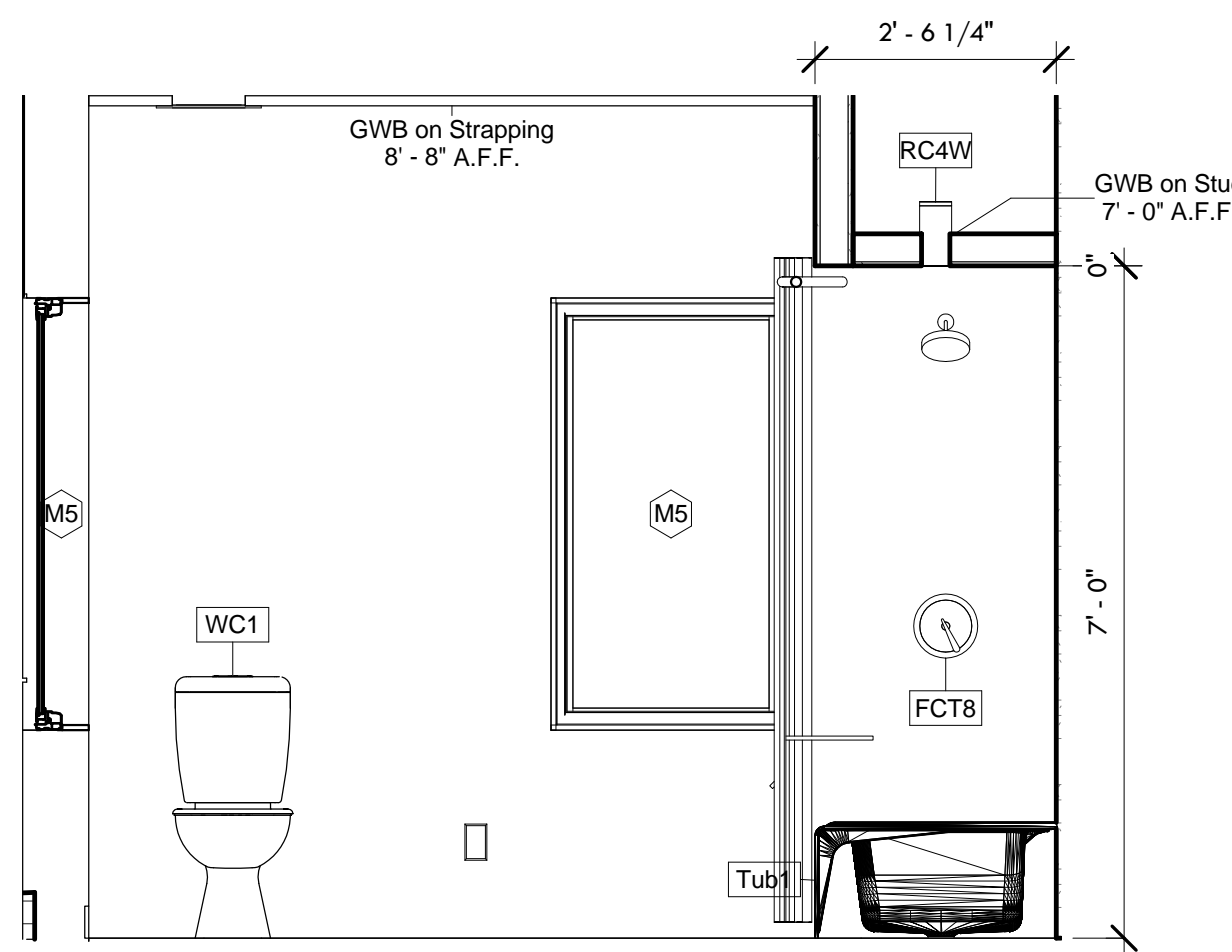

3 Second Floor Bath - Toilet
1/2" = 1'-0"

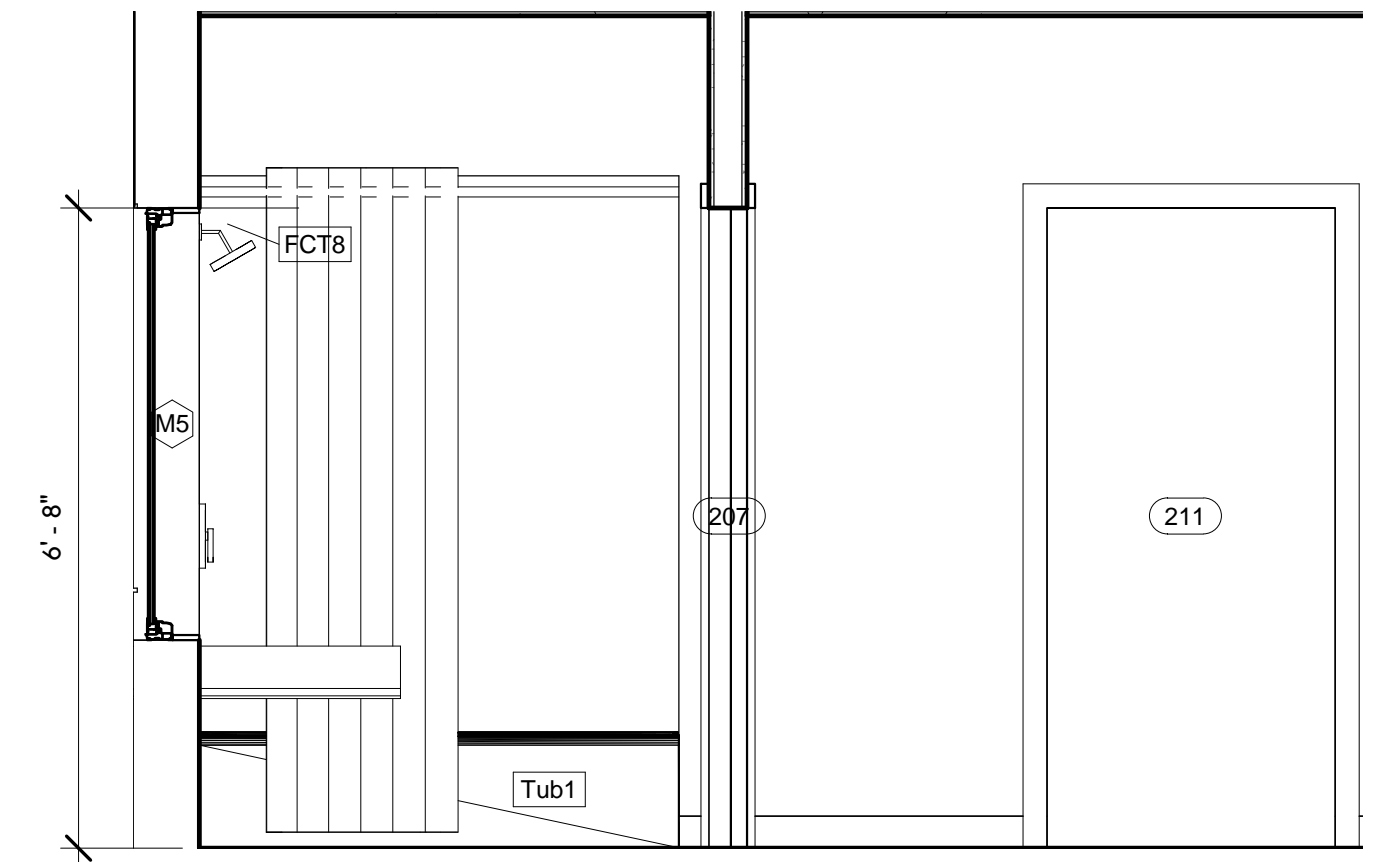

4 Second Floor Bath - Tub
1/2" = 1'-0"

© 2014 Paul Lewandowski

8/19/2014 9:10:53 PM

