




1 Bathroom - Master
1/2" = 1'-0"

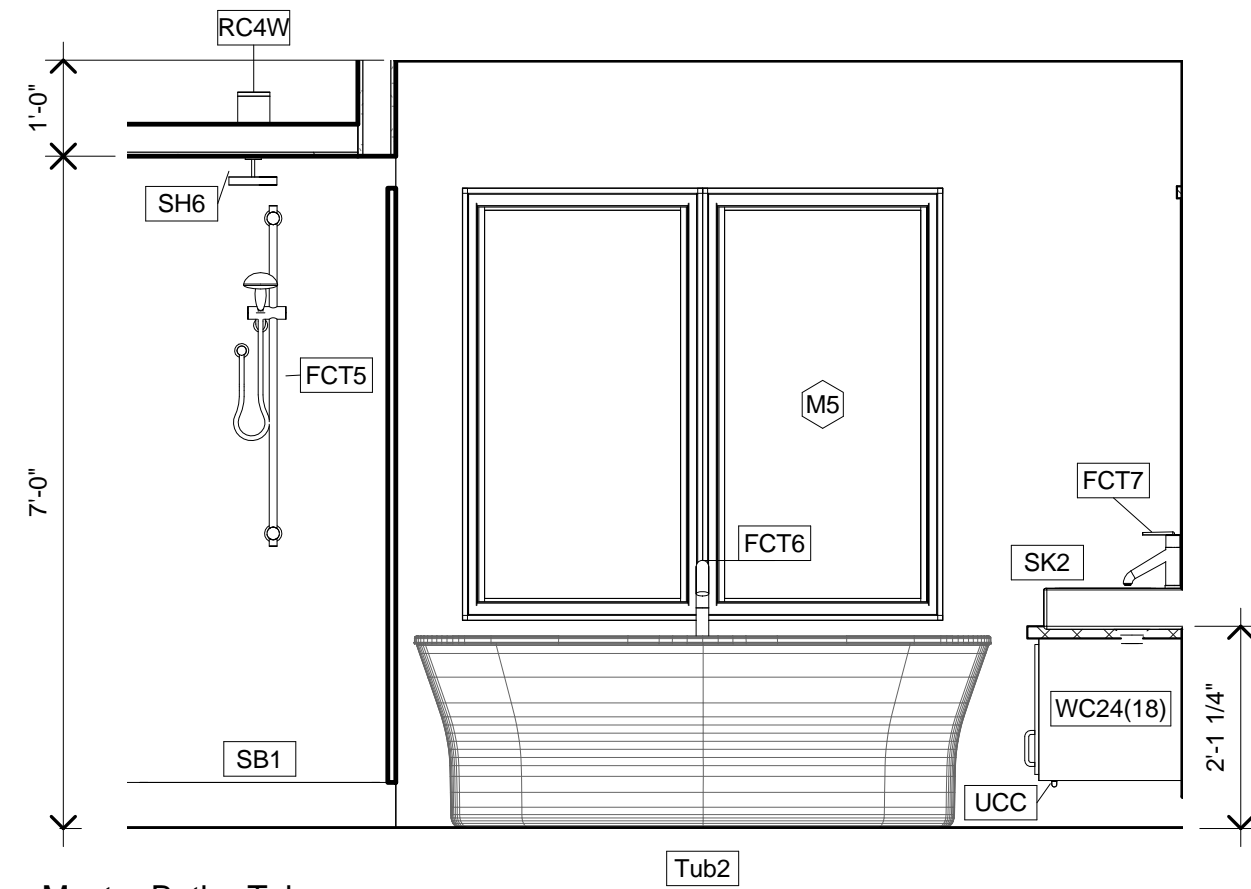


5 Master Bath - Tub
1/2" = 1'-0"

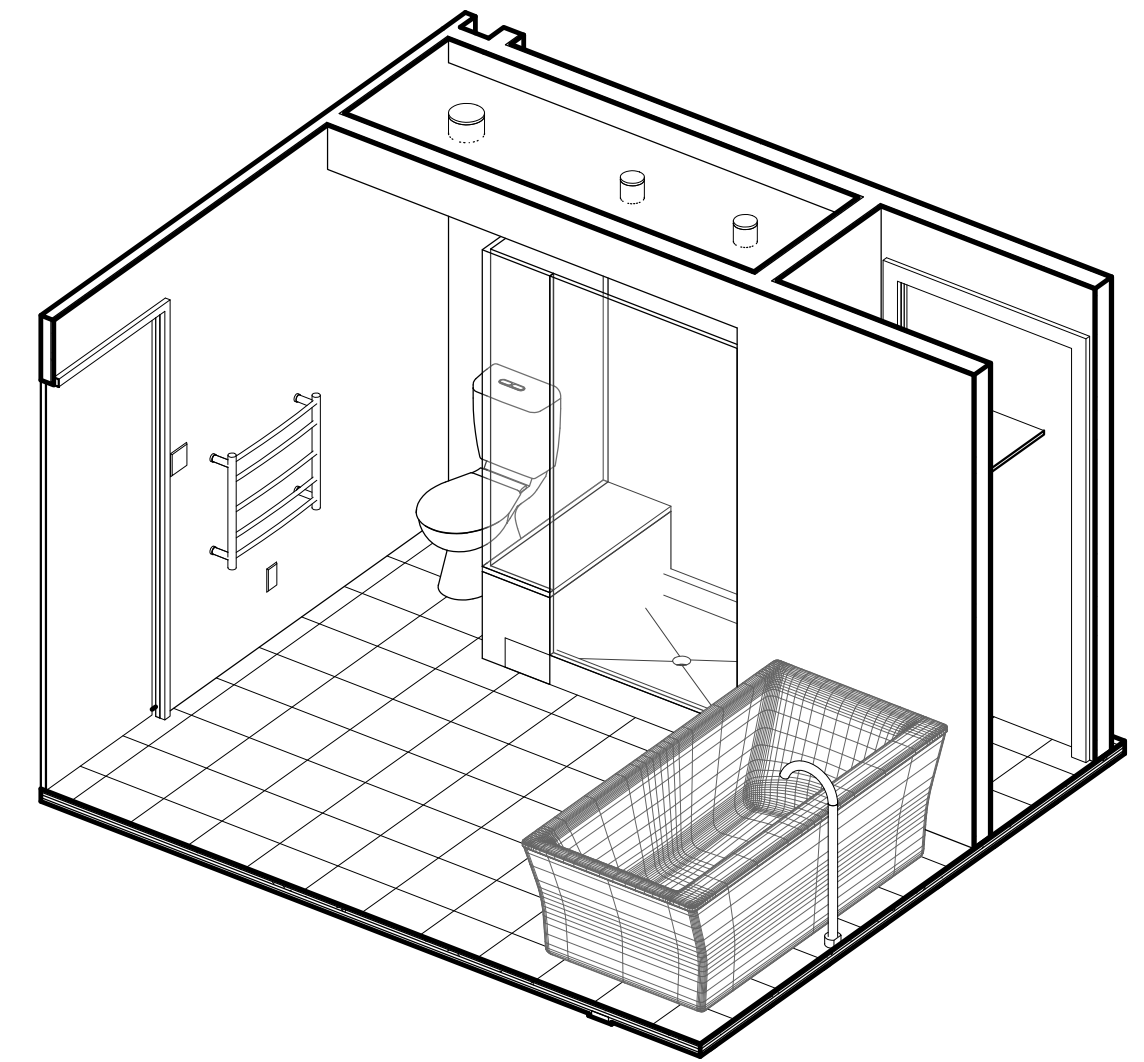


6 Bath Seat

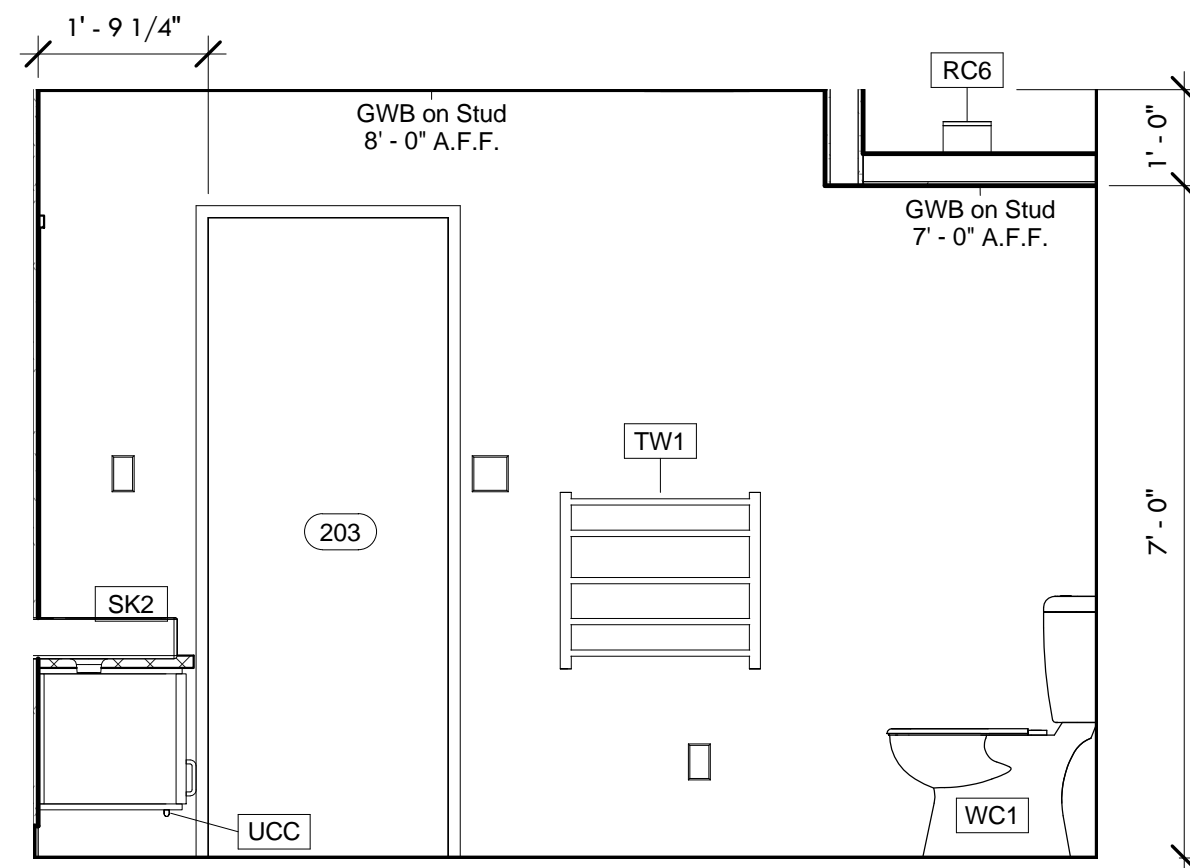

2 Master Bath - Door
1/2" = 1'-0"

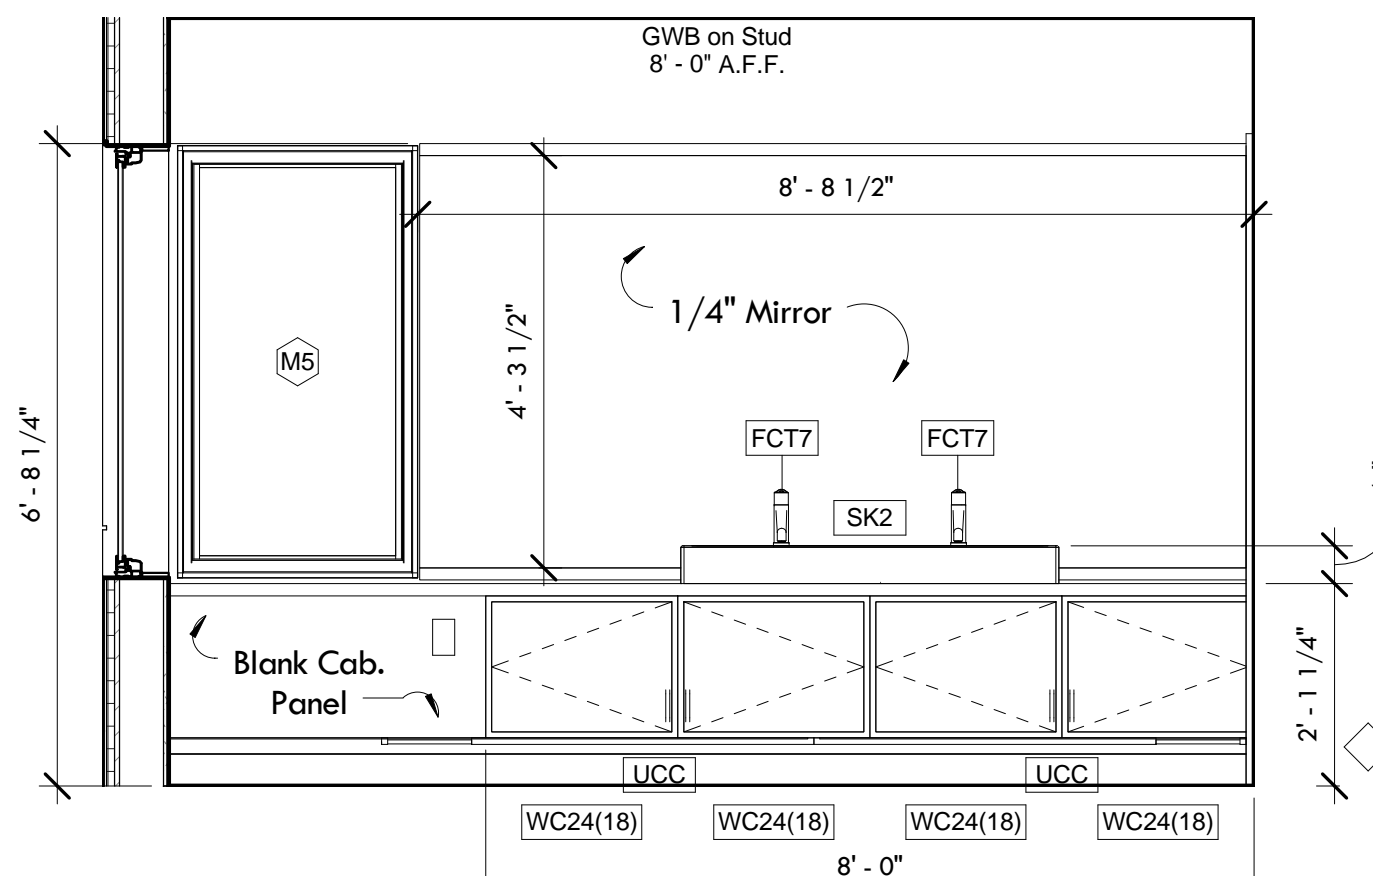

3 Master Bath - Sink
1/2" = 1'-0"

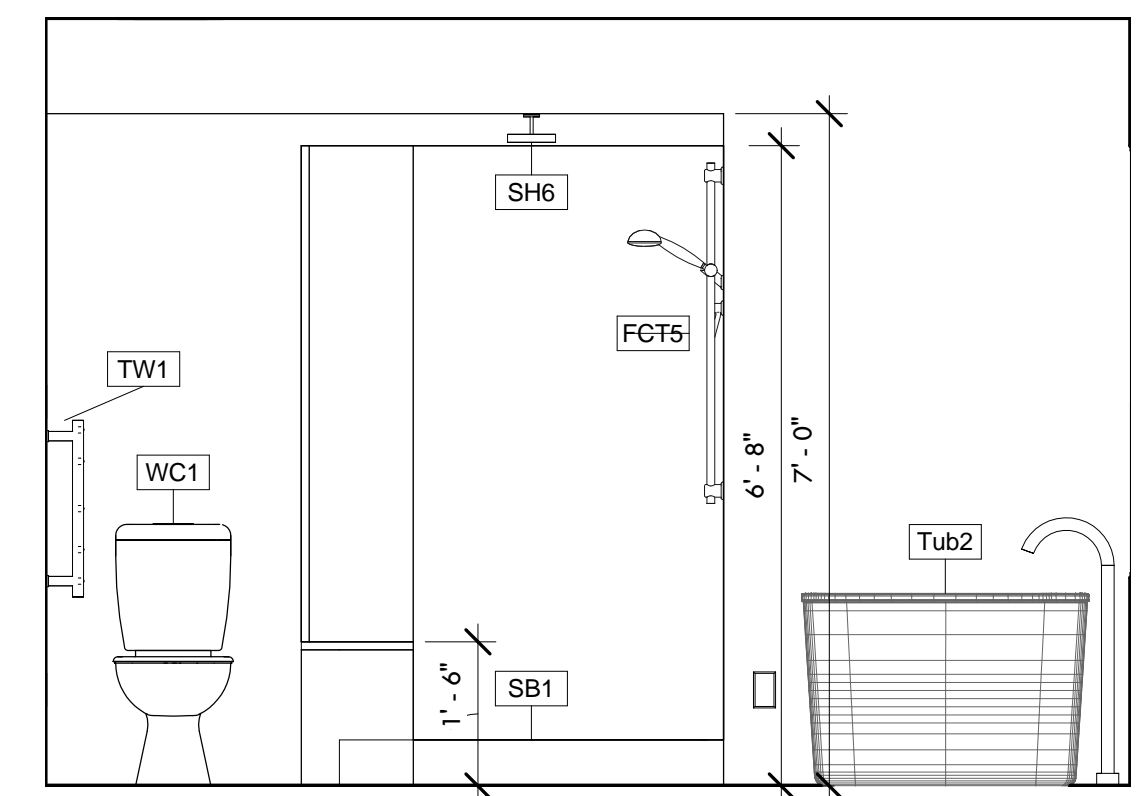

4 Master Bath - Toilet-Shower
1/2" = 1'-0"

© 2014 Paul Lewandowski


8/19/2014 9:11:00 PM

-paul lewandowski AIA
116 Clark Street, Portland, ME 04102
207.712.7362
pr.lewandowski@gmail.com

Bean/Kerekes Residence
114 Mackworth Street, Portland, Maine

Master Bathroom Elevations

Project number 2014-19
Date 8.19.14

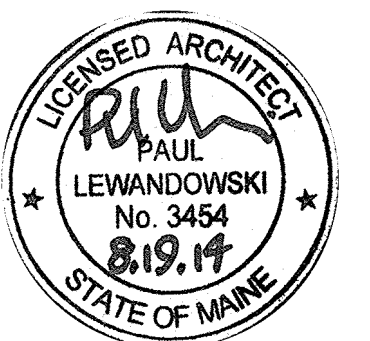

A605

Scale 1/2" = 1'-0"