


2 02.5 Garage Roof Framing
1/4" = 1'-0"

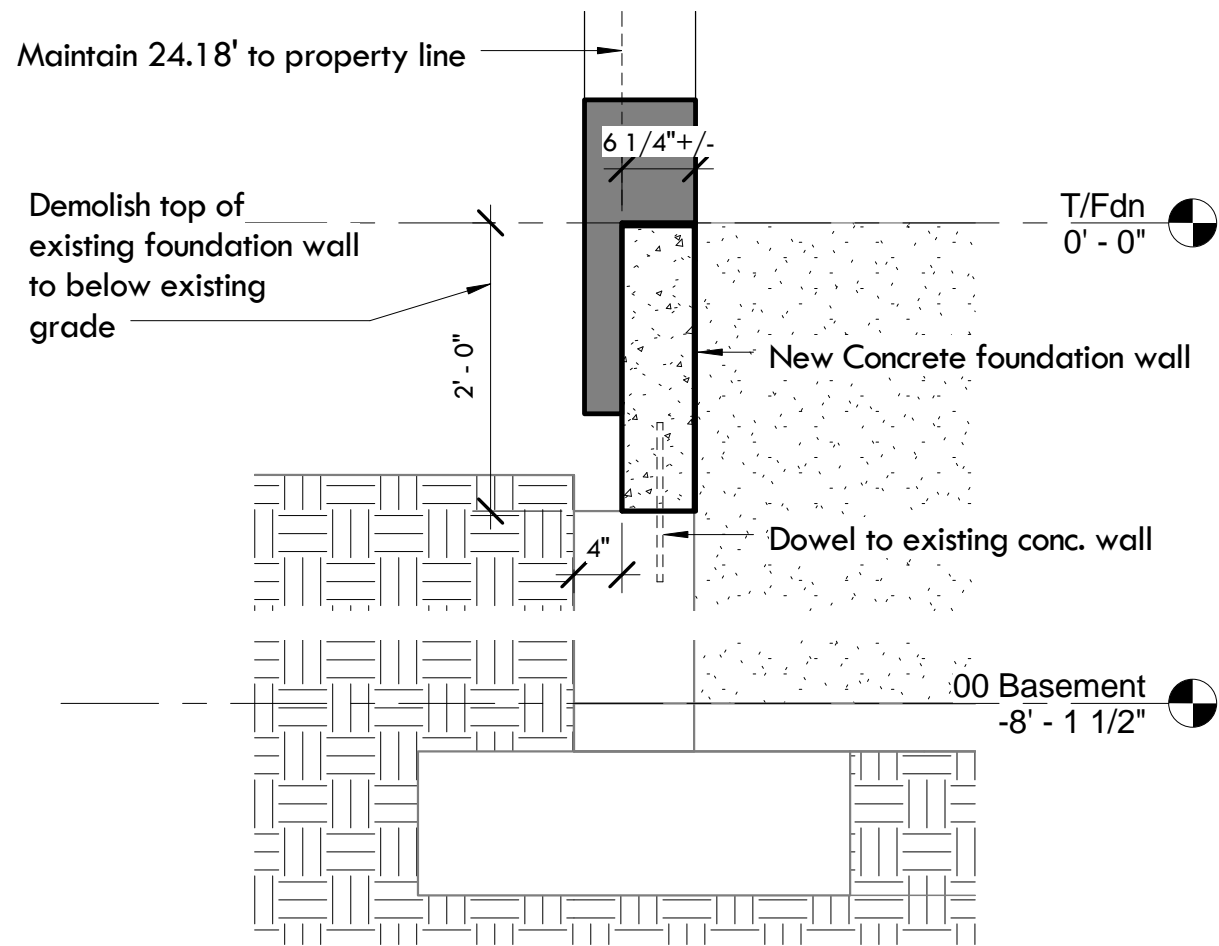


3 Foundation Wall Modifications
3/4" = 1'-0"

1 02 Second - Structural
1/4" = 1'-0"

Second Floor Framing Plan

Project number 2014-19
Date 8.19.14

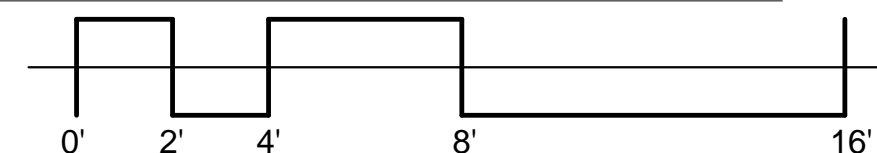

S102

Scale As indicated