
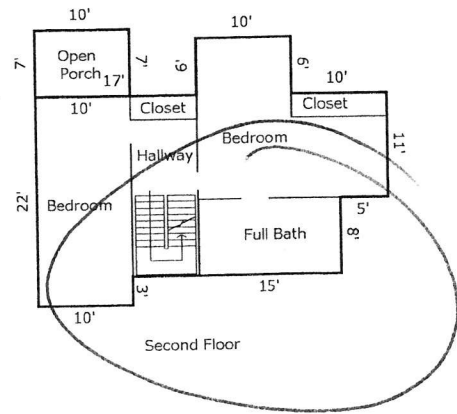


# Current Floor Plan

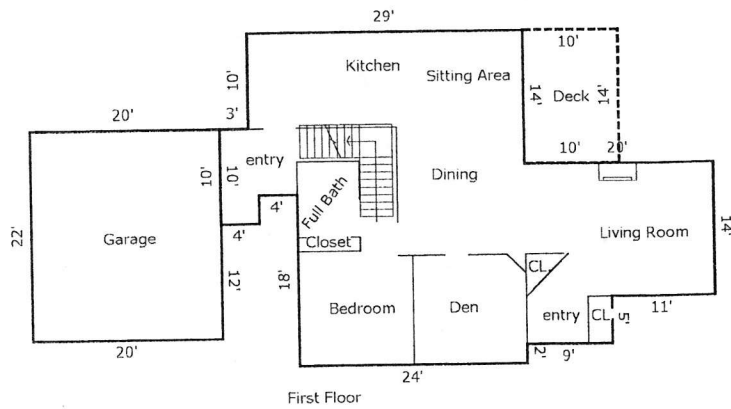

TOTAL Sketch by a la mode, inc.

## Area Calculations Summary

		Calculation Details	
<b>Living Area</b>			
First Floor	1283 Sq ft	14 × 11 = 154	
		19 × 9 = 171	
		24 × 18 = 432	
		4 × 3 = 12	
		17 × 29 = 493	
		7 × 3 = 21	
Second Floor	753 Sq ft	10 × 6 = 60	
		22 × 10 = 220	
		19 × 22 = 418	
		11 × 5 = 55	
<b>Total Living Area (Rounded):</b>	<b>2036 Sq ft</b>		
<b>Non-living Area</b>			
2 Car Attached	440 Sq ft	20 × 22 = 440	
Open Porch	70 Sq ft	10 × 7 = 70	
Wood Deck	140 Sq ft	10 × 14 = 140	