


Proposed

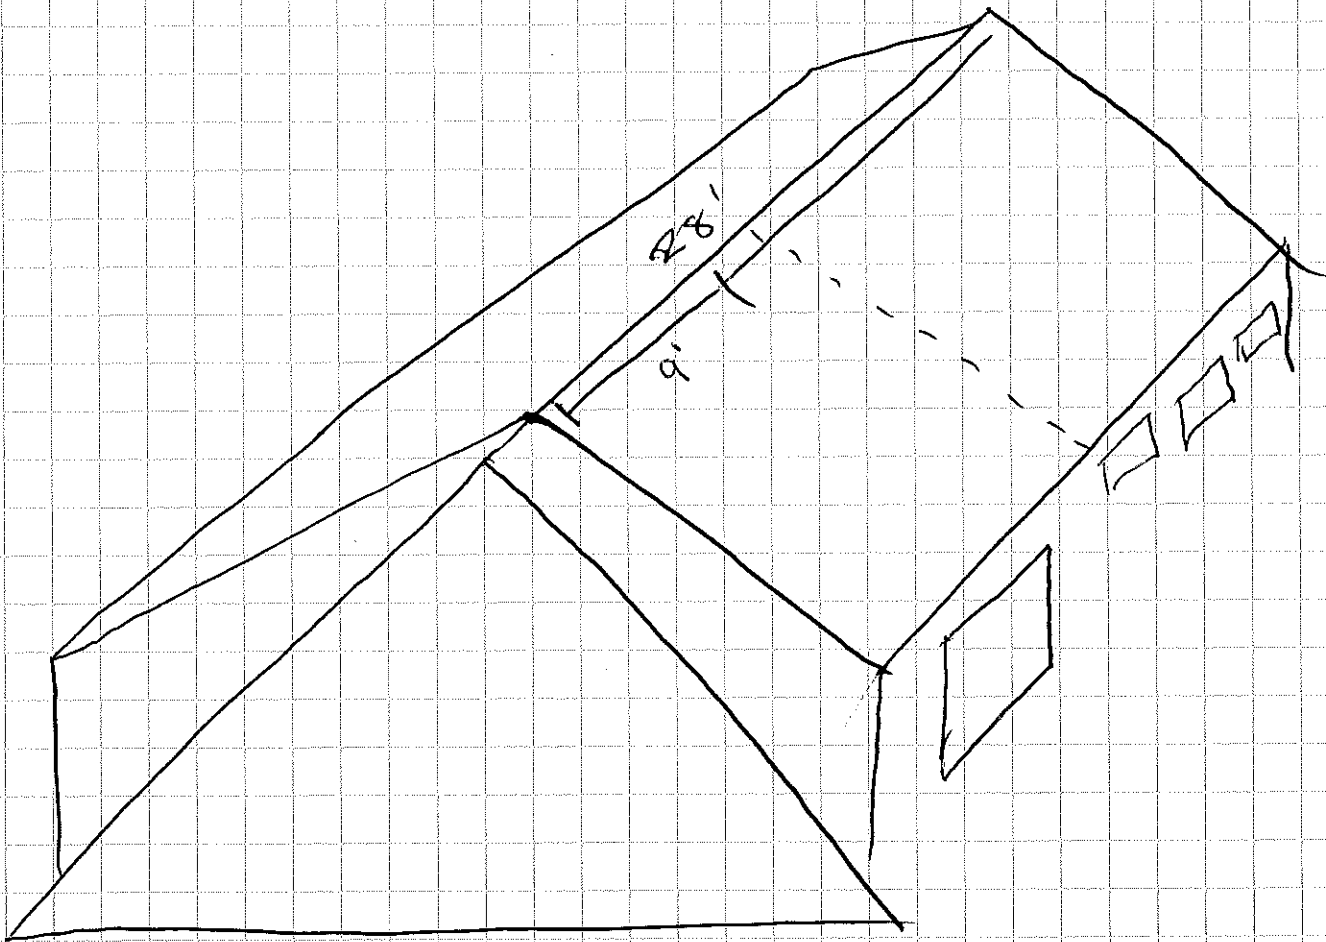

extend dormer 9'

2x6 framing on walls

2x10 framing on rafters

2x12 x 9' ridge extension

5/8 sheathing on roof

1/2 sheathing on walls