



● T.O. Attic Floor
16' - 1 3/4"

● T.O. 2nd Floor
8' - 1 1/2"


● T.O. 1st Floor
0"

● T.O. Garage Slab
-1' - 2"

5/4 x 12
Horizontal
Trimboard

① REAR ELEVATION
1/8" = 1'-0"

KW Architects
Kristi Kenney, RA
PO Box 404
Wells, Maine 04090
(207) 332-9199

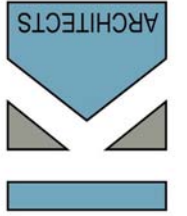

Herzlinger - Fleisch
Proposed Elevations

DATE:	04/20/17	DRW / CHK BY:	AEP / KK
PROJECT #	01-21-17	DWG SCALE:	1/8" = 1'-0"

A-5

© COPYRIGHT 2017
REPRODUCTION OR REUSE OF THIS
DOCUMENT WITHOUT WRITTEN PERMISSION
OF KW ARCHITECTS IS PROHIBITED