


3 WALL SECTION @ GARAGE DORMER  
 A300 SCALE: 3/4" = 1' - 0"

1 WALL SECTION @ KITCHEN  
 A300 SCALE: 3/4" = 1' - 0"

2 WALL SECTION @ DECK ENTRY  
 A300 SCALE: 3/4" = 1' - 0"

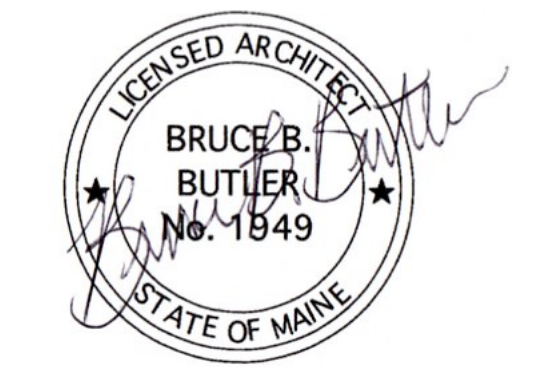

**LAWLER RESIDENCE**  
 116 Parsons Road  
 Portland Maine

By **Bruce B. Butler**  
 Architect  
 AIA

SCALE	3/4" = 1' - 0"
DRAWN BY:	BBB
DATE:	5/20/08
PROJECT NO.:	

WALL SECTIONS  
**A300**