

EAST

EXISTING
TERRACE


EDGE OF CURB

EXISTING
DRIVEWAY EDGE
EXISTING
DRIVEWAY

PHASE I RENOVATION:
BACK BEDROOMS
AND BATHROOMS

PHASE 2 RENOVATION:
GARAGE AND MUDROOM
RENOVATION

PROPERTY BOUNDARY

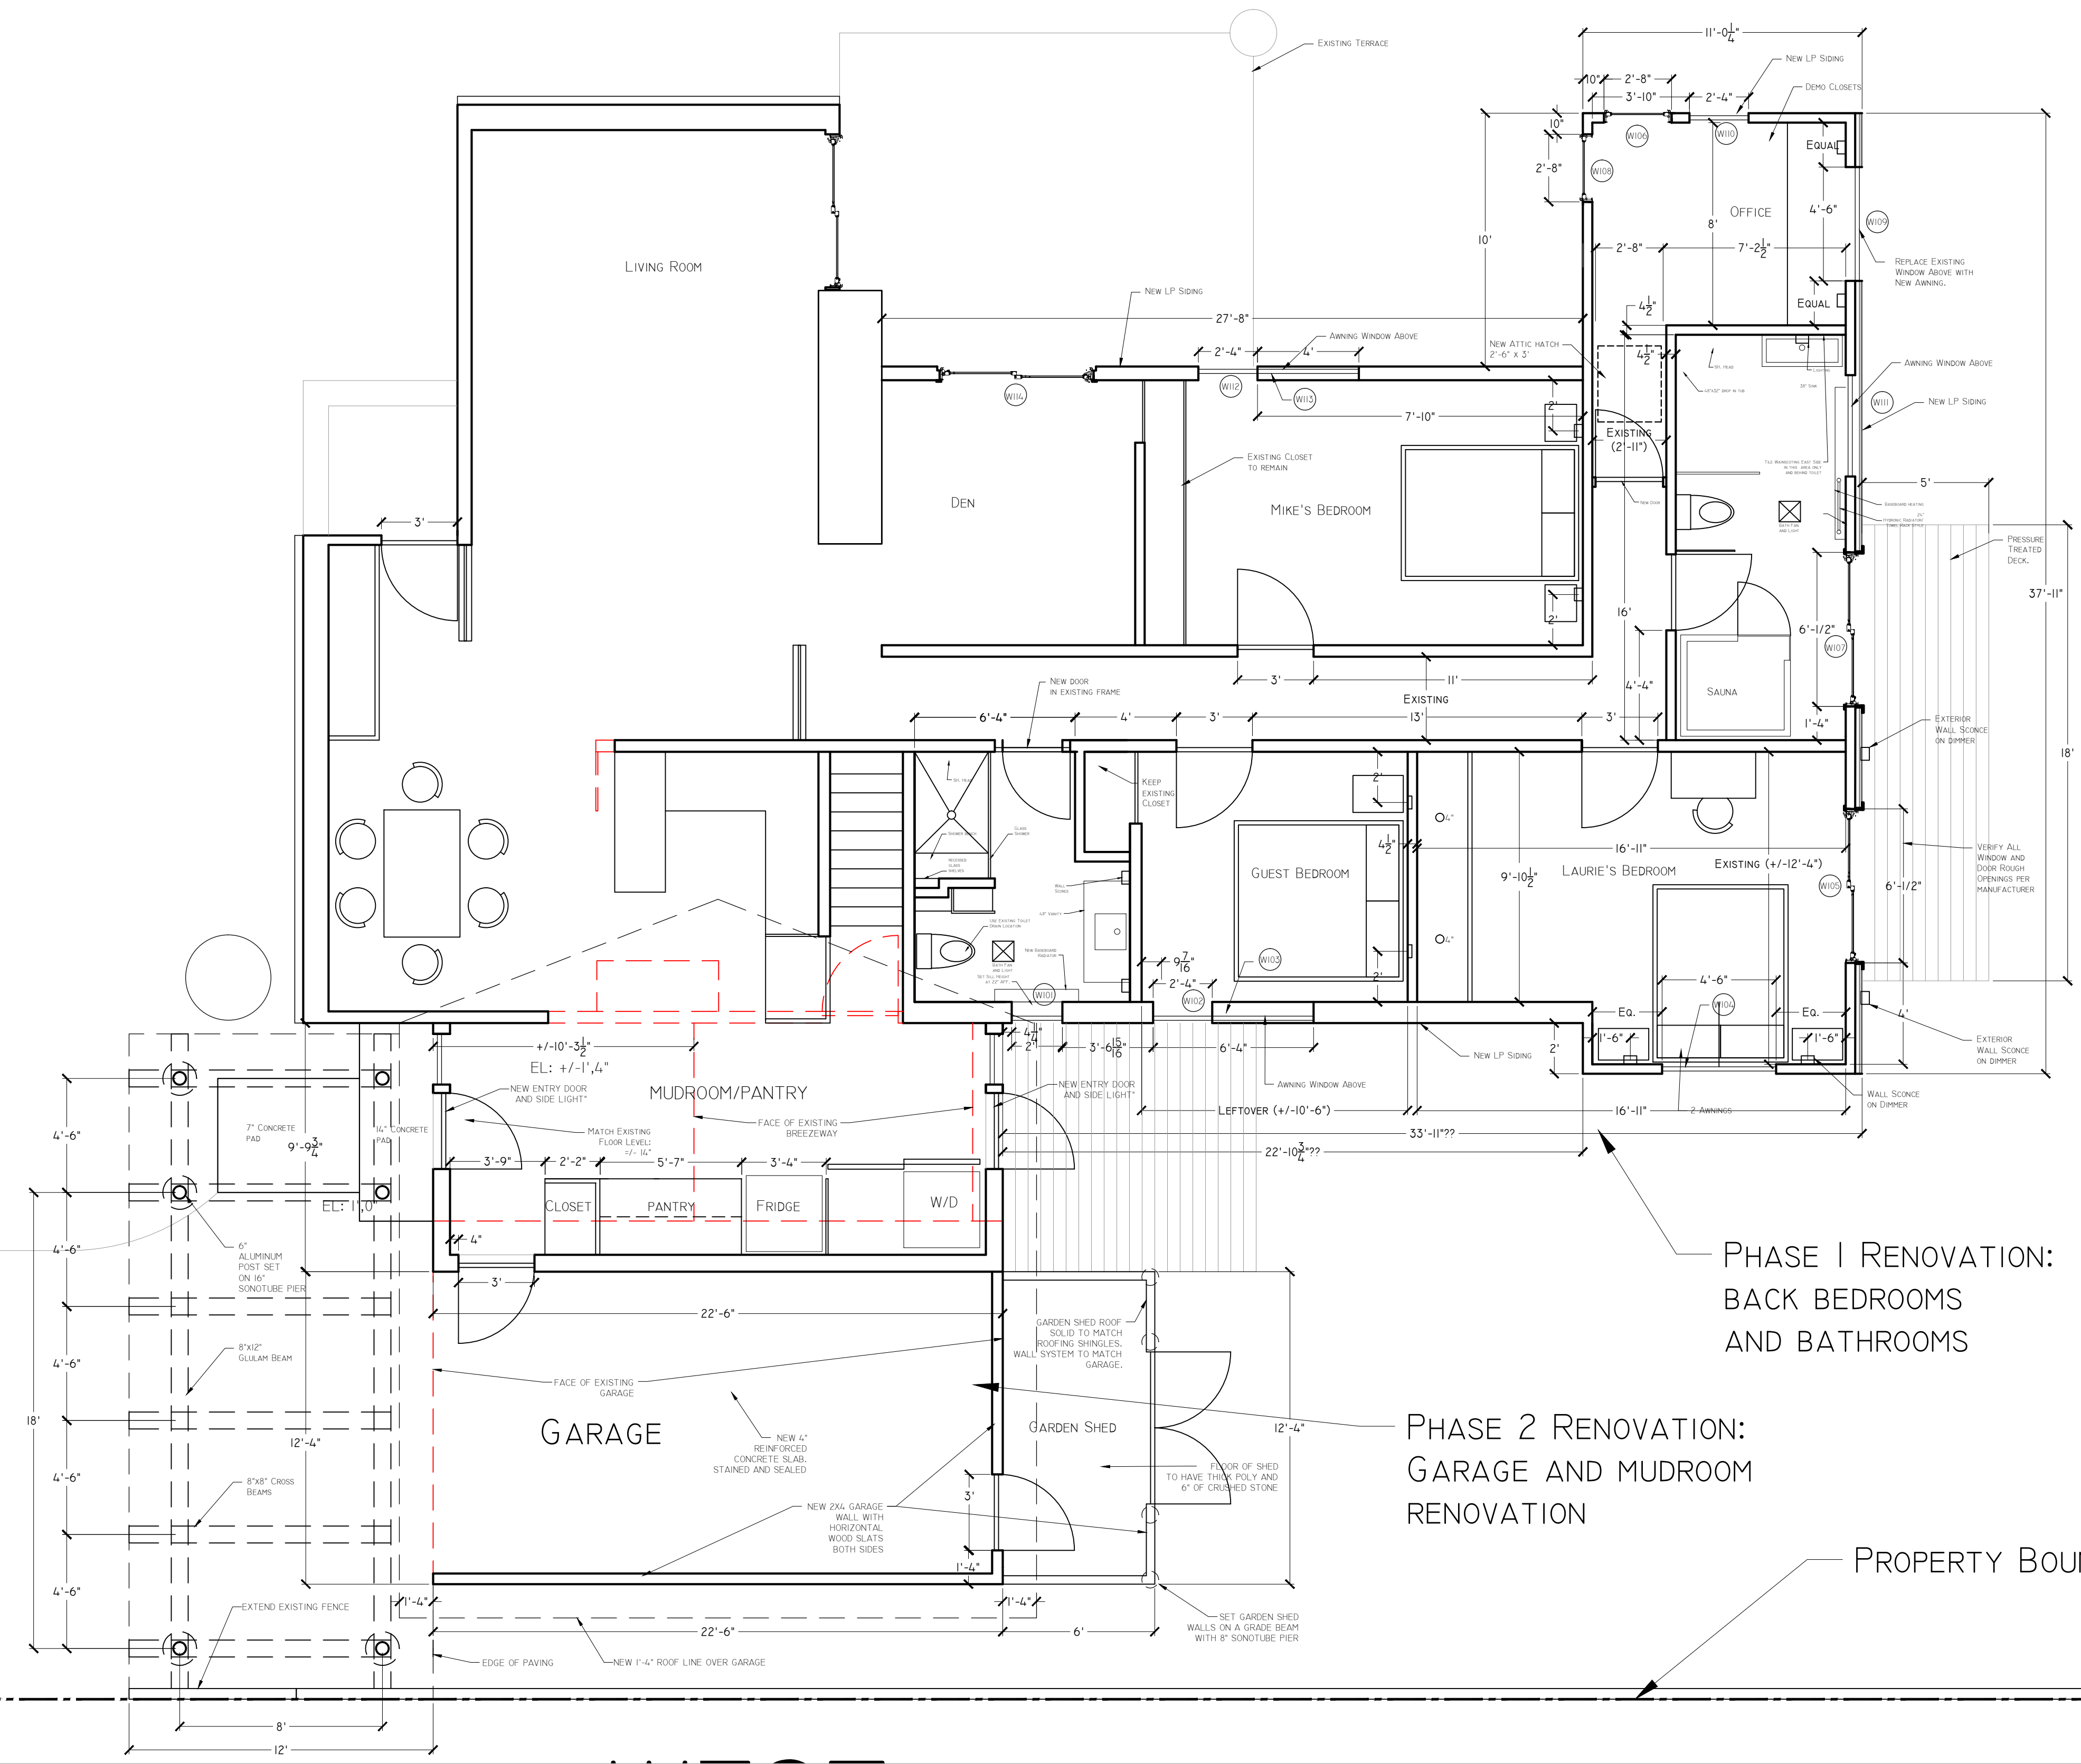

Drawing Scale:
1/4" = 1'-0"

Drawing Date:
12.26.17

Sheet Title:
**Proposed Phase
Renovations**

Sheet Number:
S-1.0