


EAST

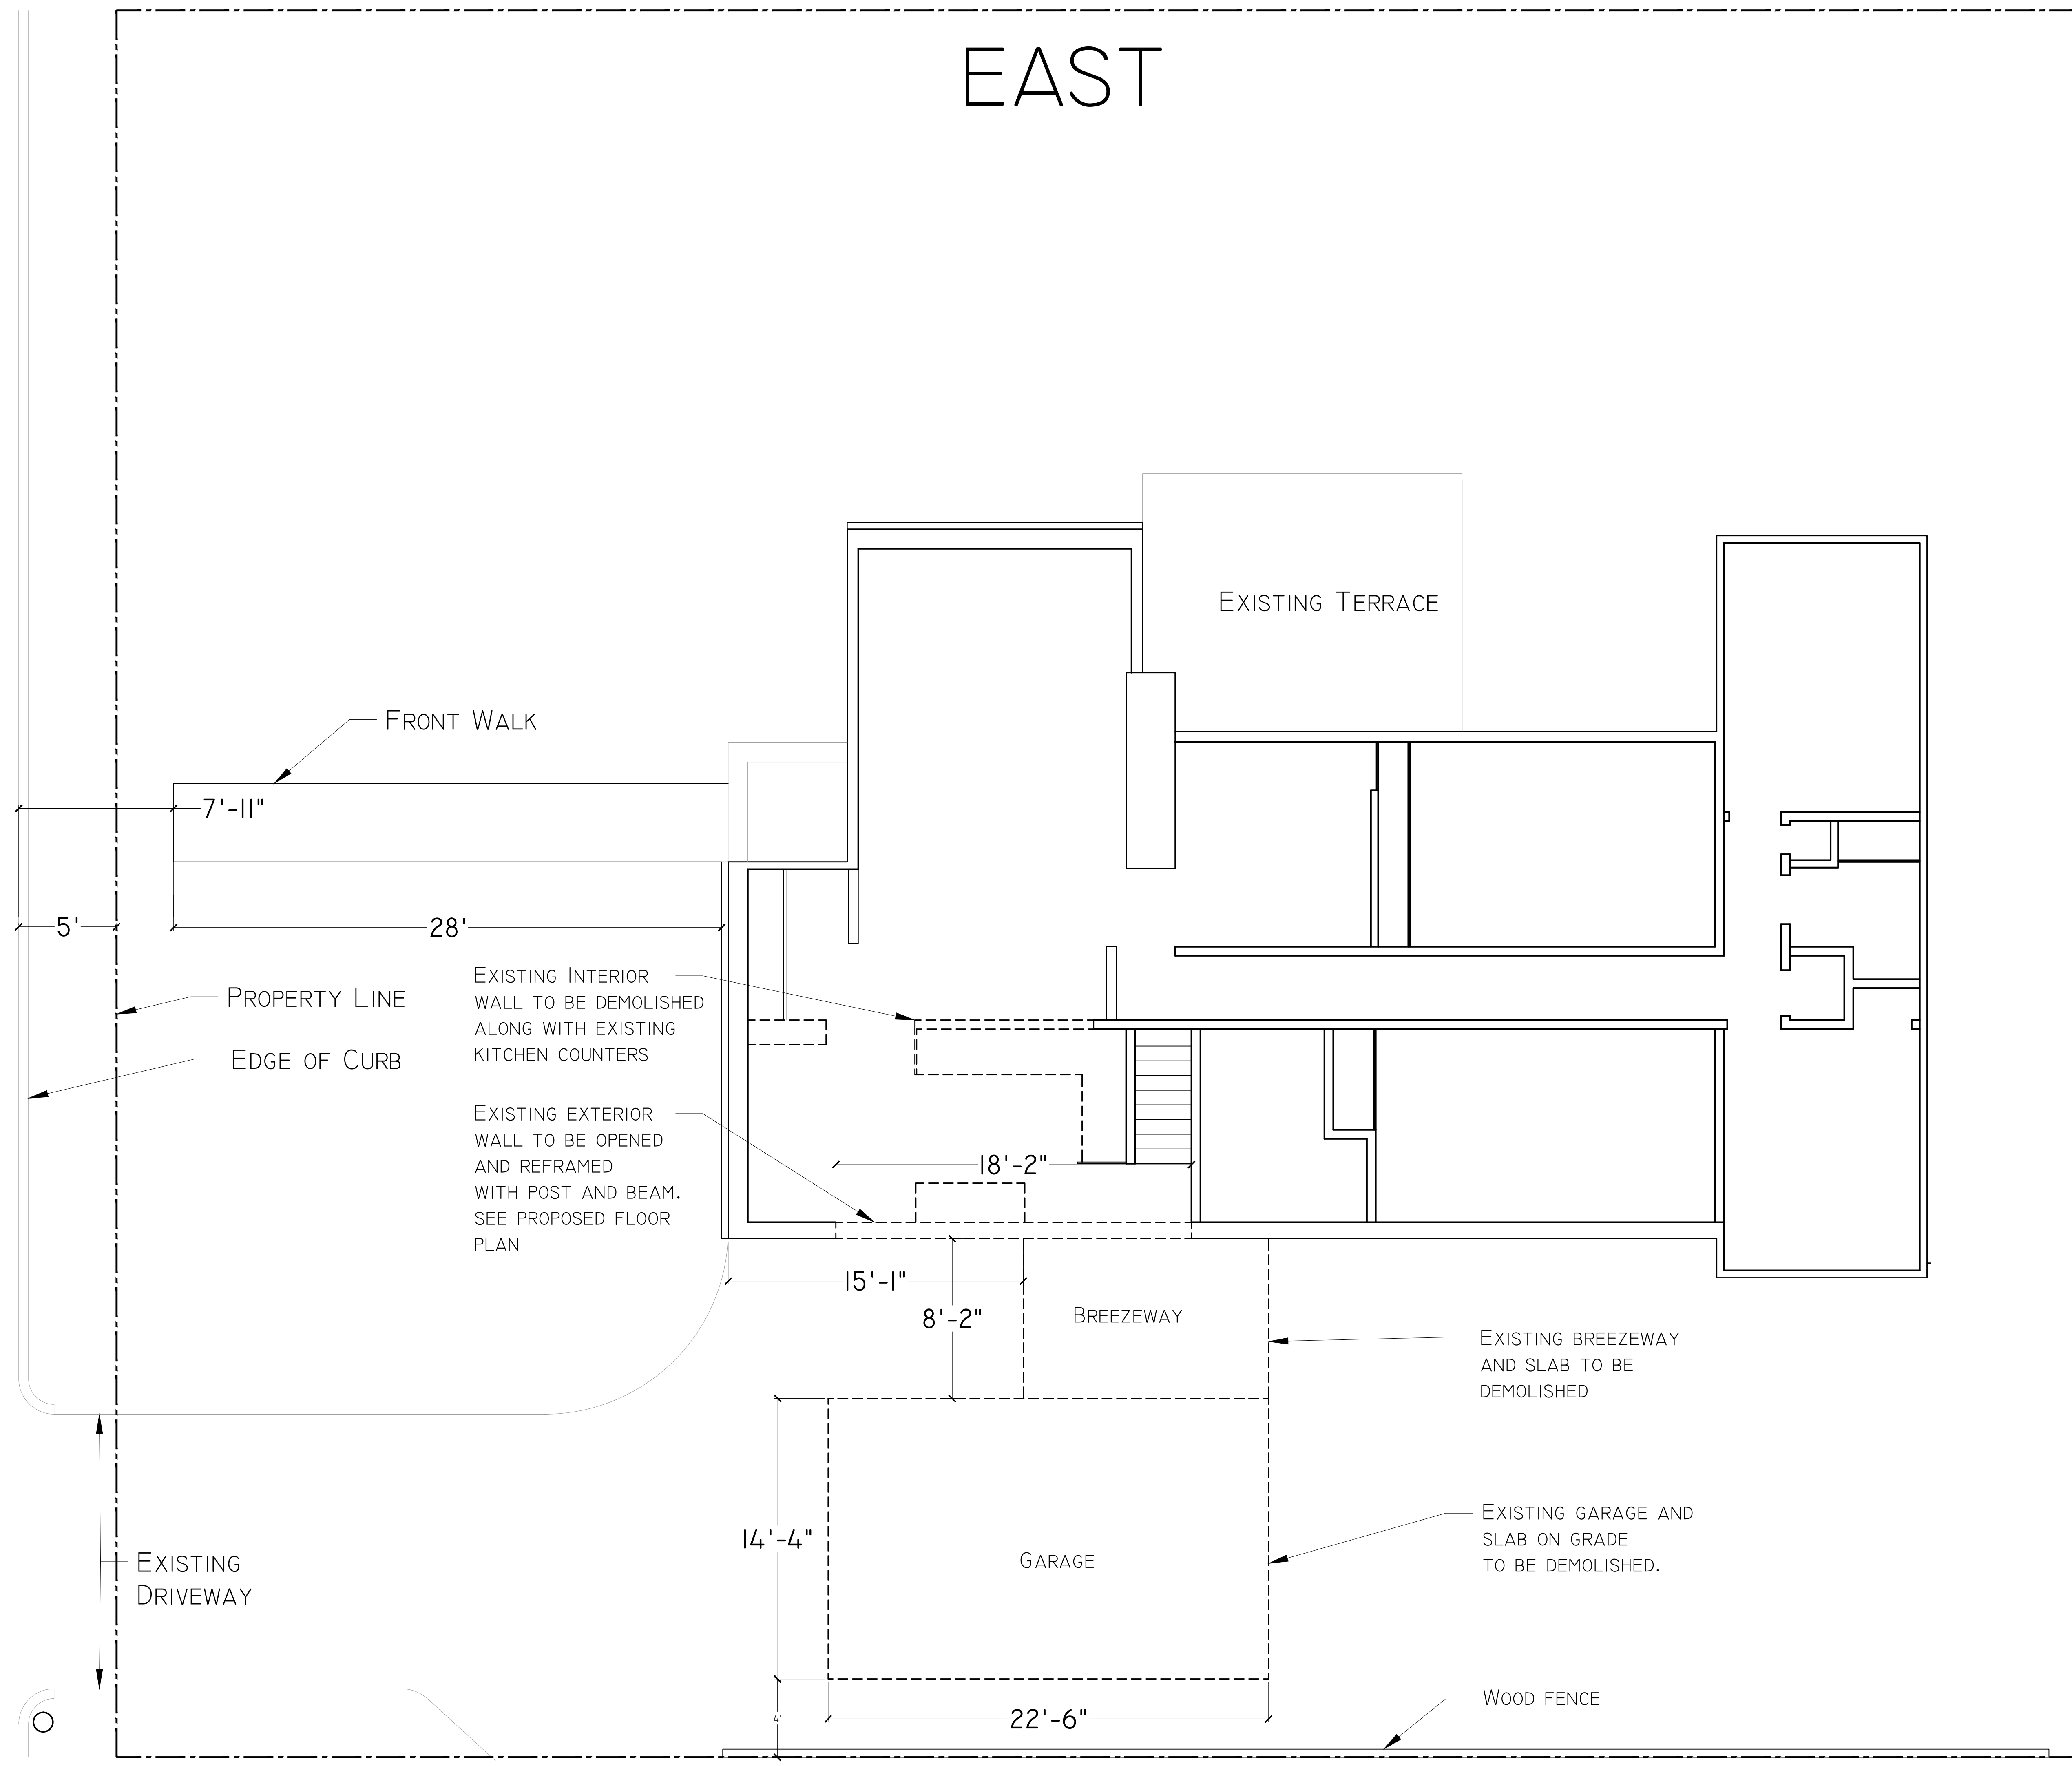

Drawing Scale:	1/4" = 1'-0"
Drawing Date:	3.30.18
Sheet Title:	Existing Conditions
Sheet Number:	S-1.0