
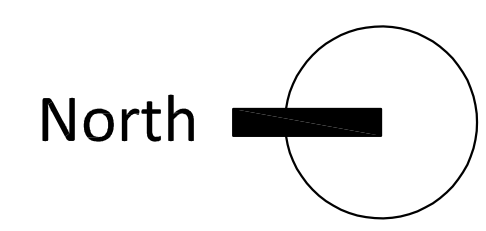


EAST

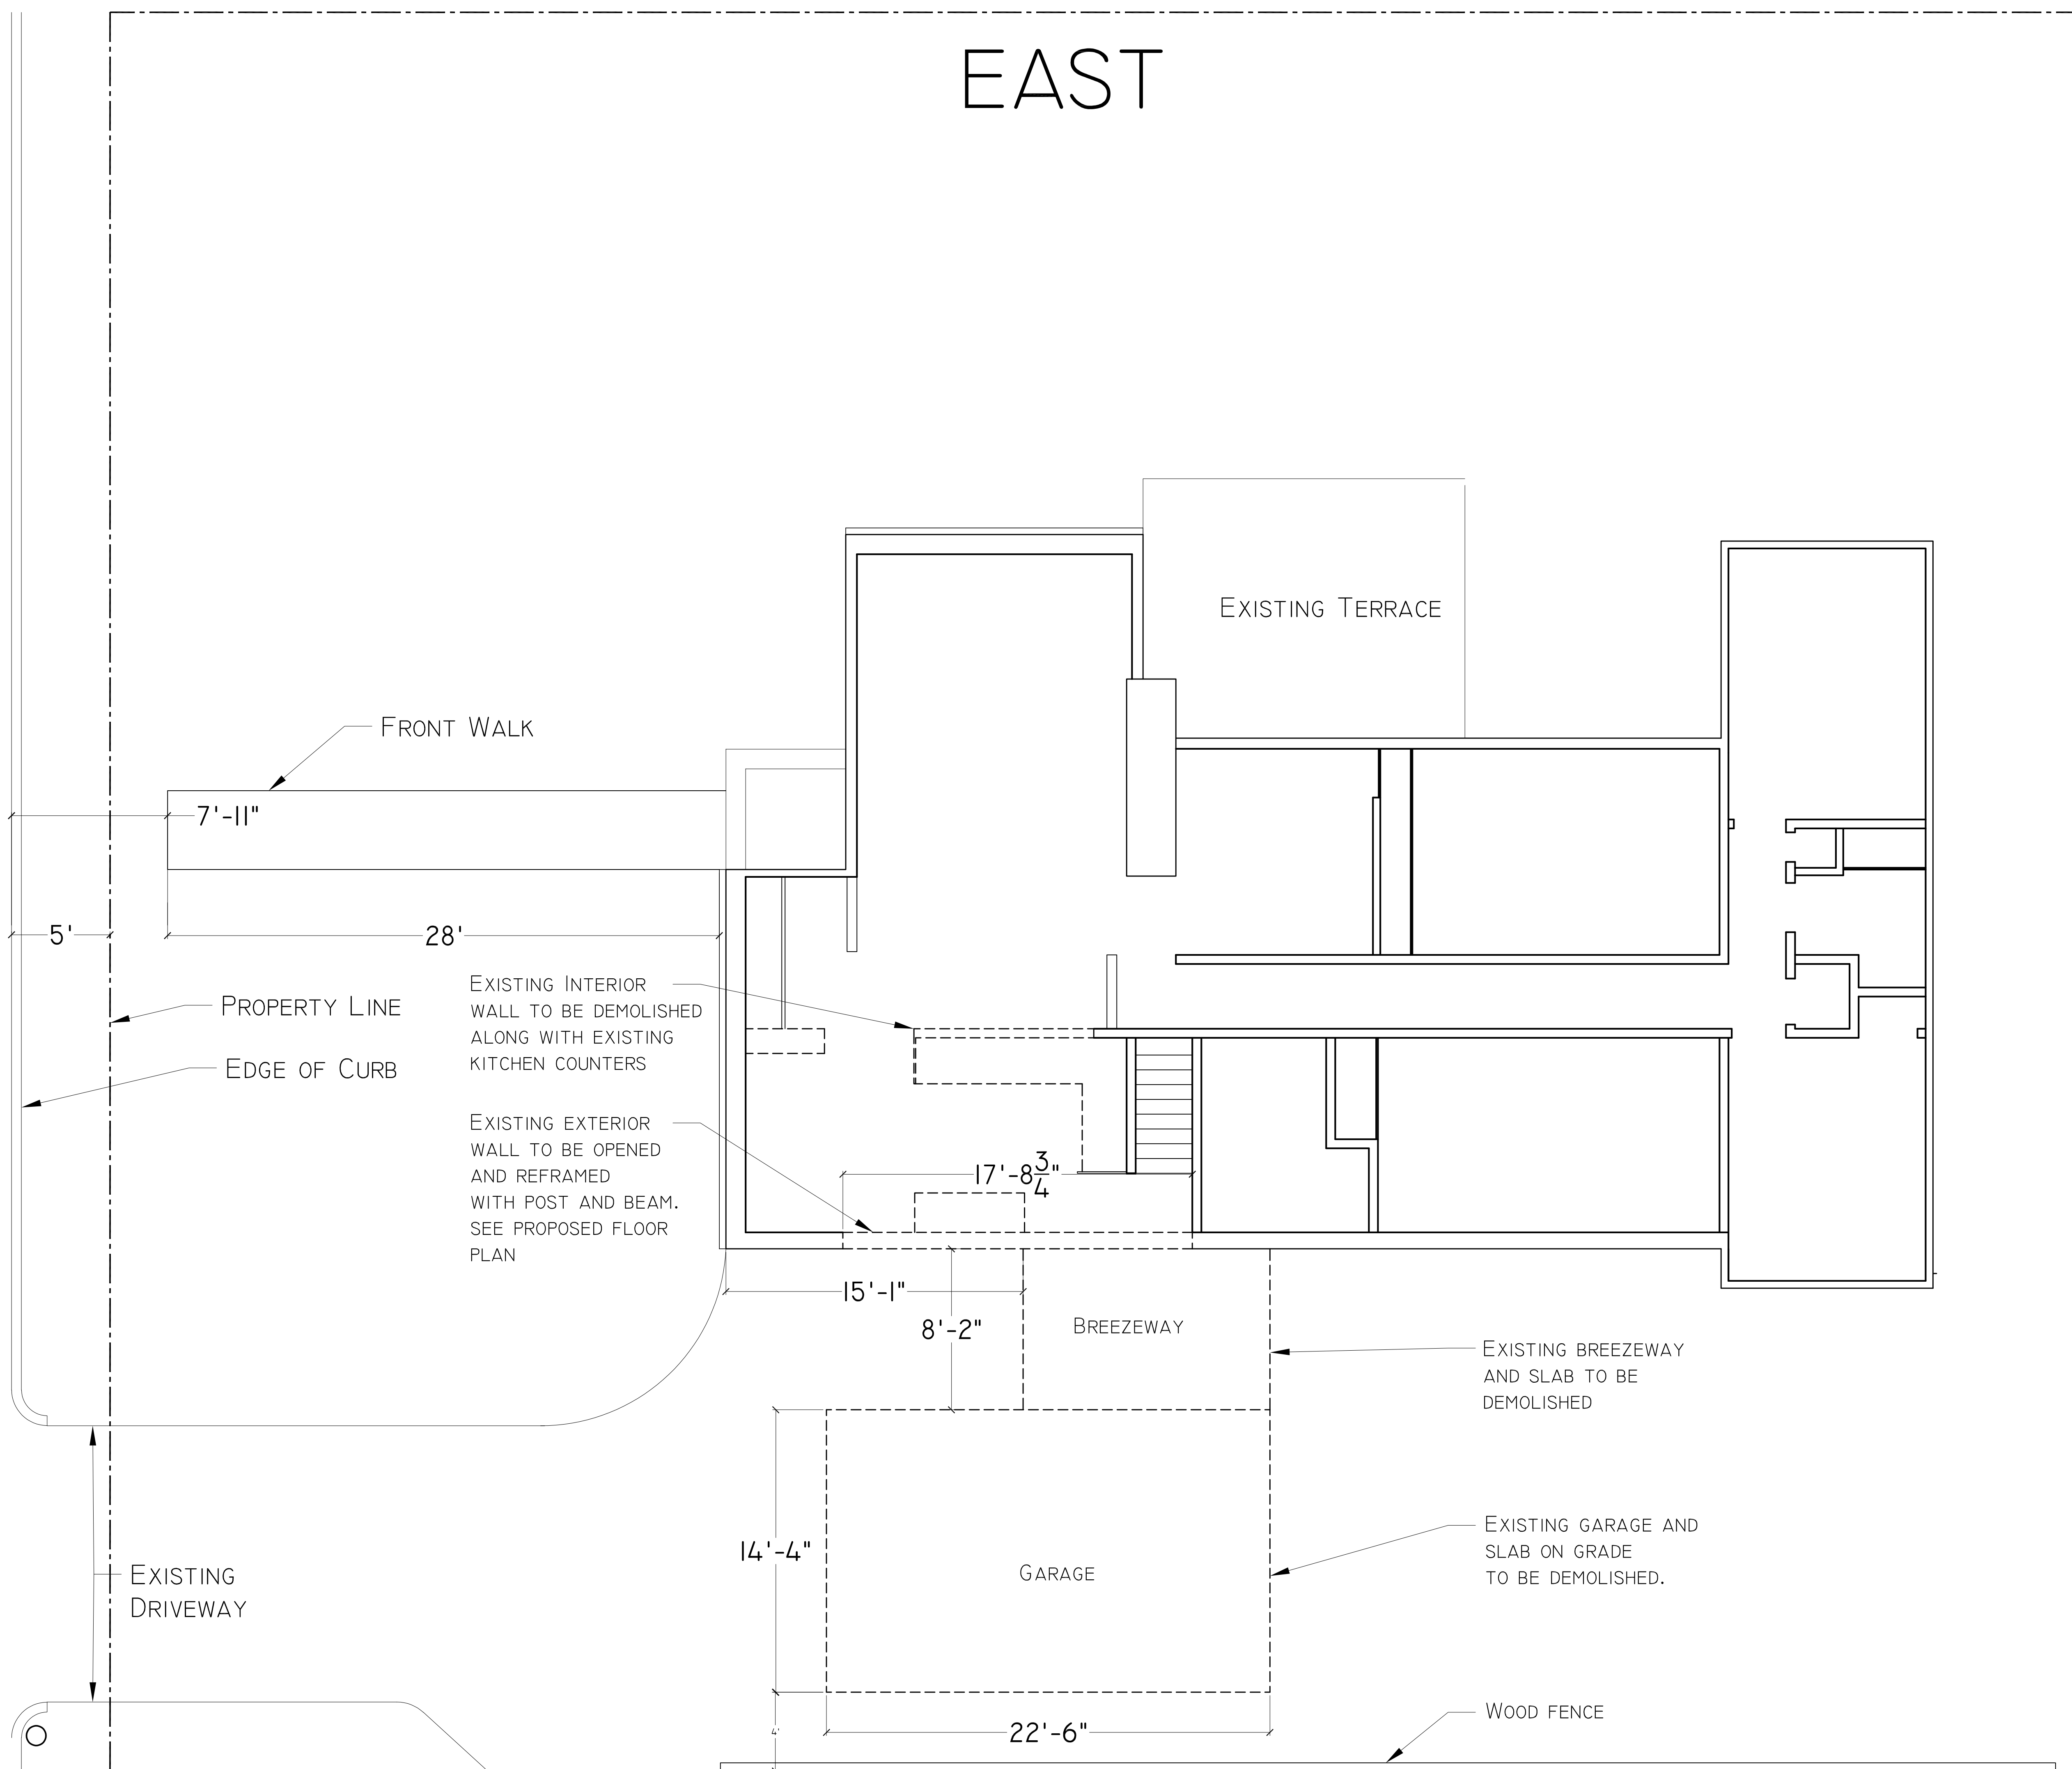

Drawing Scale:
1/4" = 1'-0"

Drawing Date:
3.30.18

Sheet Title:
Existing
Conditions

Sheet Number:
A-1.0