



NEW GARAGE SECTION

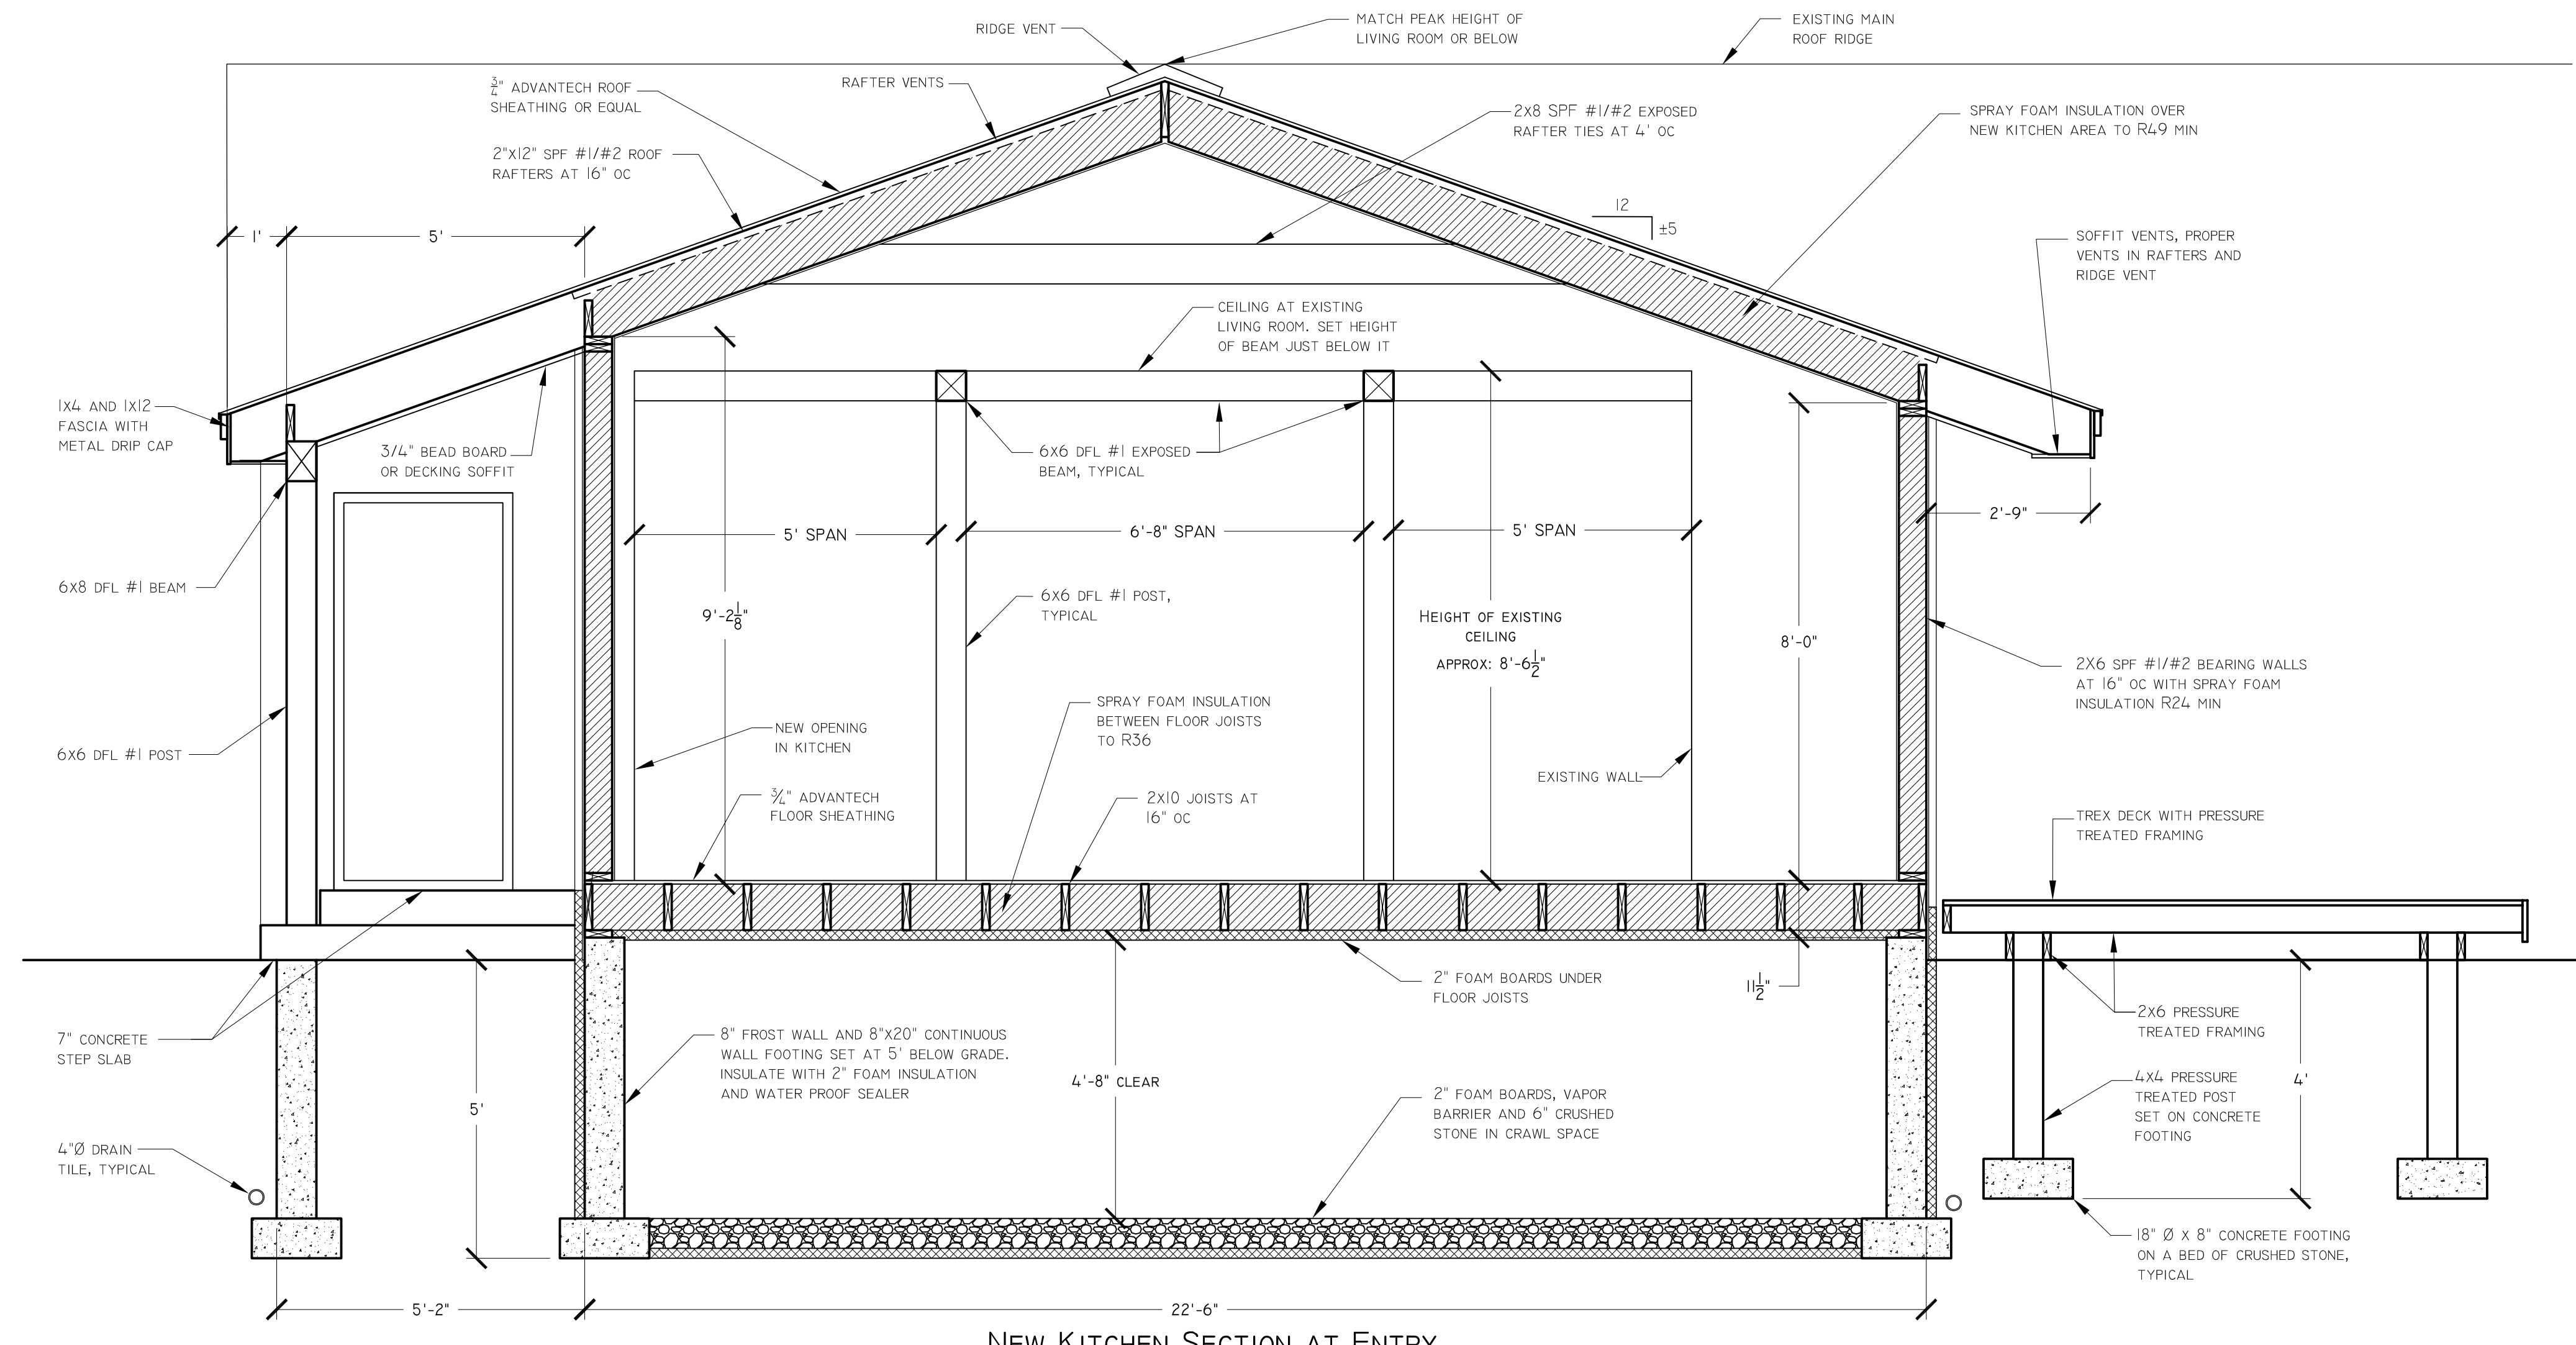

NEW KITCHEN SECTION AT ENTRY

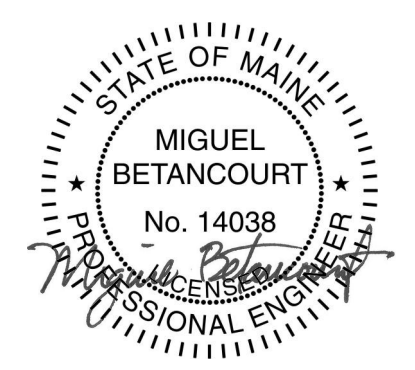

Drawing Scale:
 1/2" = 1'-0"

Drawing Date:
 04.29.18

Sheet Title:
Proposed Kitchen/Garage Section

Sheet Number:
S-2.1