


Project Name:  
**Portland  
ME**

**107  
Mackworth St.**

OAK- Architecture  
Office of Aaron Kadoch, AIA

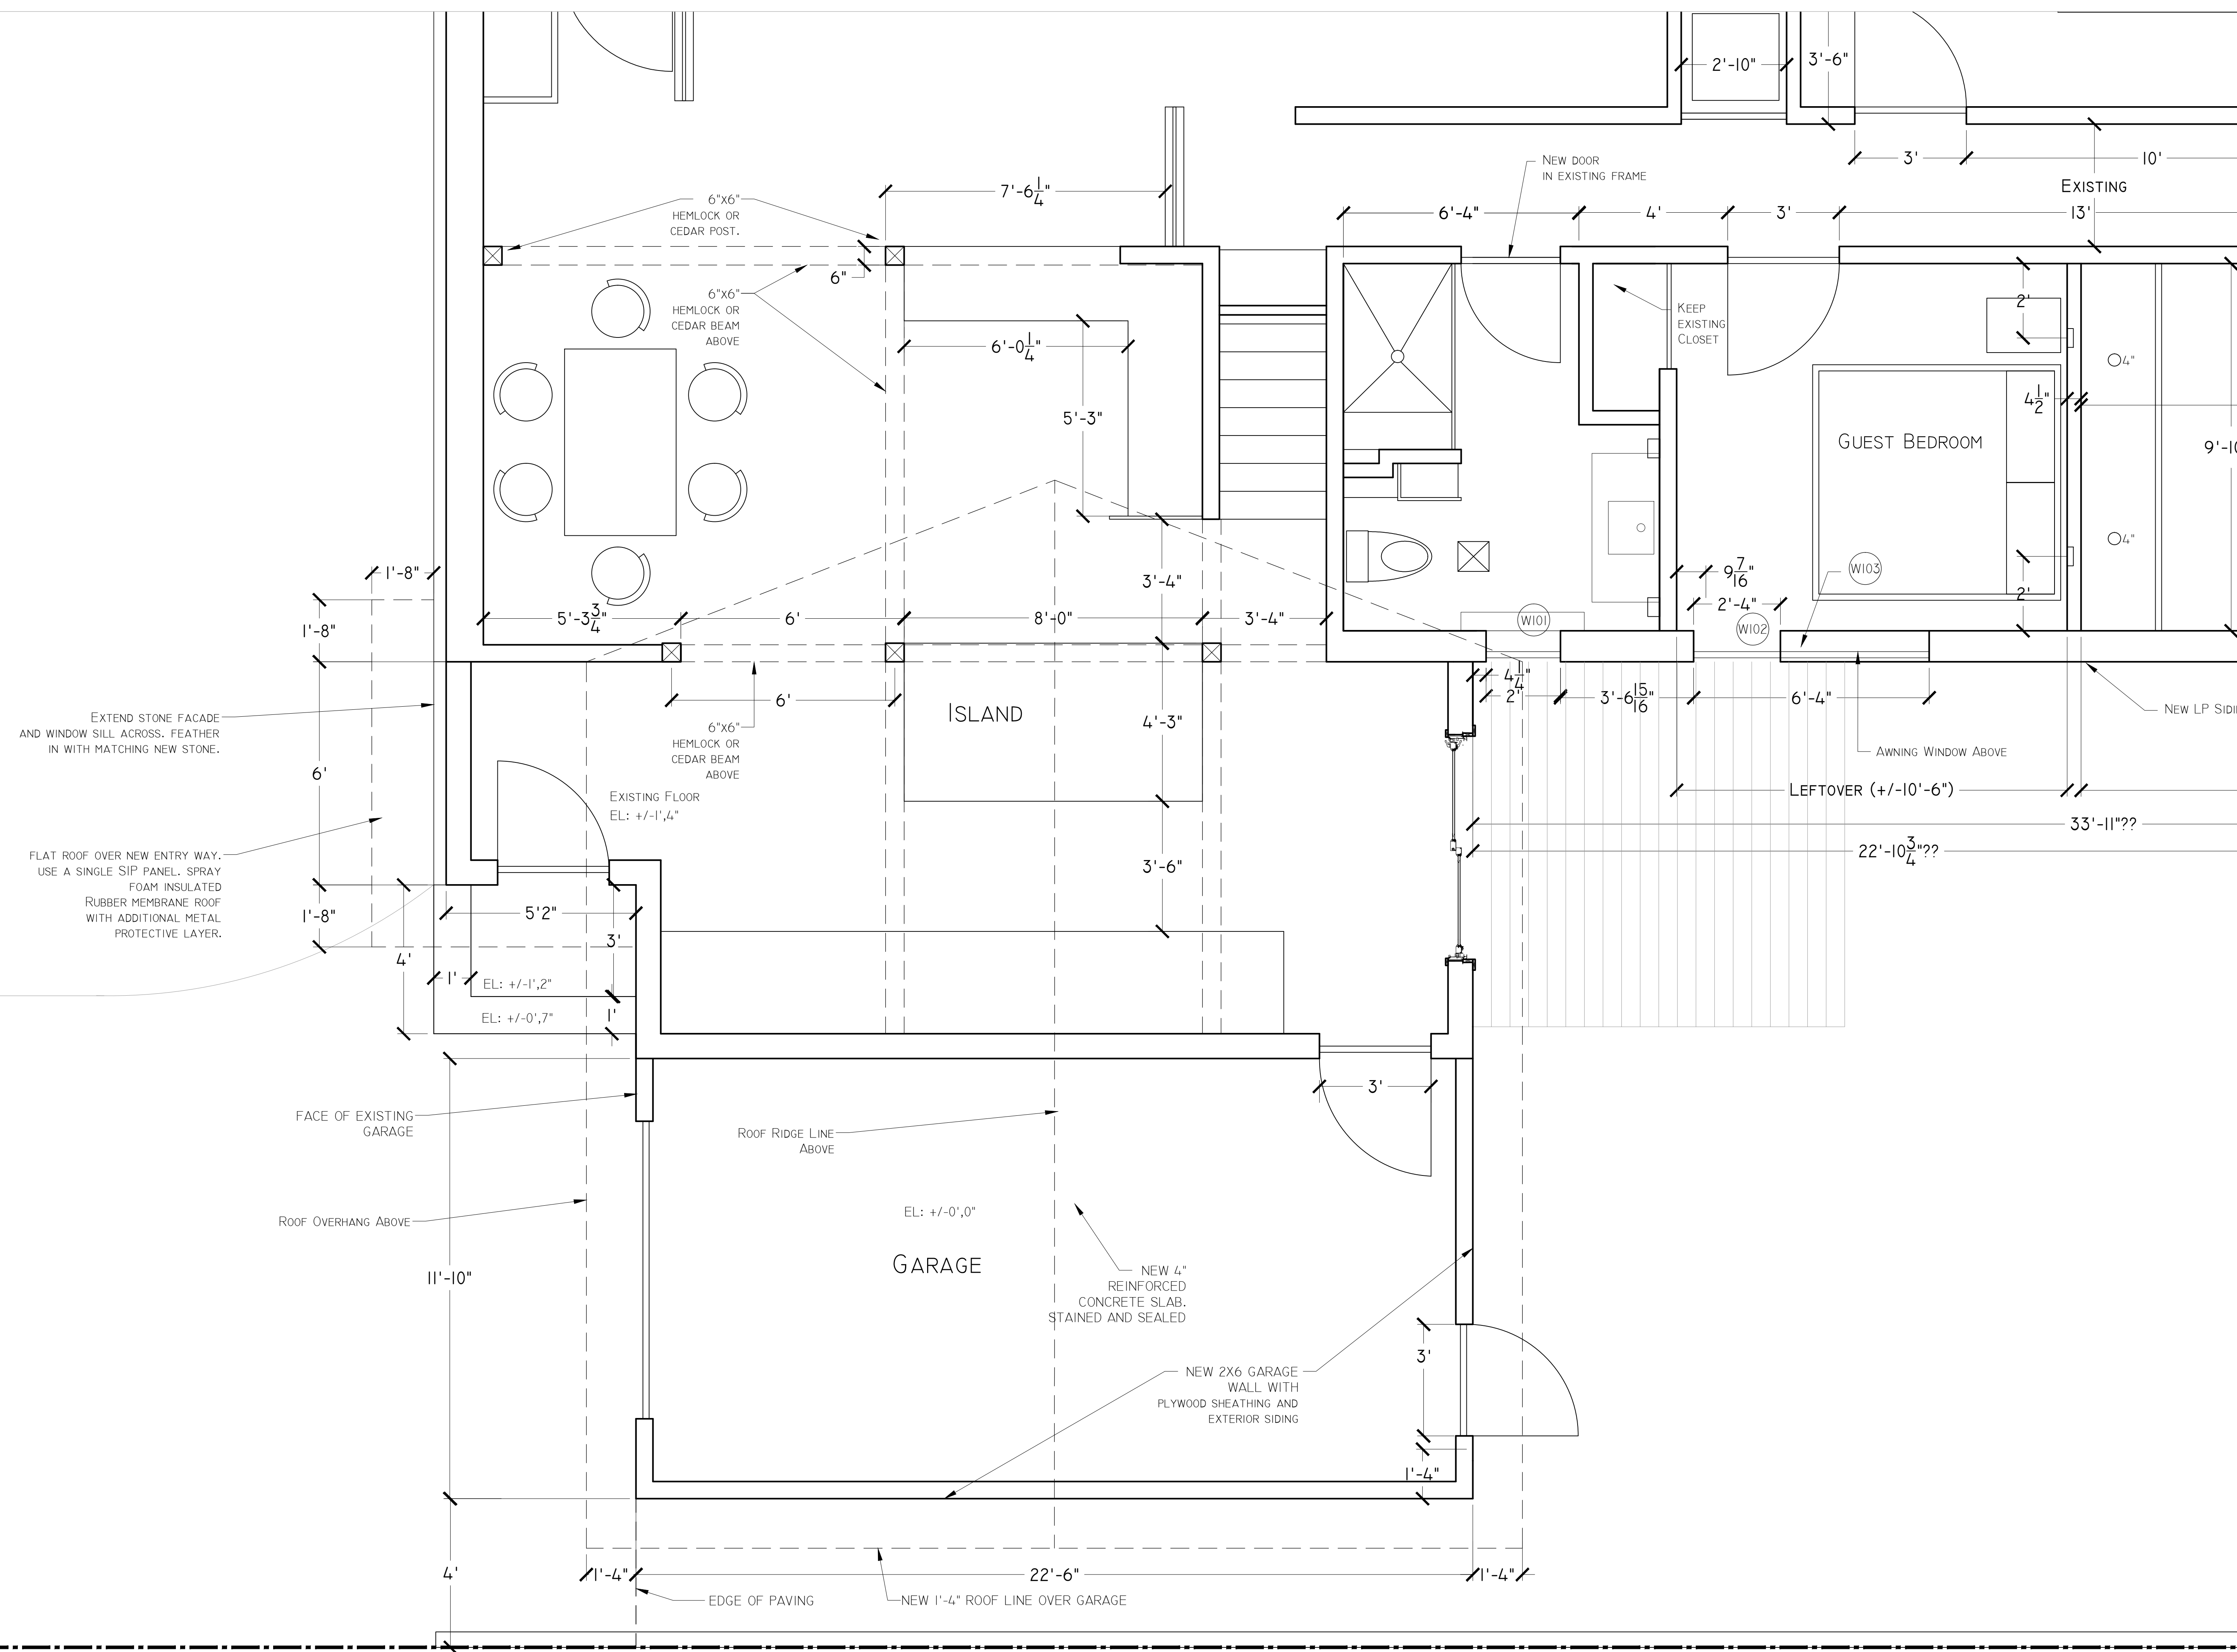

Drawing Scale:  
**1/2" = 1'-0"**

Drawing Date:  
**12.26.17**

Sheet Title:  
**Kitchen  
Layout**

Sheet Number:  
**A-1.1**