


Project Name:
**Portland
ME**

**107
Mackworth St.**

OAK - Architecture
Office of Aaron Kadoch, AIA

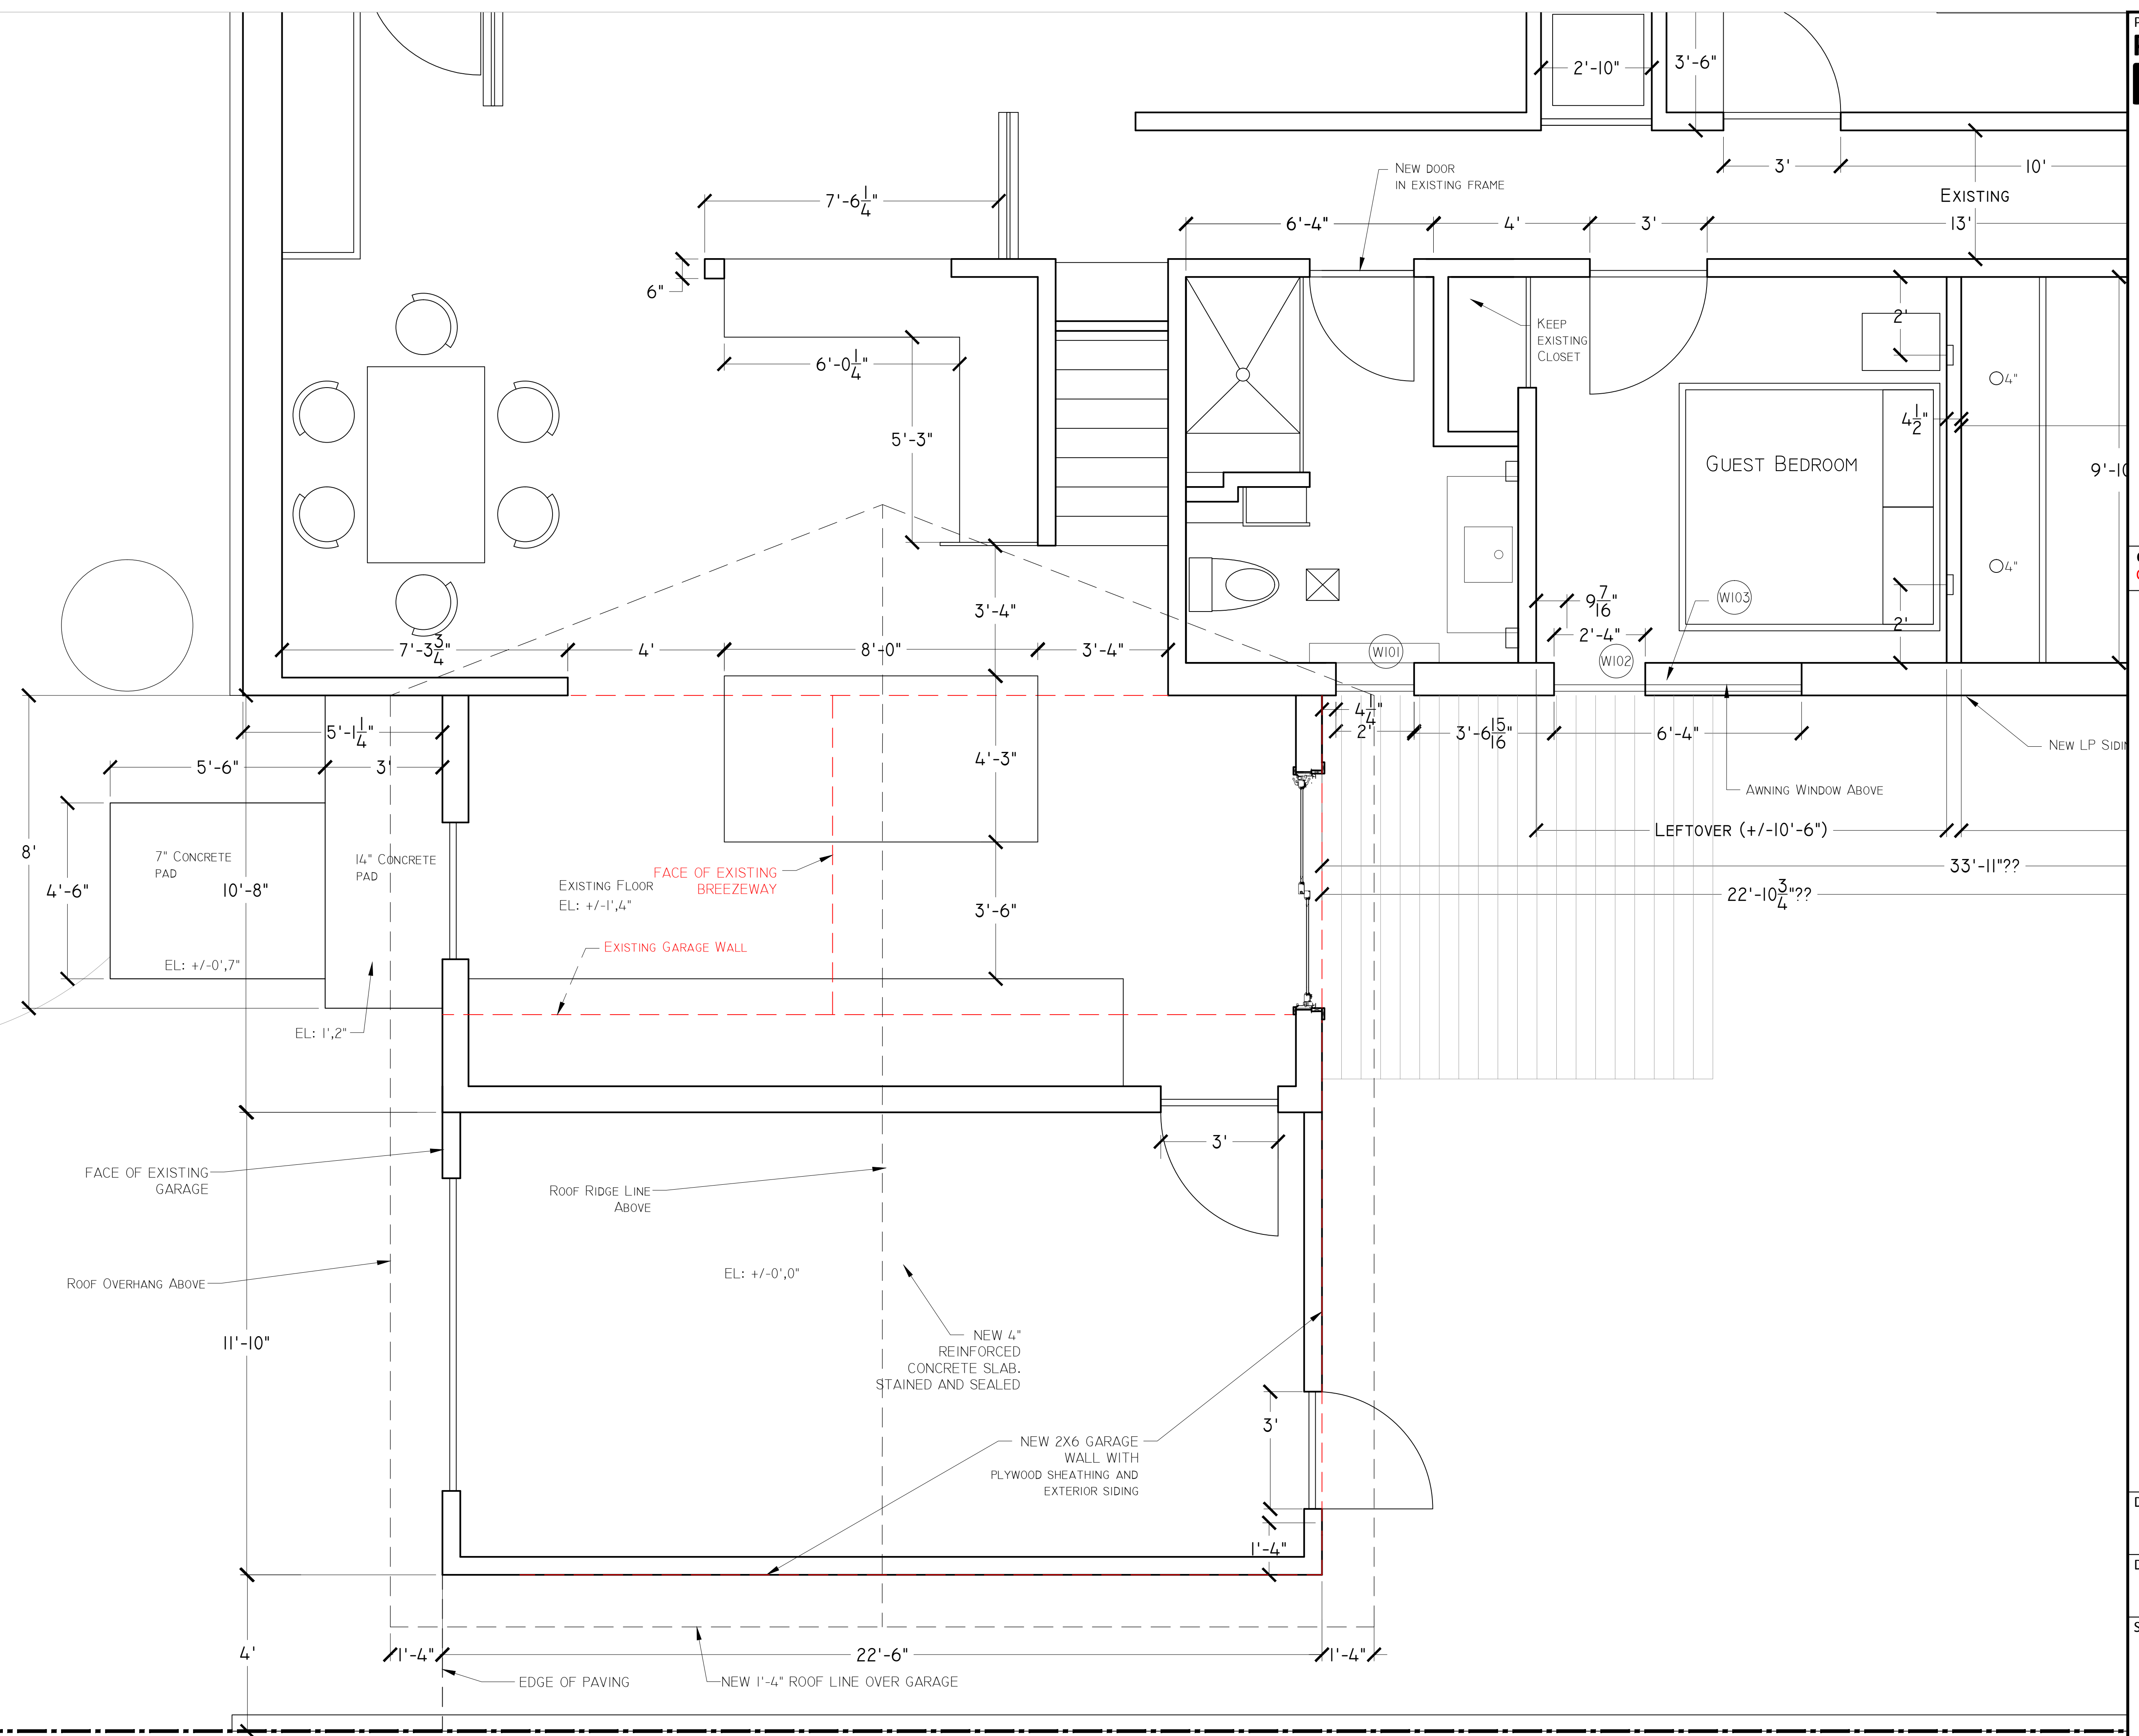

Drawing Scale:
1/2" = 1'-0"

Drawing Date:
12.26.17

Sheet Title:
**Kitchen
Layout**

Sheet Number:
A-1.1