


EAST

EXISTING
TERRACE

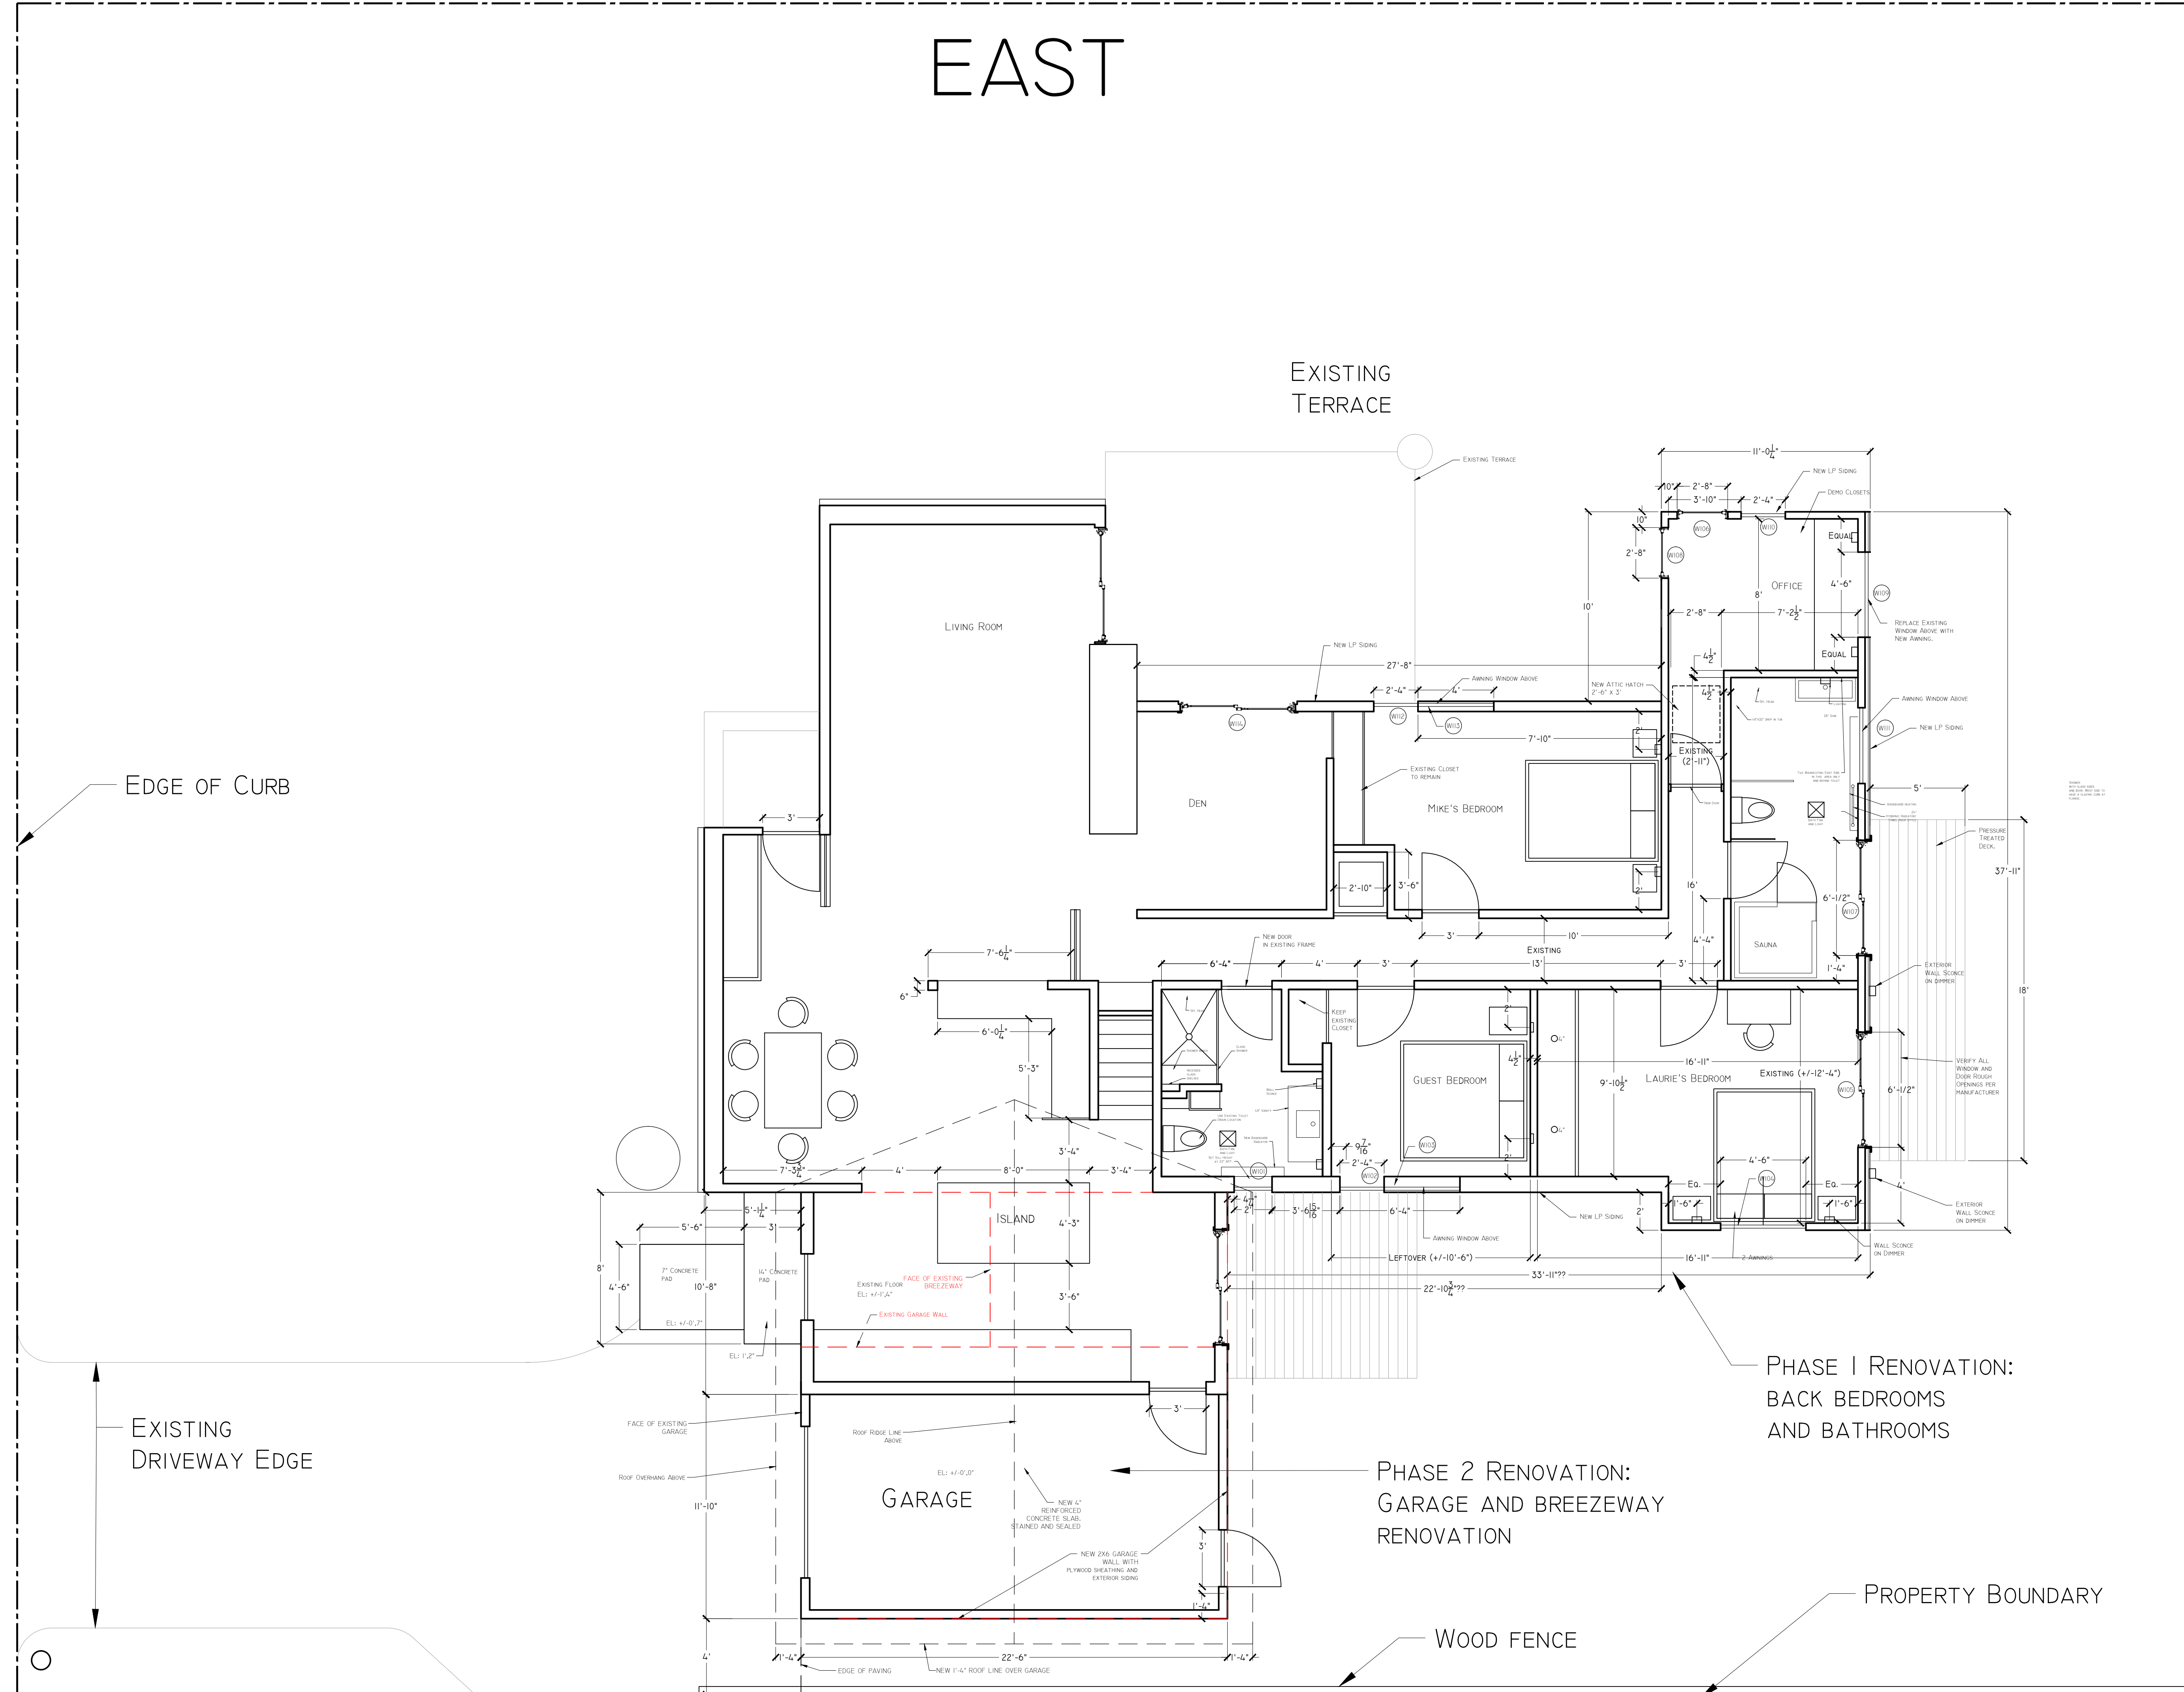

EDGE OF CURB

EXISTING
DRIVEWAY EDGE

PHASE I RENOVATION:
BACK BEDROOMS
AND BATHROOMS

PHASE 2 RENOVATION:
GARAGE AND BREEZEWAY
RENOVATION

PROPERTY BOUNDARY

WOOD FENCE

Drawing Scale:
1/4" = 1'-0"

Drawing Date:
3.02.18

Sheet Title:
**Proposed Phase
Renovations**

Sheet Number:
S-1.1