


EAST

EXISTING TERRACE

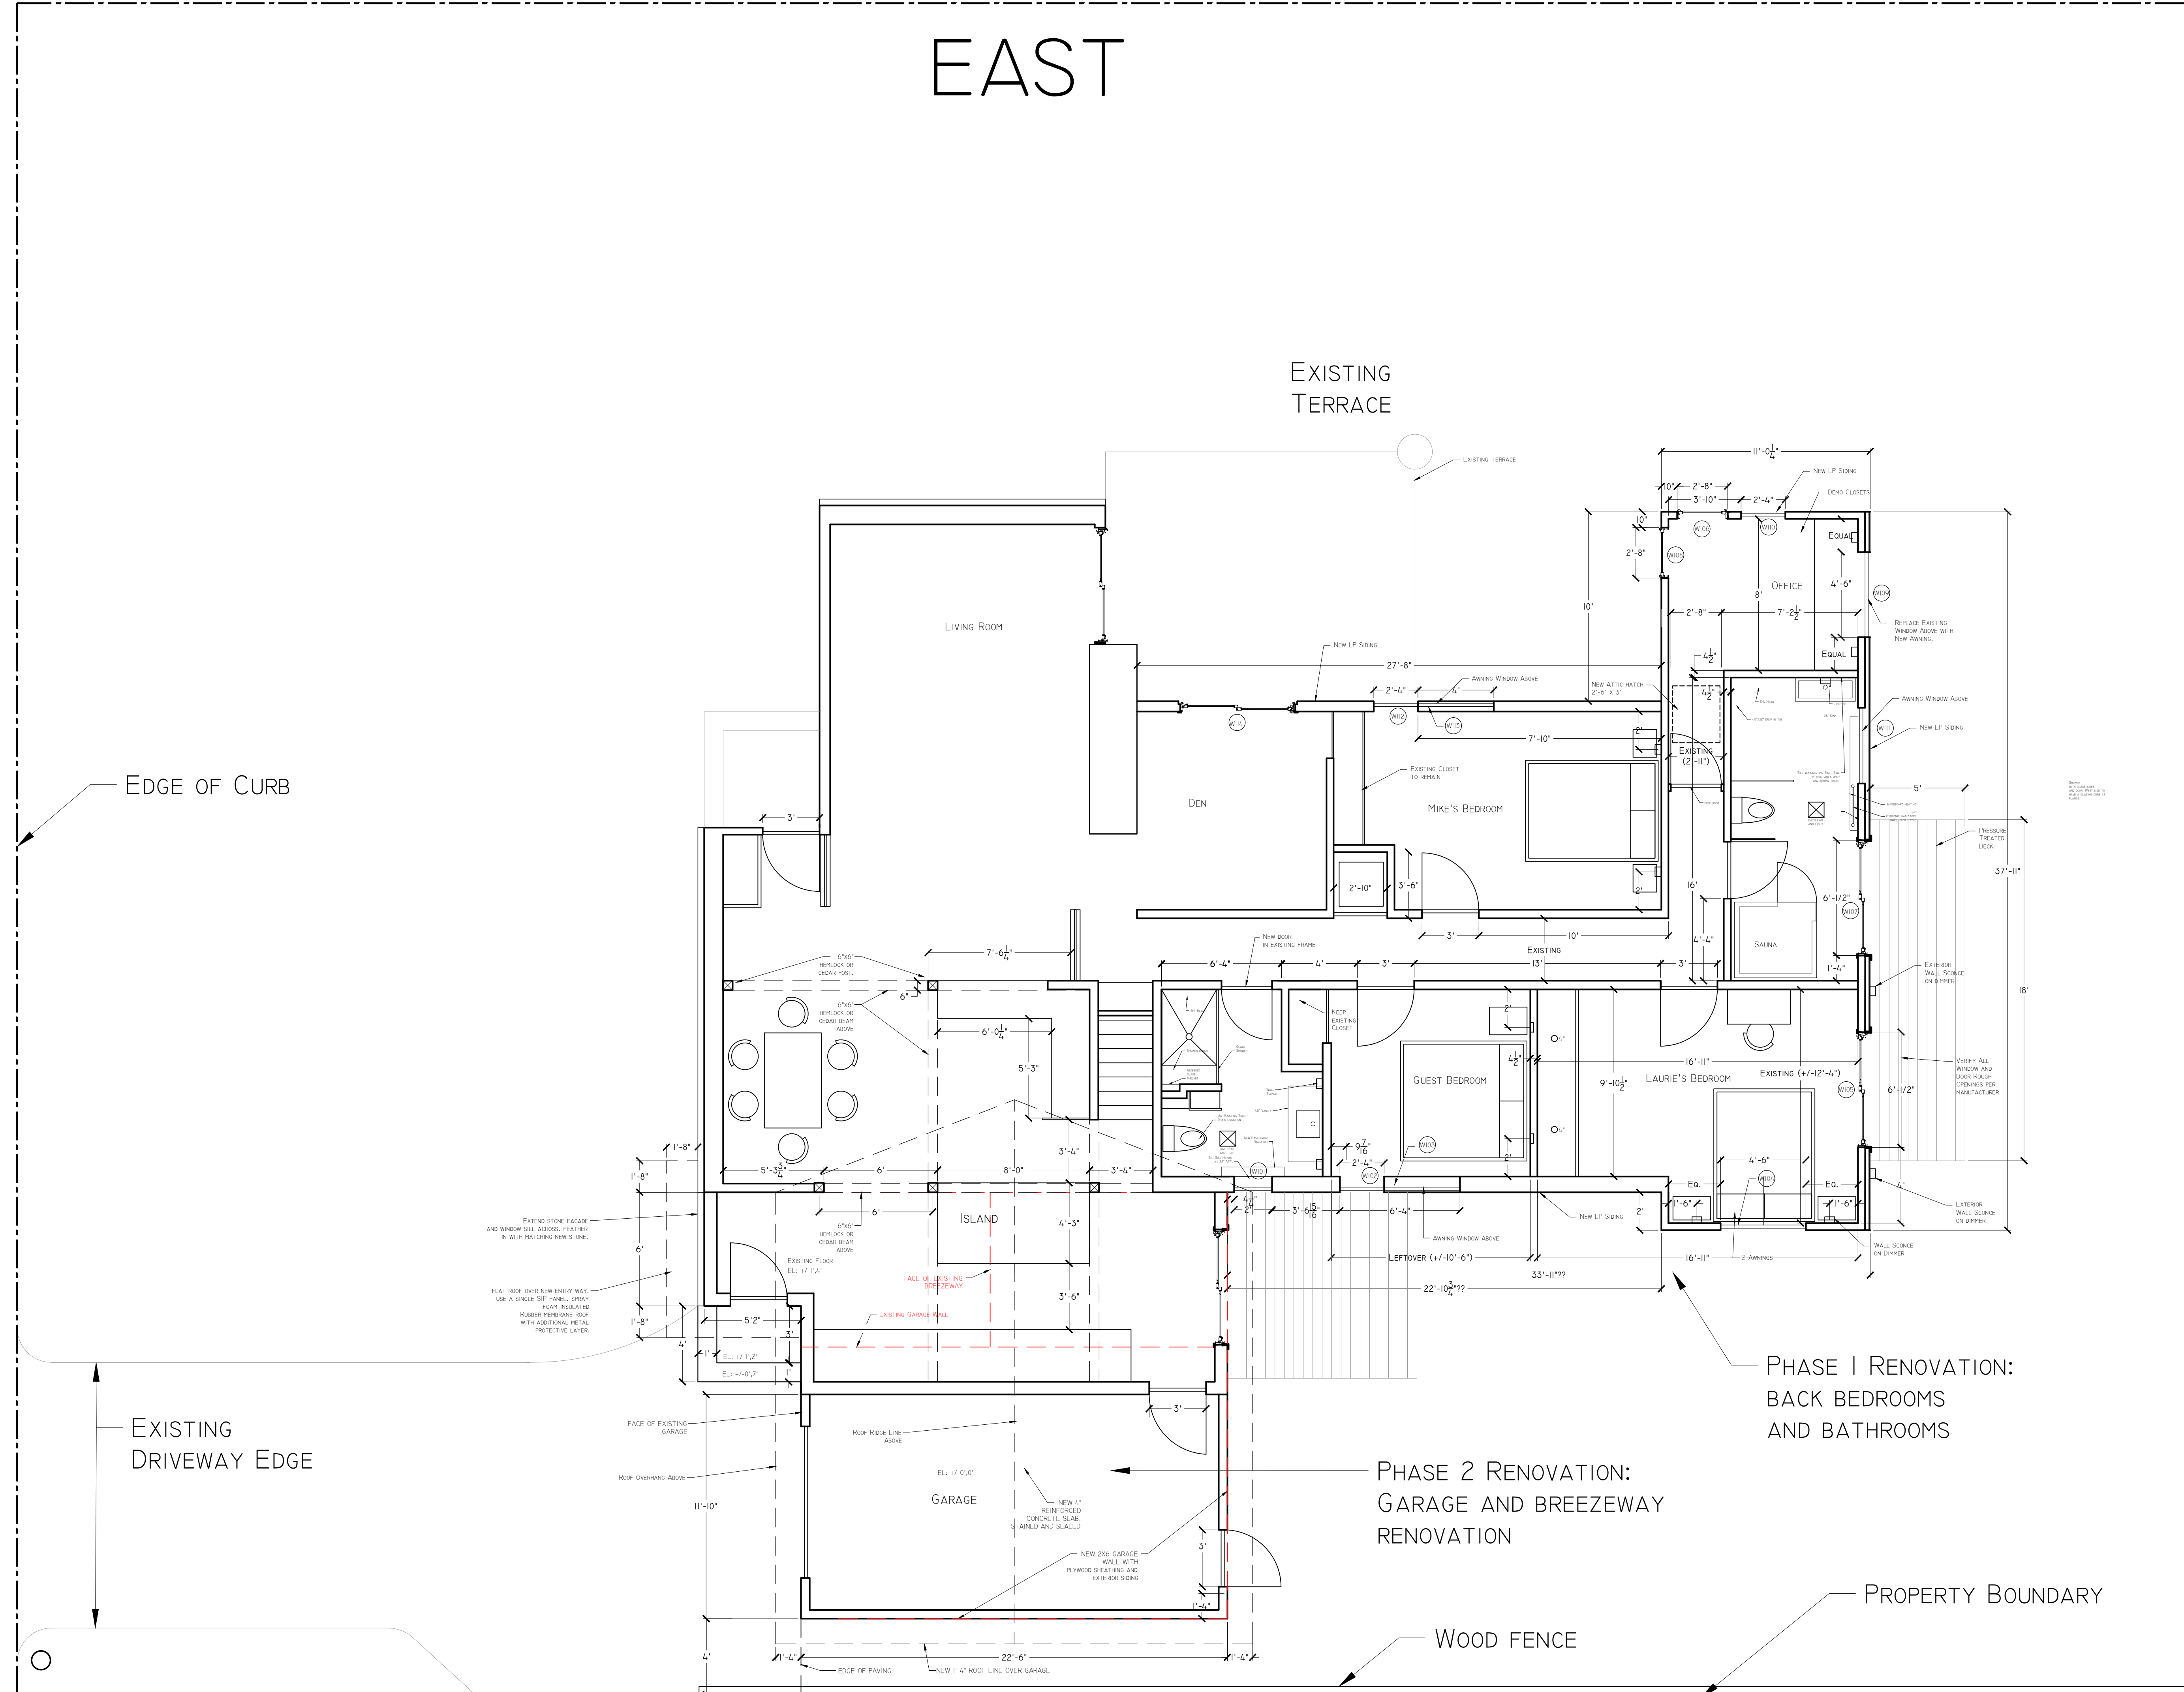

Drawing Scale:
 1/4" = 1'-0"

Drawing Date:
 3.02.18

Sheet Title:
Proposed Phase Renovations

Sheet Number:
S-1.1