
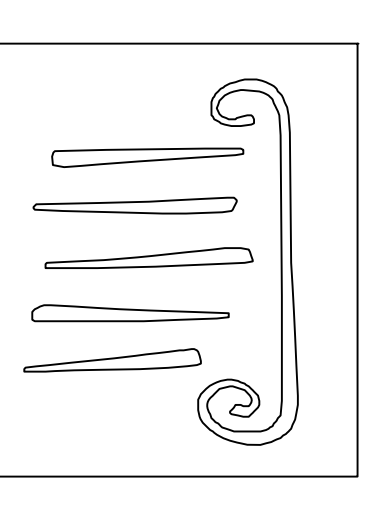


ASPHALT SHINGLES: TYPICAL NEW SHINGLES SHOULD BE CERTAINTED HATTERAS ARCHITECTURAL ASPHALT SHINGLES - 30 YEAR WARRANTY

1 ROOF PLAN  
SCALE: 1/8" = 1'-0"

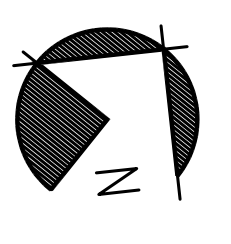

**PORT & GULLY ARCHITECTURE**  
65 NEWBURY STREET  
PORTLAND, ME 04101  
fax: 207.761.9000  
info@portandgullyarch.com

**Borealis Breads Cafe & Bakery**  
182 Ocean Ave  
Portland, Maine

**ROOF PLAN**

Drawn By: NLS  
Checked By: JCC  
**A2.1**