

**PORT & GUT
ARCHITECTURE**


65 NEWBURY STREET
PORTLAND, ME 04101
207.761.9000
fax: 207.761.2010
info@portcityarch.com



**Borealis Bread
Cafe & Bakery**
182 Ocean Ave
Portland, Maine

#	DATE	DESCRIPTION
REVISIONS		
	03/21/08	
Date Issued		
Project Number 0710		
Drawing Scale		
SHEET NAME		
FOODSERVICE EQUIPMENT		
ELECTRICAL ROUGH-IN		

Drawn By	TJM
Checked By	TJM
FS-3	

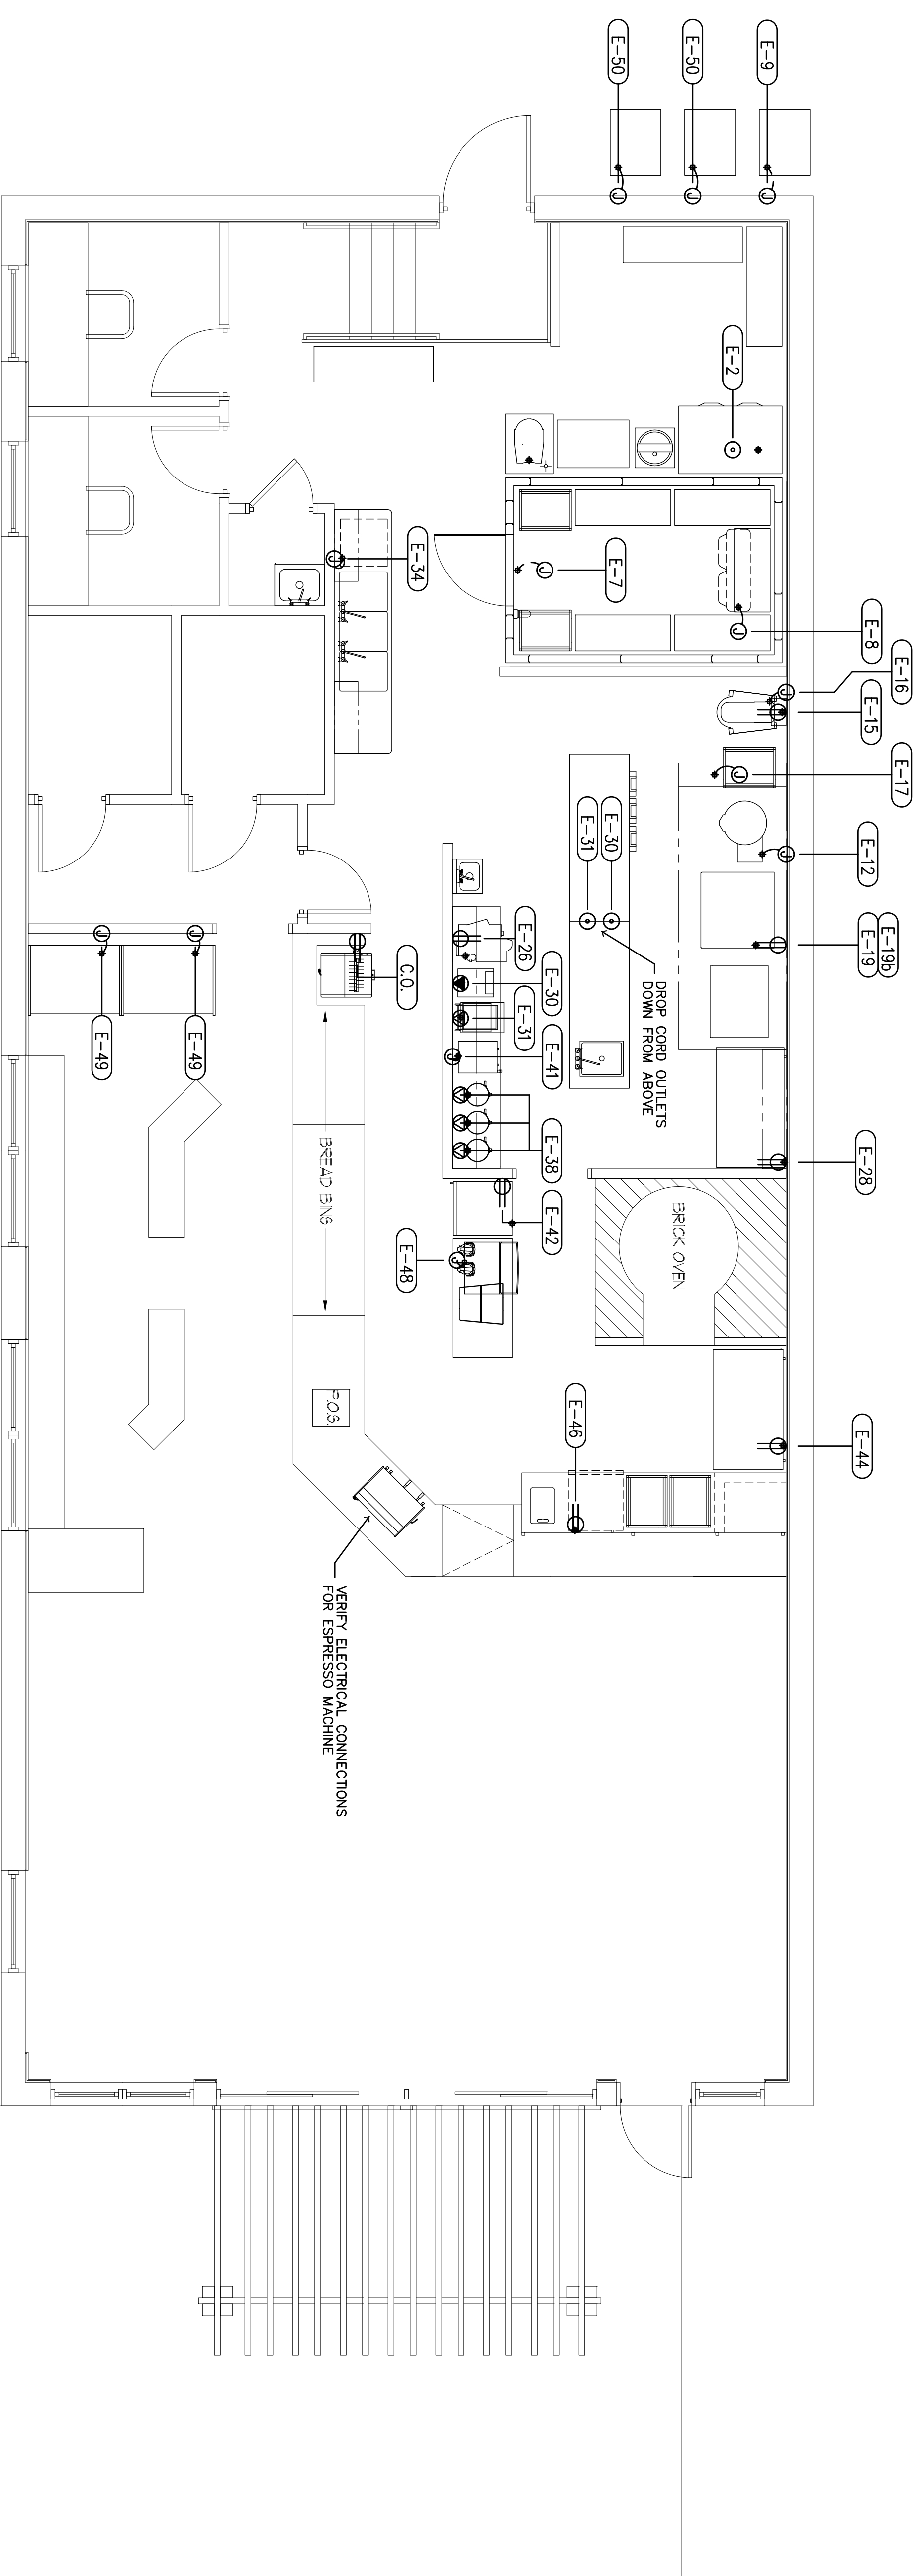

ELECTRICAL SERVICE SCHEDULE

WK	QTY	CONNECTION CHARACTERISTICS			RI HT	SERIES	DESCRIPTION	REMARKS				
		AMPS	KW	HP	VOLTS	PH	ROX	RCP	+AFF	ITEM		
E-2	3	9.8		1/2	120	1			X		FREZER, 2-SECTION	
E-7	1	4			120	1	X			@ CEILG	WALK-IN COOLER	
E-8	1	4.2			120	1	X			@ CEILG	EVAPORATOR COIL, COOLER	VERIFY LOCATION
E-9	1	5.3			208	3	X			36"	COMPRESSOR, COOLER	
E-12	1	33.3	12		208	3	X			24"	TILTING KETTLE, 20-GALLON	
E-15	1	1			120	1			X	72"	WATER METER	
E-16	1	5		1-1/4	208	3	X			50"	MIXER, 30-QUART 1-1/4 HP	
E-17	1	2.5	0.3		120	1	X			@ CEILG	EXHAUST HOOD W/HE SUPPRESSION SYS (HOOD LIGHTS ONLY)	
E-19	1	6		1/3	120	1	X			24"	OVEN, CONNECTION	
E-19A	1	6		1/3	120	1	X			50"	OVEN, CONNECTION	
E-26	1	7		1/3	120	1	X			50"	SLICER, MANUAL	
E-28	1	7.8		1/3	120	1	X			24"	REFRIGERATED SANDWICH UNIT	
E-30	1	13.5	2.8		208	1	X			50"	TOASTER, CONVEYOR	
E-31	1	15	1.8		120	1	X			50"	PANNINI GRILL	
E-34	1	36.4	6	3/4	208	1	X			24"	FOOD SERVER/COOKER	
E-38	3	12.5	1.5		120	1	X			50"	DISHWASHER, UNDERCOUNTER	
E-41	1	23.8	6.25		120/240	1	X			50"	COFFEE BREWER, TWIN AIRPOT	
E-42	2	7.2		1/3	120	1	X			24"	REFRIGERATOR, MERCHANDISER	
E-44	1	7.9		1/3	120	1	X			24"	PIZZA PREP TABLE	
E-46	1	3.9		1/6	120	1	X			24"	REFRIGERATOR, UNDERCOUNTER	
E-48	1	7.6		1/3	120	1	X			24"	ICE MACHINE, UNDERCOUNTER	
E-49	2	12			120	1	X			24"	SELF-SERVE MERCHANDISER	
E-50	2	5.3			208	3	X			36"	COMPRESSOR, COOLER	VERIFY LOCATION