


**PORT & GUT  
ARCHITECTURE**


65 NEWBURY STREET  
 PORTLAND, ME 04101  
 207.761.9000  
 fax: 207.761.2010  
 info@portcityarch.com

 

**Borealis Bread  
 Cafe & Bakery**  
 182 Ocean Ave  
 Portland, Maine

# DATE DESCRIPTION  
 REVISIONS  
 Date Issued 03/21/08  
 Project Number 0710  
 Drawing Scale  
 SHEET NAME  
 FOODSERVICE EQUIPMENT  
 PLUMBING ROUGH-IN

Drawn By TJM  
 Checked By TJM  
**FS-4**

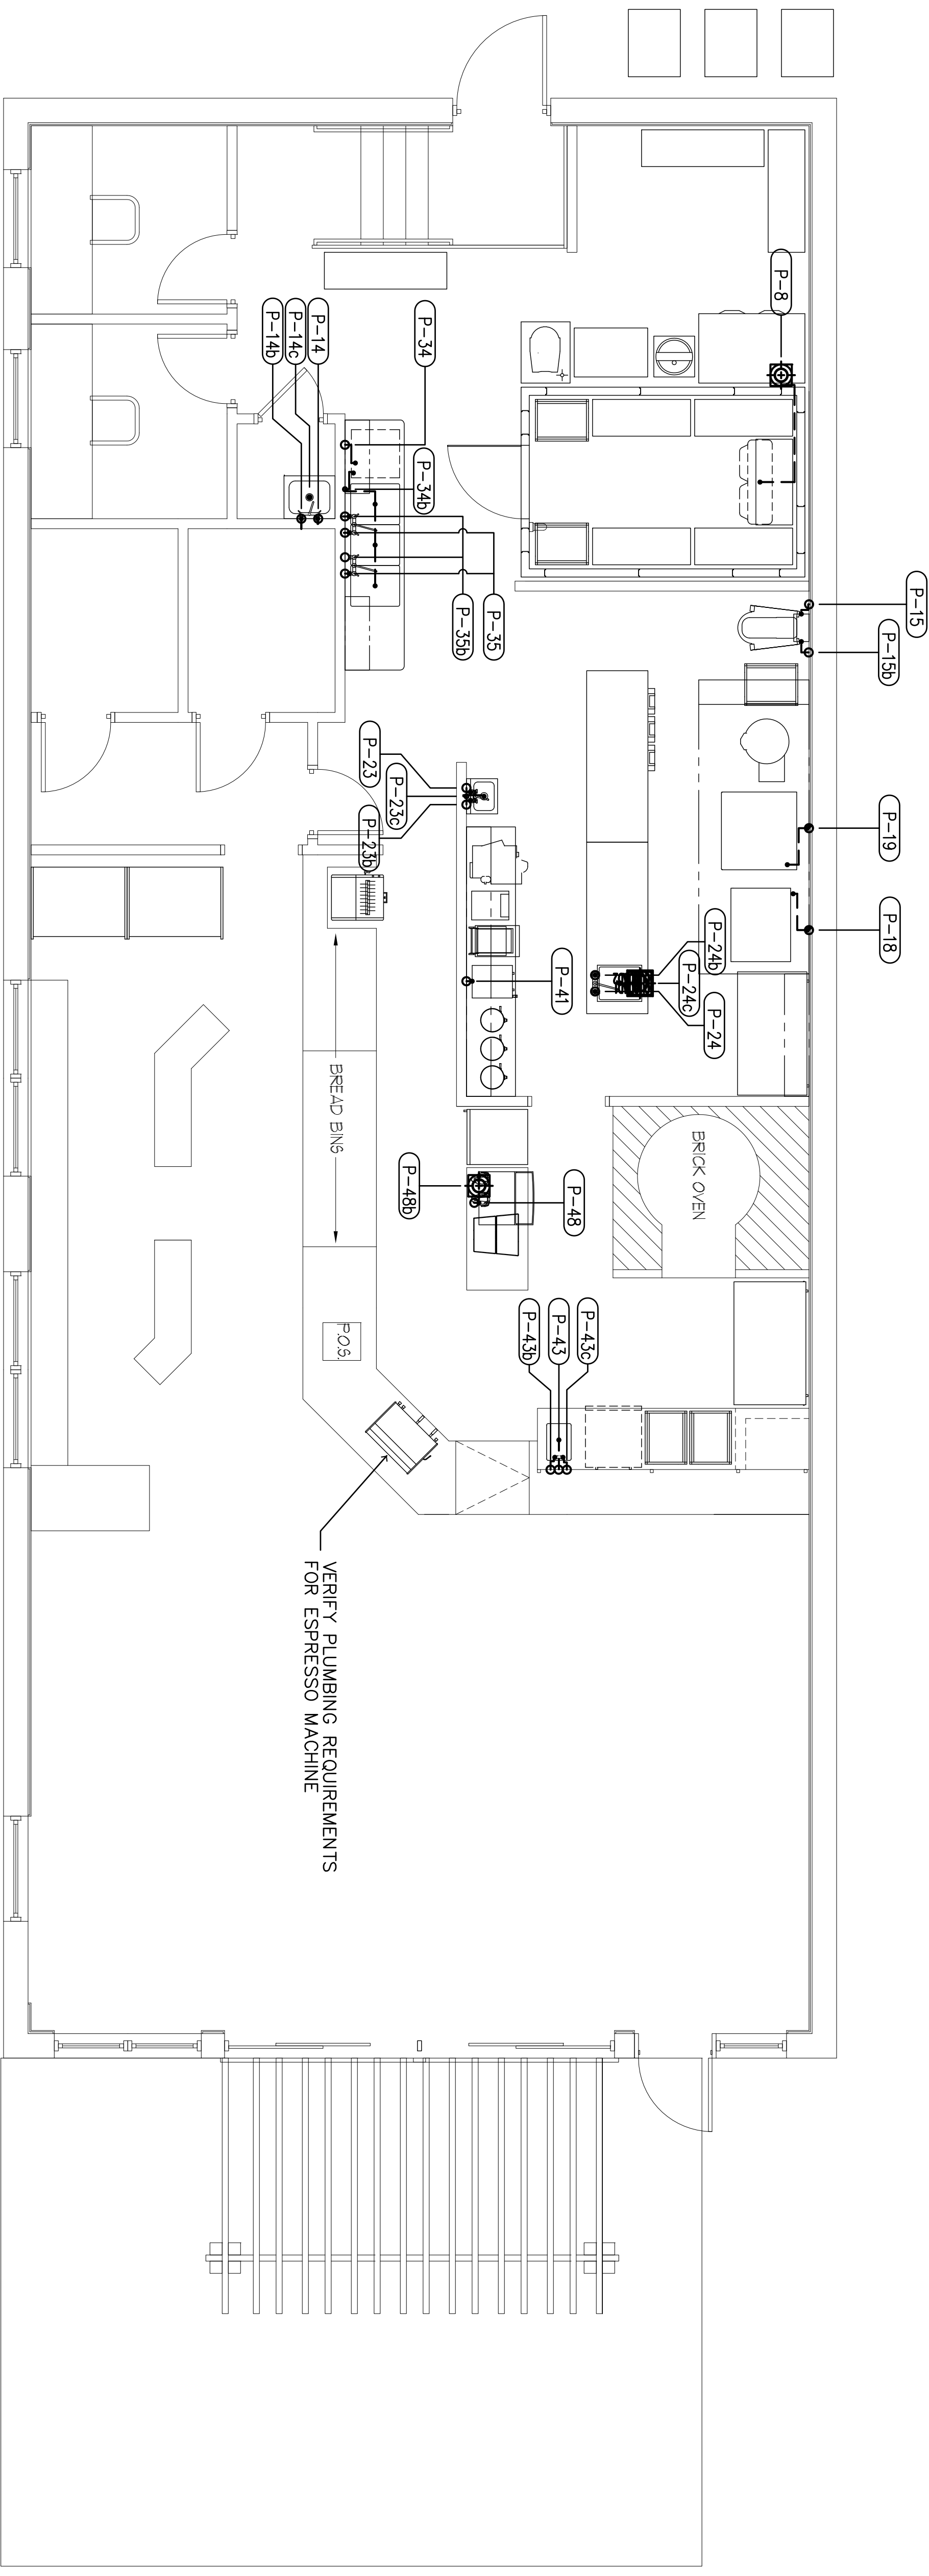

**PLUMBING SERVICE SCHEDULE**

MARK	QTY	C WATER SIZE	HOT WATER SIZE	WASTE DIR	IND	GAS SIZE	MBH	Rt HT +AFF	SRVS ITEM	DESCRIPTION	REMARK
P-8	1				5/8"			@ FLOOR 8	"	EVAPORATOR COIL, COOLER	
P-14	1	1/2"						36"	14	MOP SINK	
P-14b	1	1/2"						36"	"	"	
P-14c	1			2"				@ FLOOR	"	"	
P-15	1	1/2"						60"	15	WATER METER	
P-15b	1	1/2"						60"	"	"	
P-18	1					3/4"	155	36"	18	RANGE, MEDIUM DUTY GAS	
P-19	1					3/4"	110	36"	19	OVEN, CONNECTION	
P-23	1	1/2"						18"	23	HAND SINK	
P-23b	1							18"	"	"	
P-23c	1				1-1/2"			24"	"	"	
P-24	1							@ FLOOR 24	"	WORK TABLE WITH SINK	
P-24b	1	1/2"						@ FLOOR	"	"	
P-24c	1							2"	"	"	
P-34	1		3/4"					8"	34	DISHWASHER, UNDERCOUNTER	
P-34b	1				1-1/2"			8"	"	"	ALSO SERVES T/M 35
P-35	2							14"	35	SINK, 3-COMPARTMENT	
P-35b	2	1/2"						14"	"	"	
P-41	1	3/8"						54"	41	COFFEE BREWER, TWIN AIRPOT	
P-43	1	1/2"						@ FLOOR 43	"	HAND SINK, DROP-IN	
P-43b	1							18"	"	"	
P-43c	1				1/2"	10		18"	"	"	
P-48	1	3/8"						@ FLOOR 48	"	ICE MACHINE, UNDERCOUNTER	
P-48b	1							1/2"	"	"	