




BASEMENT DEMO PLAN  
SCALE: 1/8" = 1'-0"

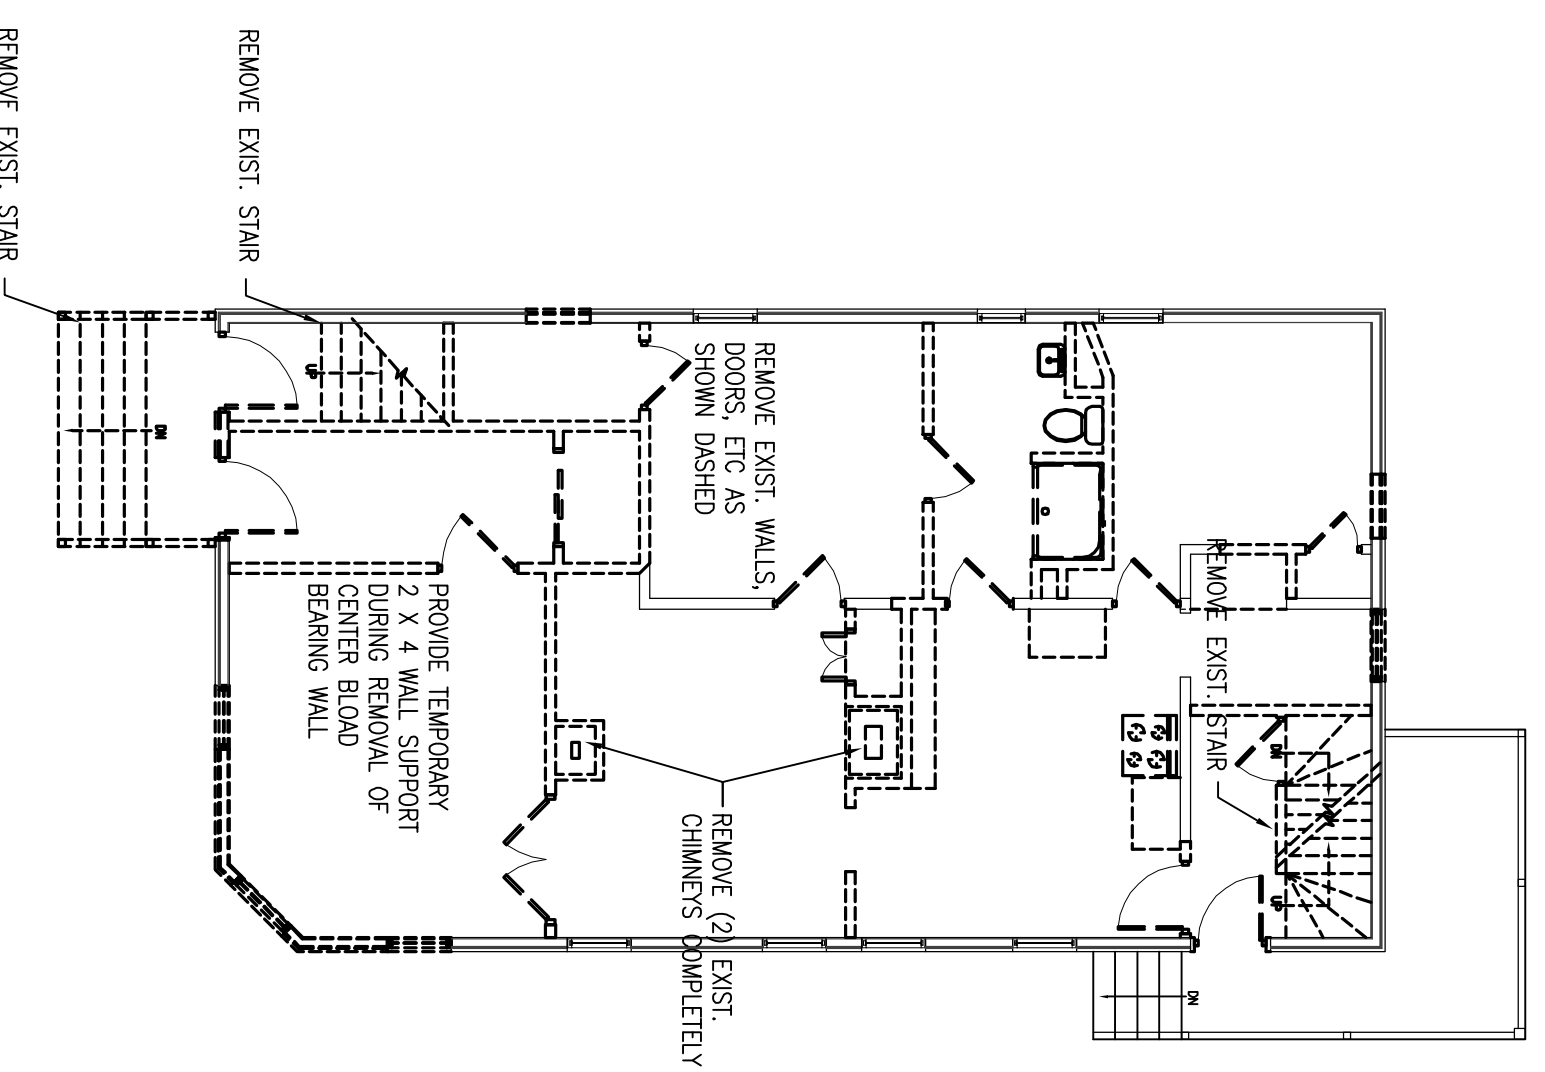


FIRST FLOOR DEMO PLAN  
SCALE: 1/8" = 1'-0"

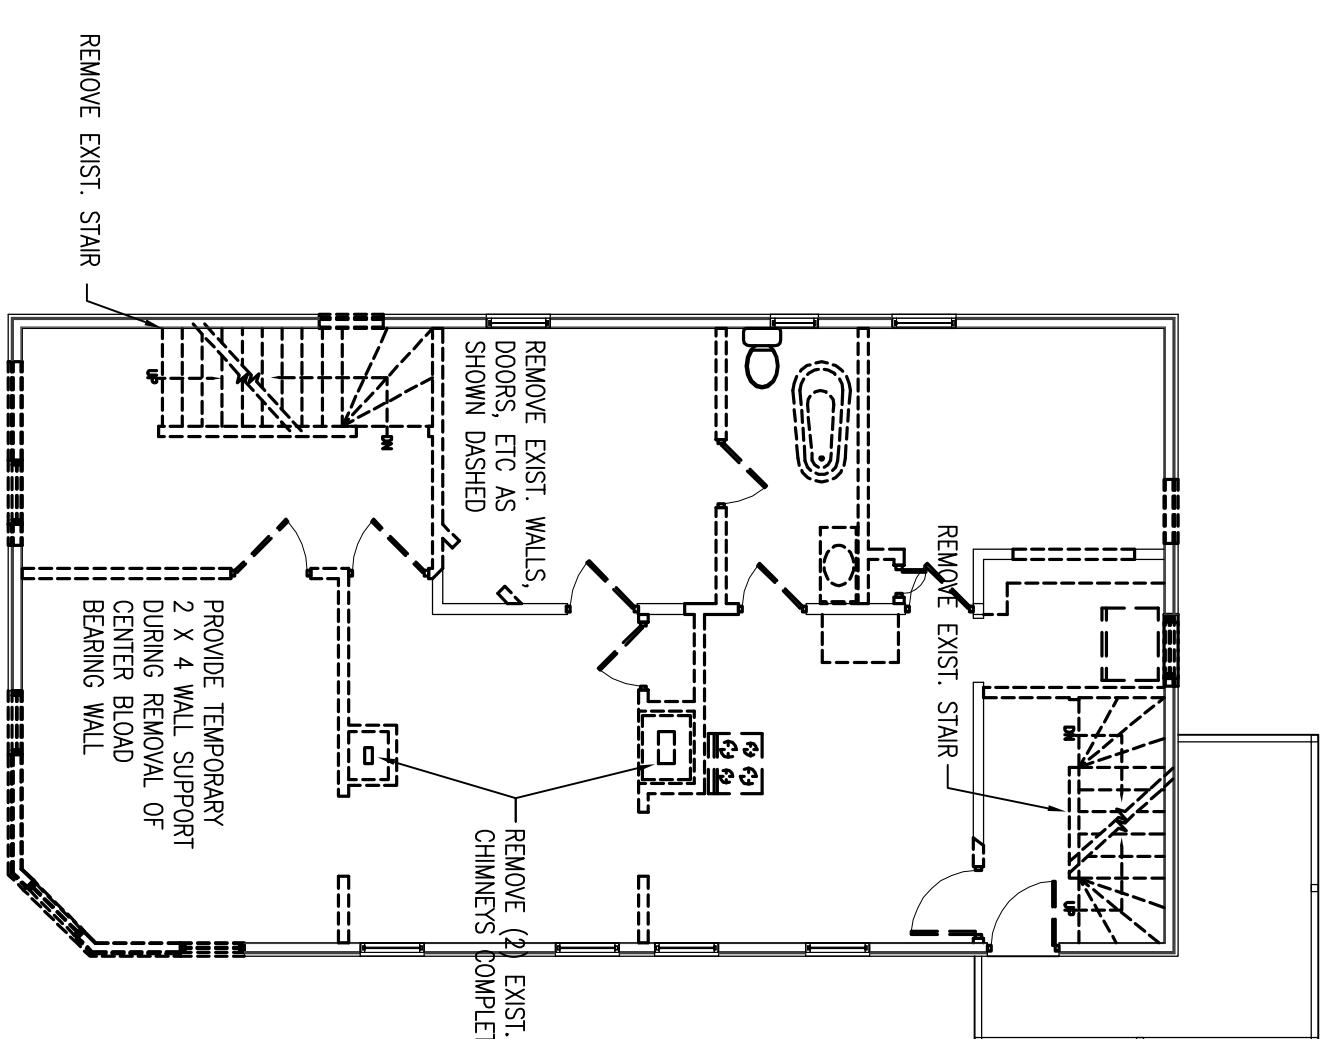


SECOND FLOOR DEMO PLAN  
SCALE: 1/8" = 1'-0"

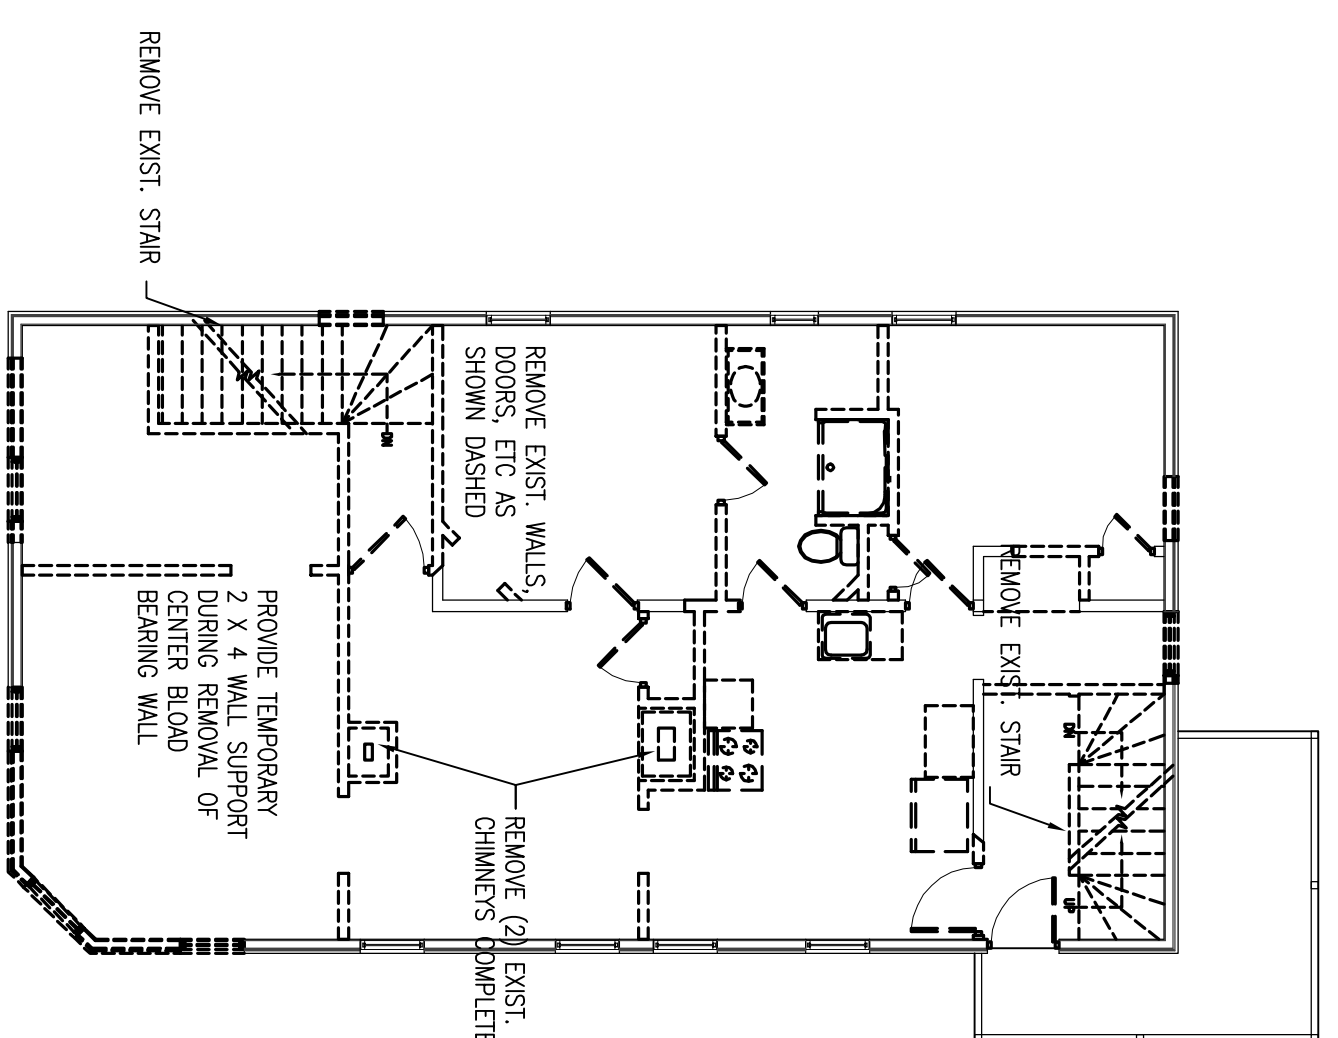


THIRD FLOOR DEMO PLAN  
SCALE: 1/8" = 1'-0"

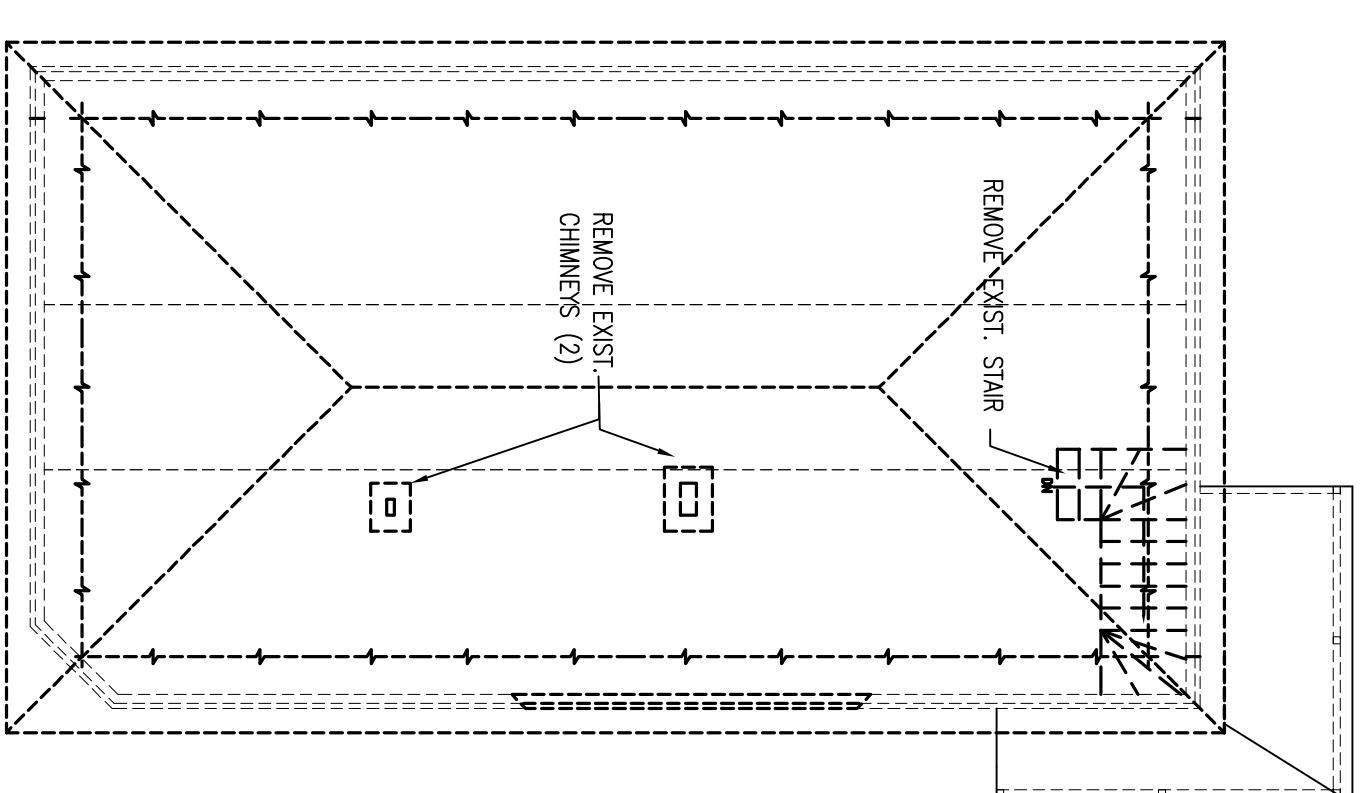

FOURTH FLOOR DEMO PLAN  
SCALE: 1/8" = 1'-0"

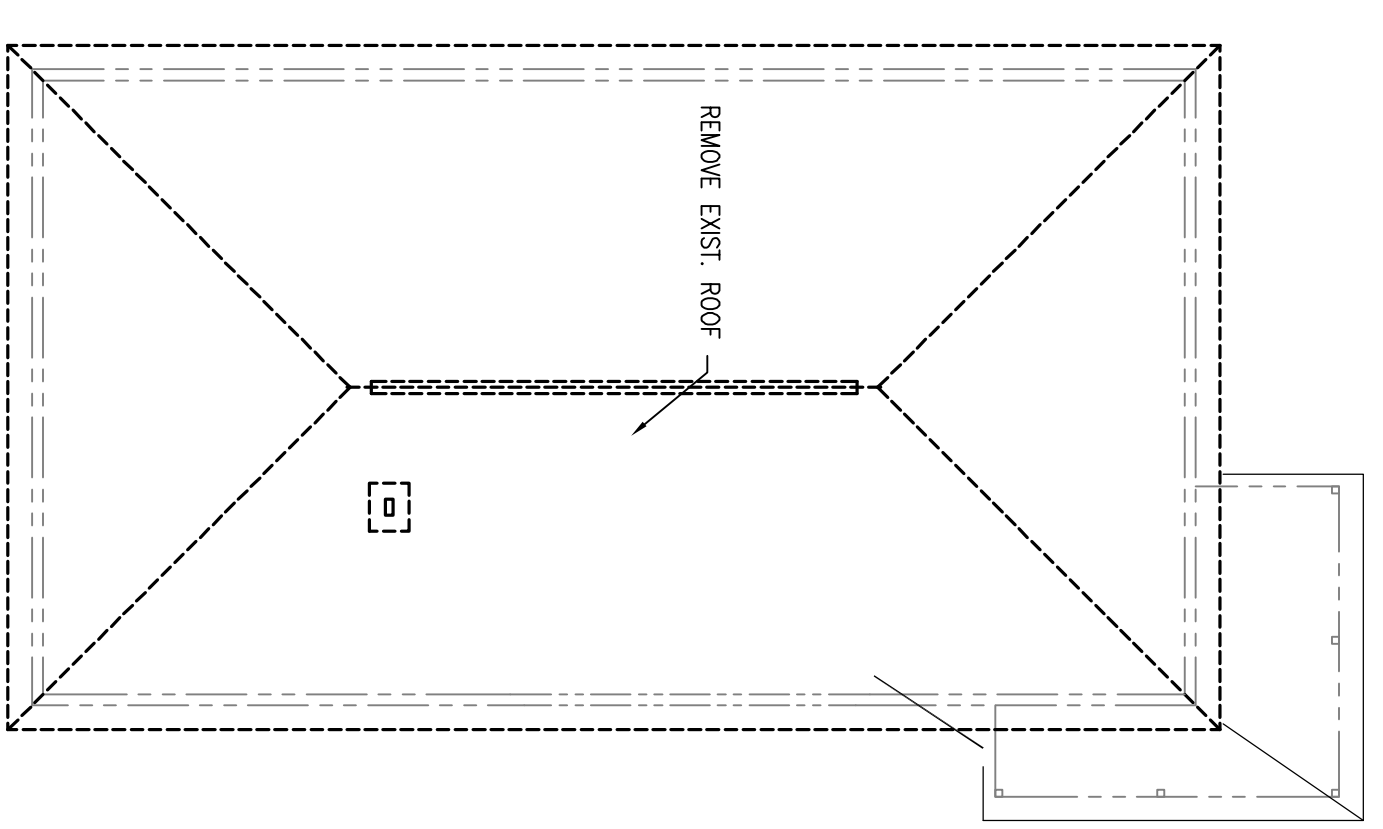

ROOF DEMO PLAN  
SCALE: 1/8" = 1'-0"  
PERMIT SET 10-12-11

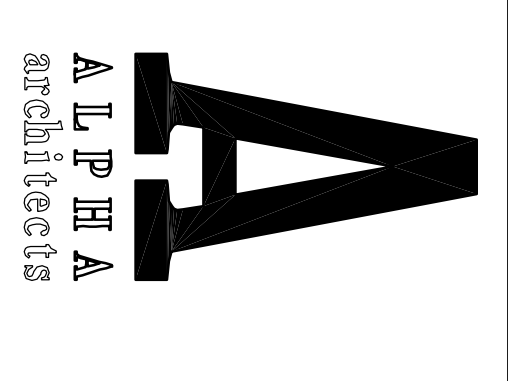

17 CHESTNUT STREET  
PORTLAND, ME 04101  
PHONE: 207.761.9500  
FAX: 207.761.9595  
design@alpharchitects.com

**© COPYRIGHT**  
Reuse or reproduction of the contents of this document is not permitted without written permission of ALPHA ARCHITECTS



**Walton Street 3 Unit**  
15 Walton Street  
Portland Maine 04103

JOB: 11024

ISSUE DATE	
PRELIM.	08-25-11
Board	Not Rec'd
CD's	10-12-11
REV. 1	-
REV. 2	-
PRINT	10-12-11

BASEMENT, 1st,  
2nd, 3rd & 4th FLOOR  
DEMO PLANS  
**D1.0**