


Lot layout 11 George St.

140 F 002

55'



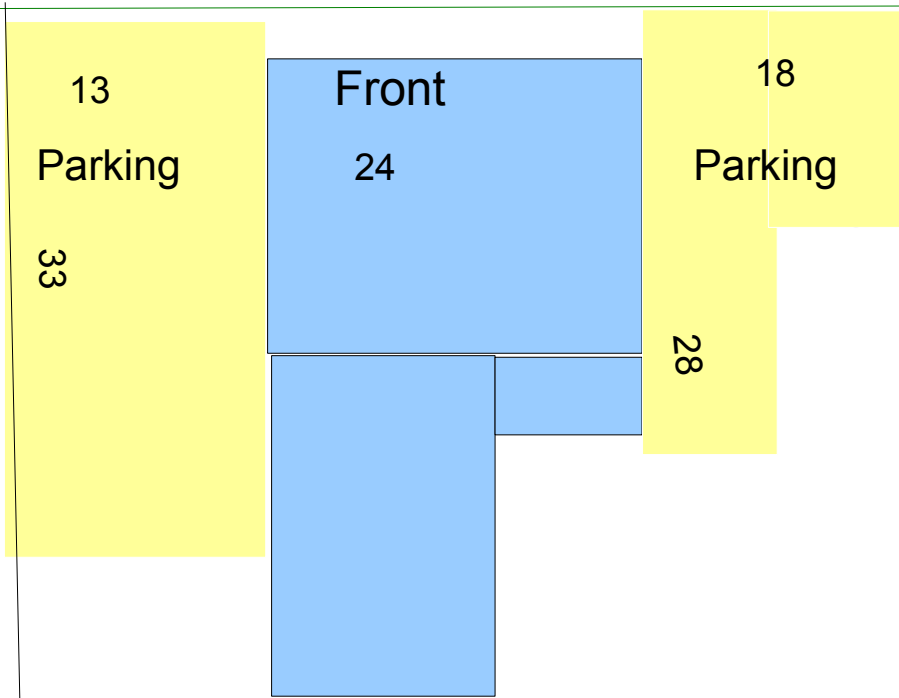


149'

147'

12 ft.

Scale 1 inch = 12 feet

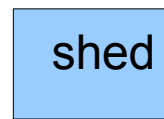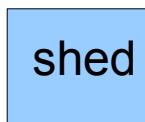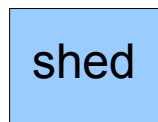

Rear

52'