



Existing House  
Landing + Stairs

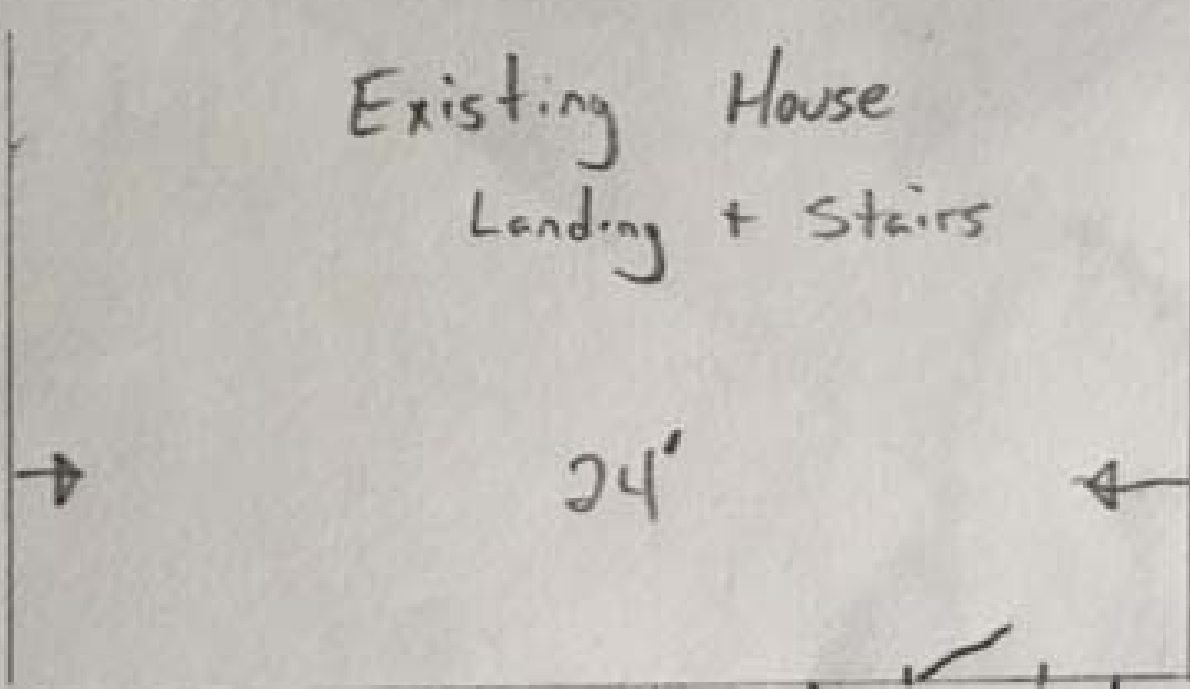

24'

↓  
9'  
↑

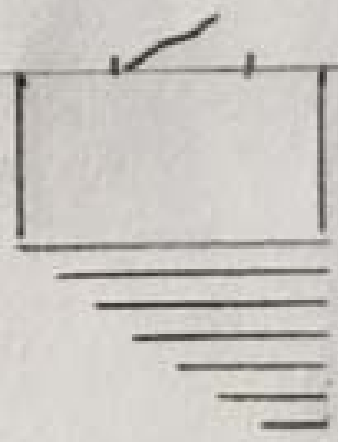

↑  
42" Landing Depth  
↑

↑ 5' ↓