



S2 - DETAIL
(NO SCALE)

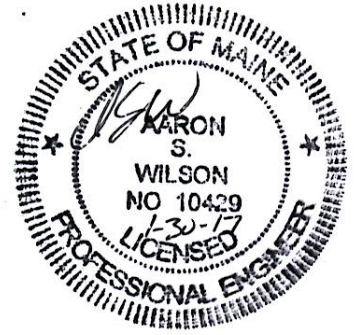

Simpson HGLS
 $S = 6\frac{5}{8}''$
 $H_1 = 9\frac{1}{4}''$
 $W_1 = 6''$
 $H_2 = 9\frac{1}{2}''$
 $W_2 = 5\frac{3}{4}''$

SADDLE
HANGER


SIDE VIEW

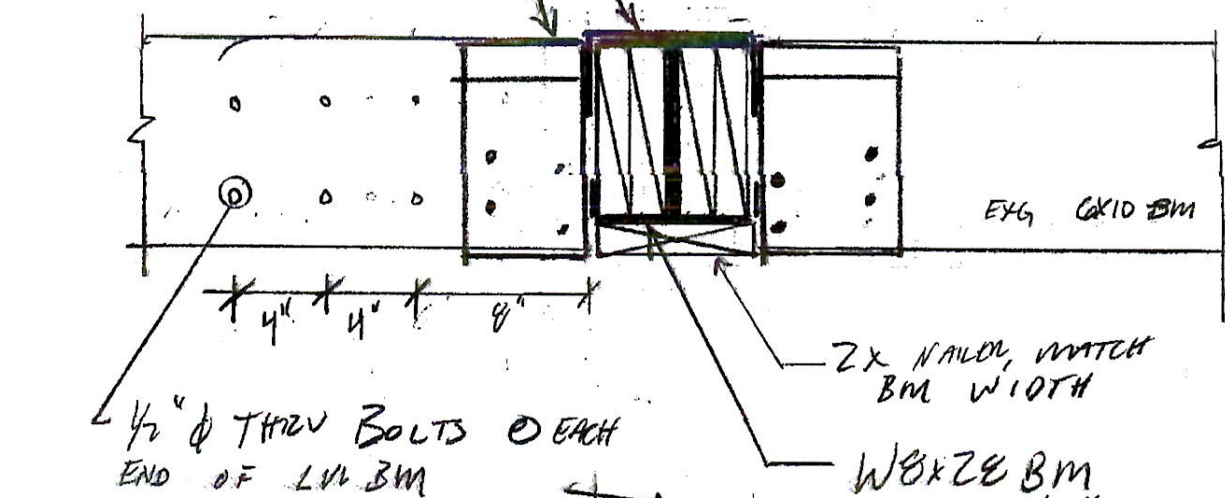

$\frac{1}{2}'' \phi$ TRUSS BOLTS @ EACH
END OF LVL BM

2x NAILDS, MATCH
BM WIDTH

W8x28 BM
 WIDTH = $6\frac{1}{2}''$
 HEIGHT = 8''

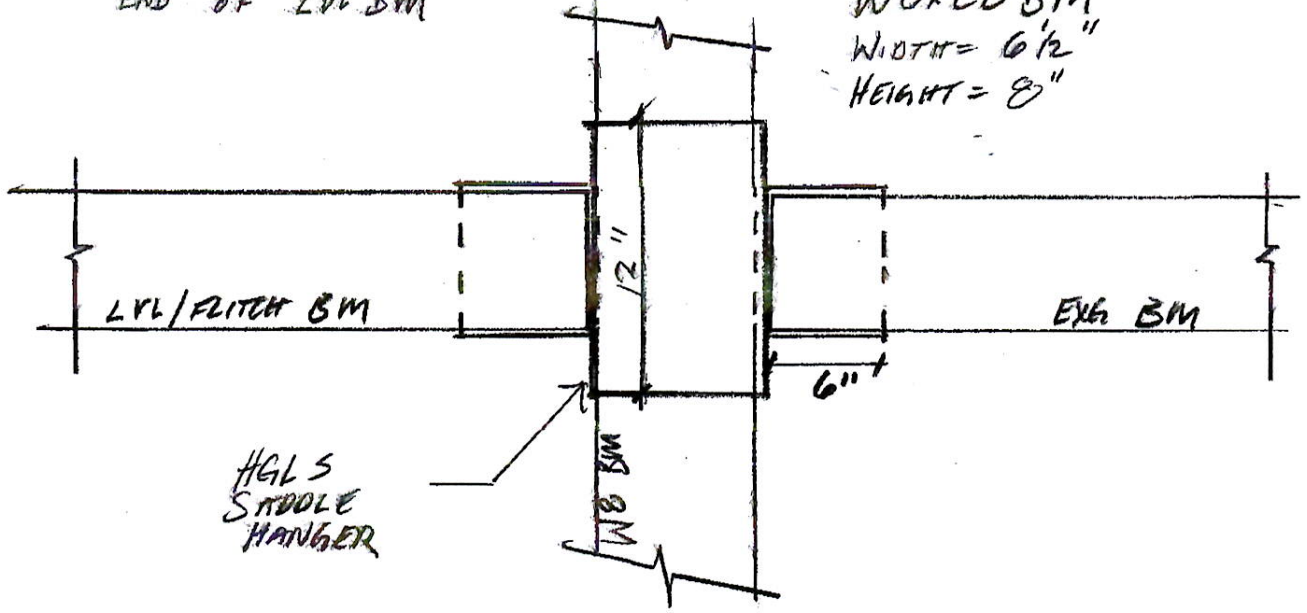

LVL/FITCH BM

EXG BM

HGLS
SADDLE
HANGER

TOP VIEW

ASSOCIATED DESIGN PARTNERS INC.
 80 Leighton Road, Falmouth, Maine 04105
 Office: (207) 878-1751
 Fax: (207) 878-1788
 E-Mail: adp@adpengineering.com

PROJECT NUMBER
 10399
 PROJECT TITLE
 173 OCEAN AVE

DATE
 1/28/17
 SHEET 1 OF 1