


Plot Plan

115'

50'

Existing

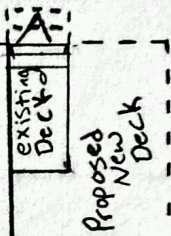

Proposed New Deck

10'

Structure

5'

Drive way

46' x 11'

7.2'

102 Wellington St  
Proposed Deck

Processed by FREE version of STOK  
Mobile Doc Scanner from www.stoik.mobi

3/16" = 1'0"