


Structural

House


House

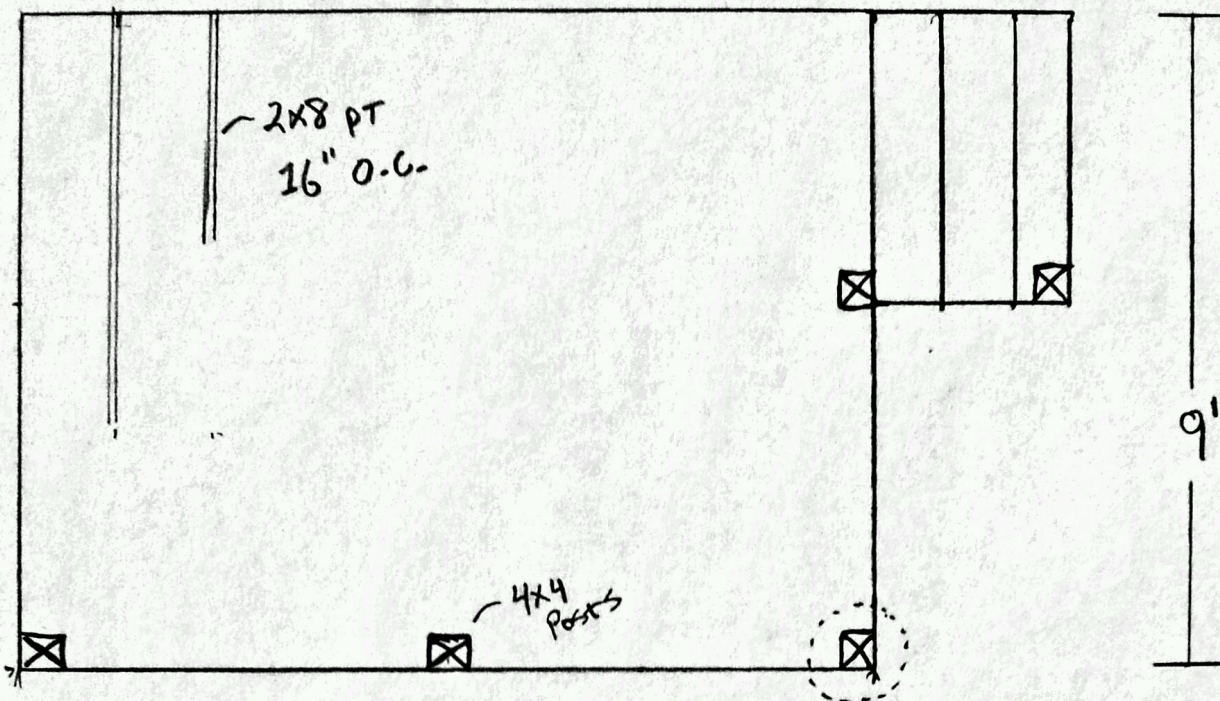

12'

9'

House

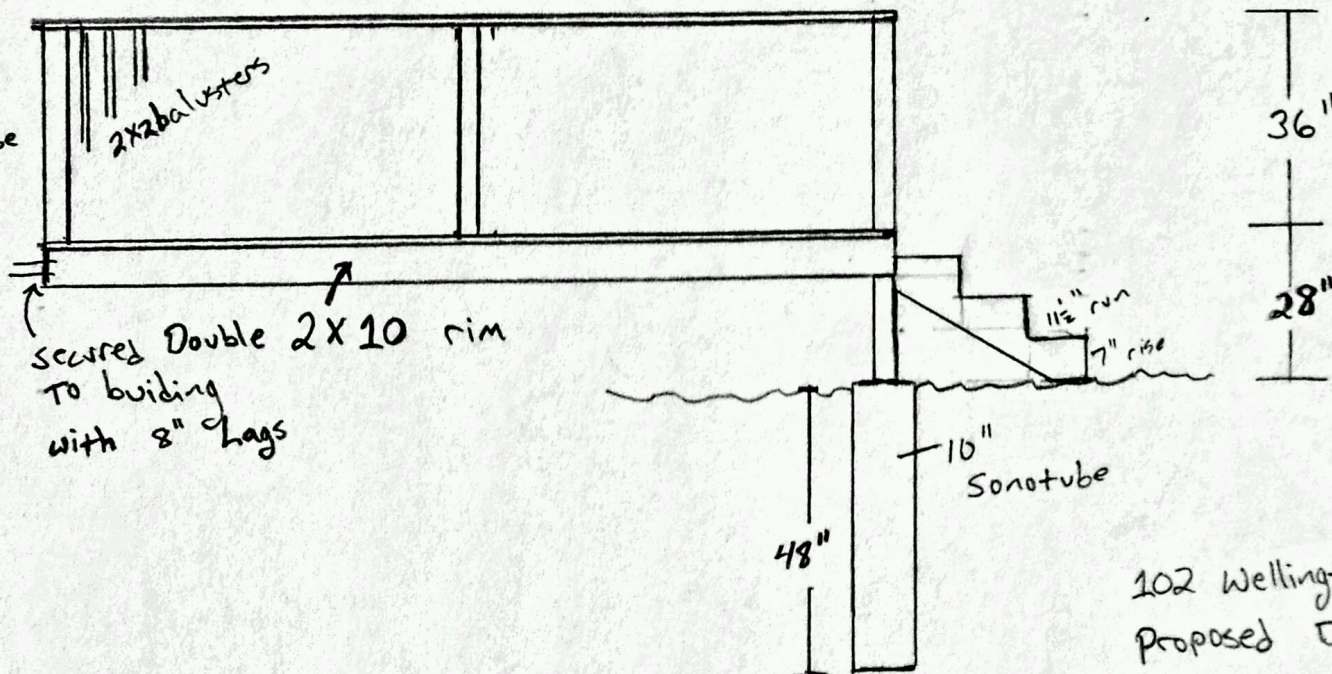

secured Double 2x10 rim to building with 8" lags

36"  
28"

48"

10" Sonotube

102 Wellington St  
Proposed Deck